



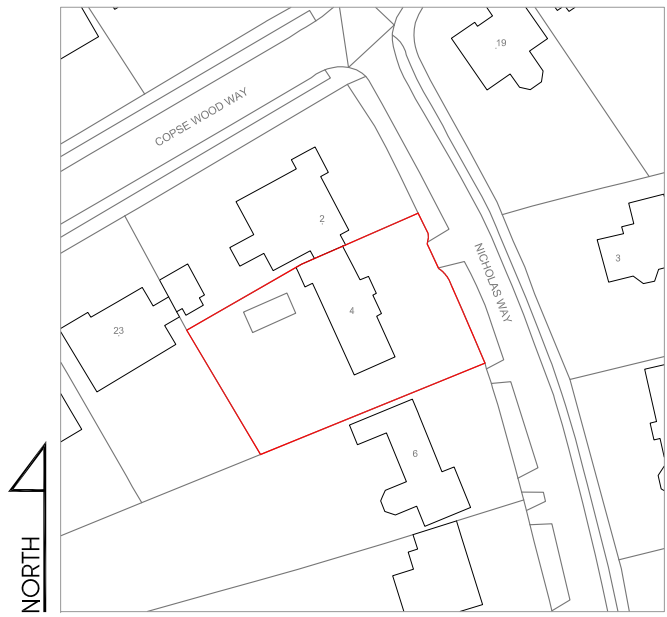

LOCATION PLAN
SCALE 1:1250

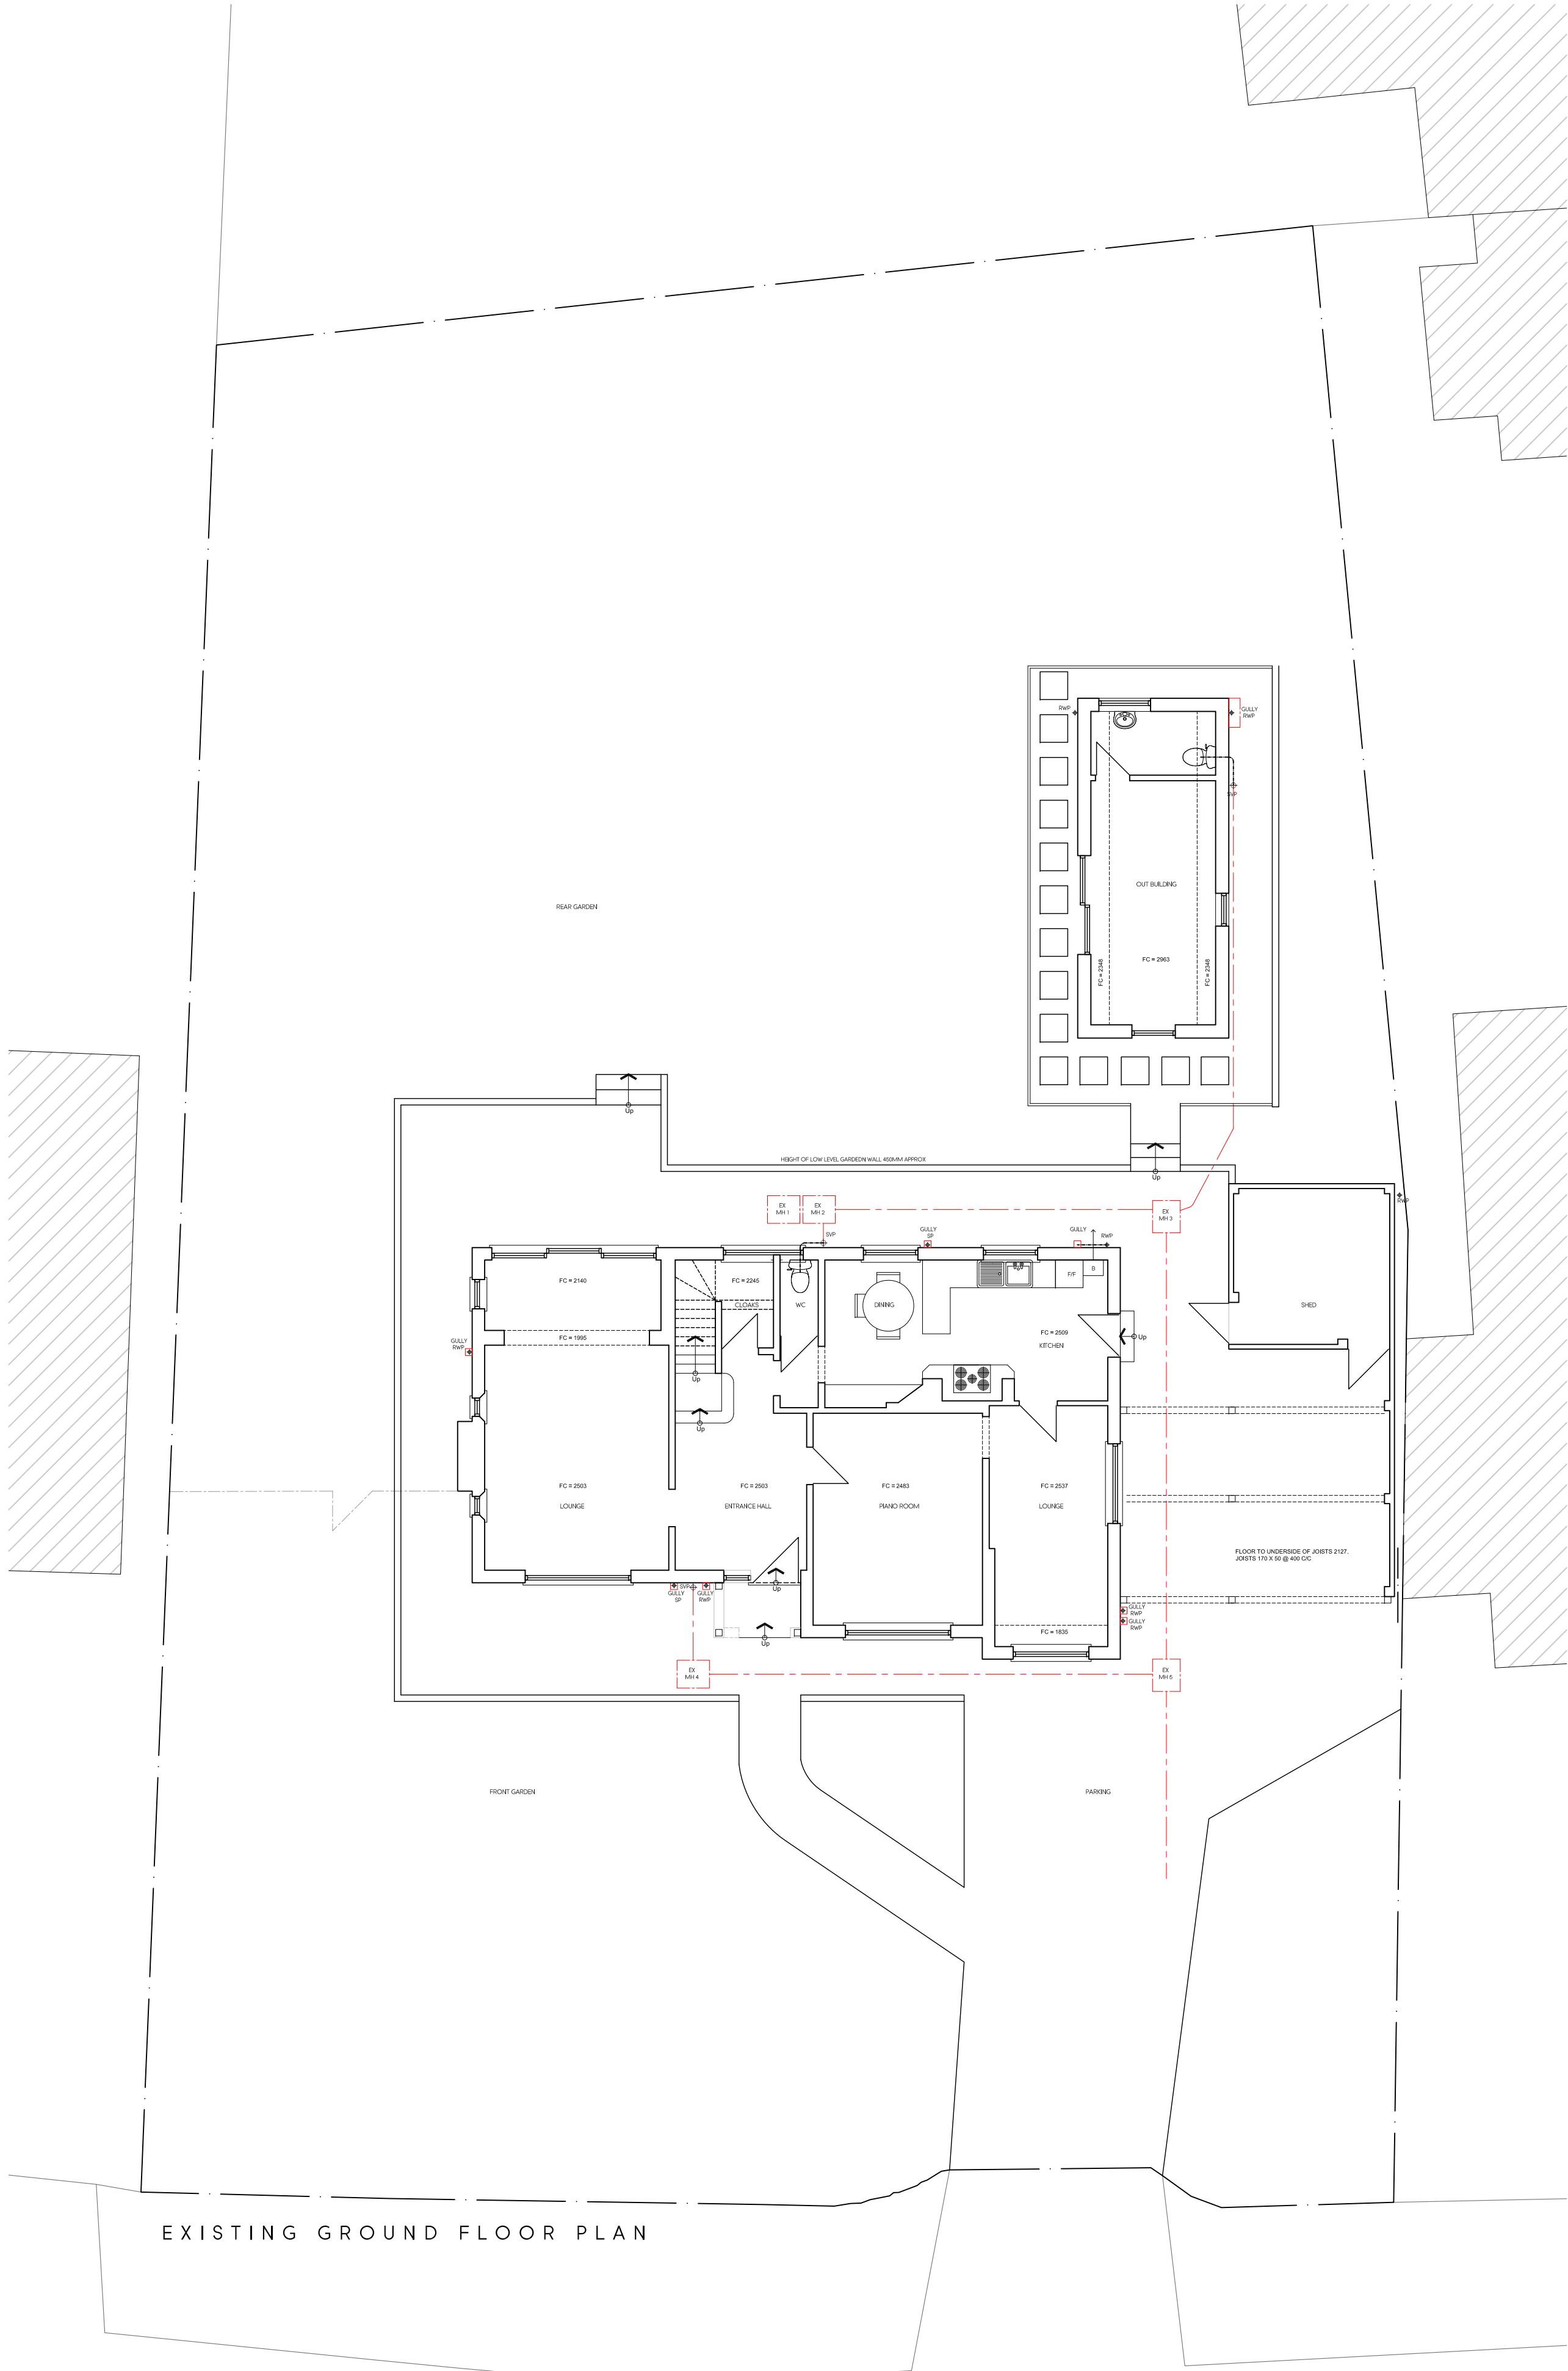

Rev	Date	Description	Init.

Client

MR SRITHARAN

Project Title

PROPOSED EXTENSION AND ALTERATIONS

4 NICHOLAS WAY, NORTHWOOD, HA6 2TS

Drawing Title

EXISTING GROUND FLOOR & FIRST FLOOR PLAN

Cad File

Sheet Size

Scale

P001

A1

1:100

Drawn by

Drawing Date

Approved by

AG

OCT 2021

NJ

Project No.

Drawing No.

Revision

1858

P202

-



2-4 High Street, Ruislip,
Middlesex, HA4 7AR

t 01923 840077 f 01923 840078

info@juttla-architects.com

juttla-architects.com

This drawing is property of Juttla Architects Ltd © and must not be

copied or otherwise reproduced. All dimensions must be checked on

site before commencing work. No dimensions to be scaled from this

drawing. This drawing was produced using AutoCad 2016.

PLANNING ISSUE