




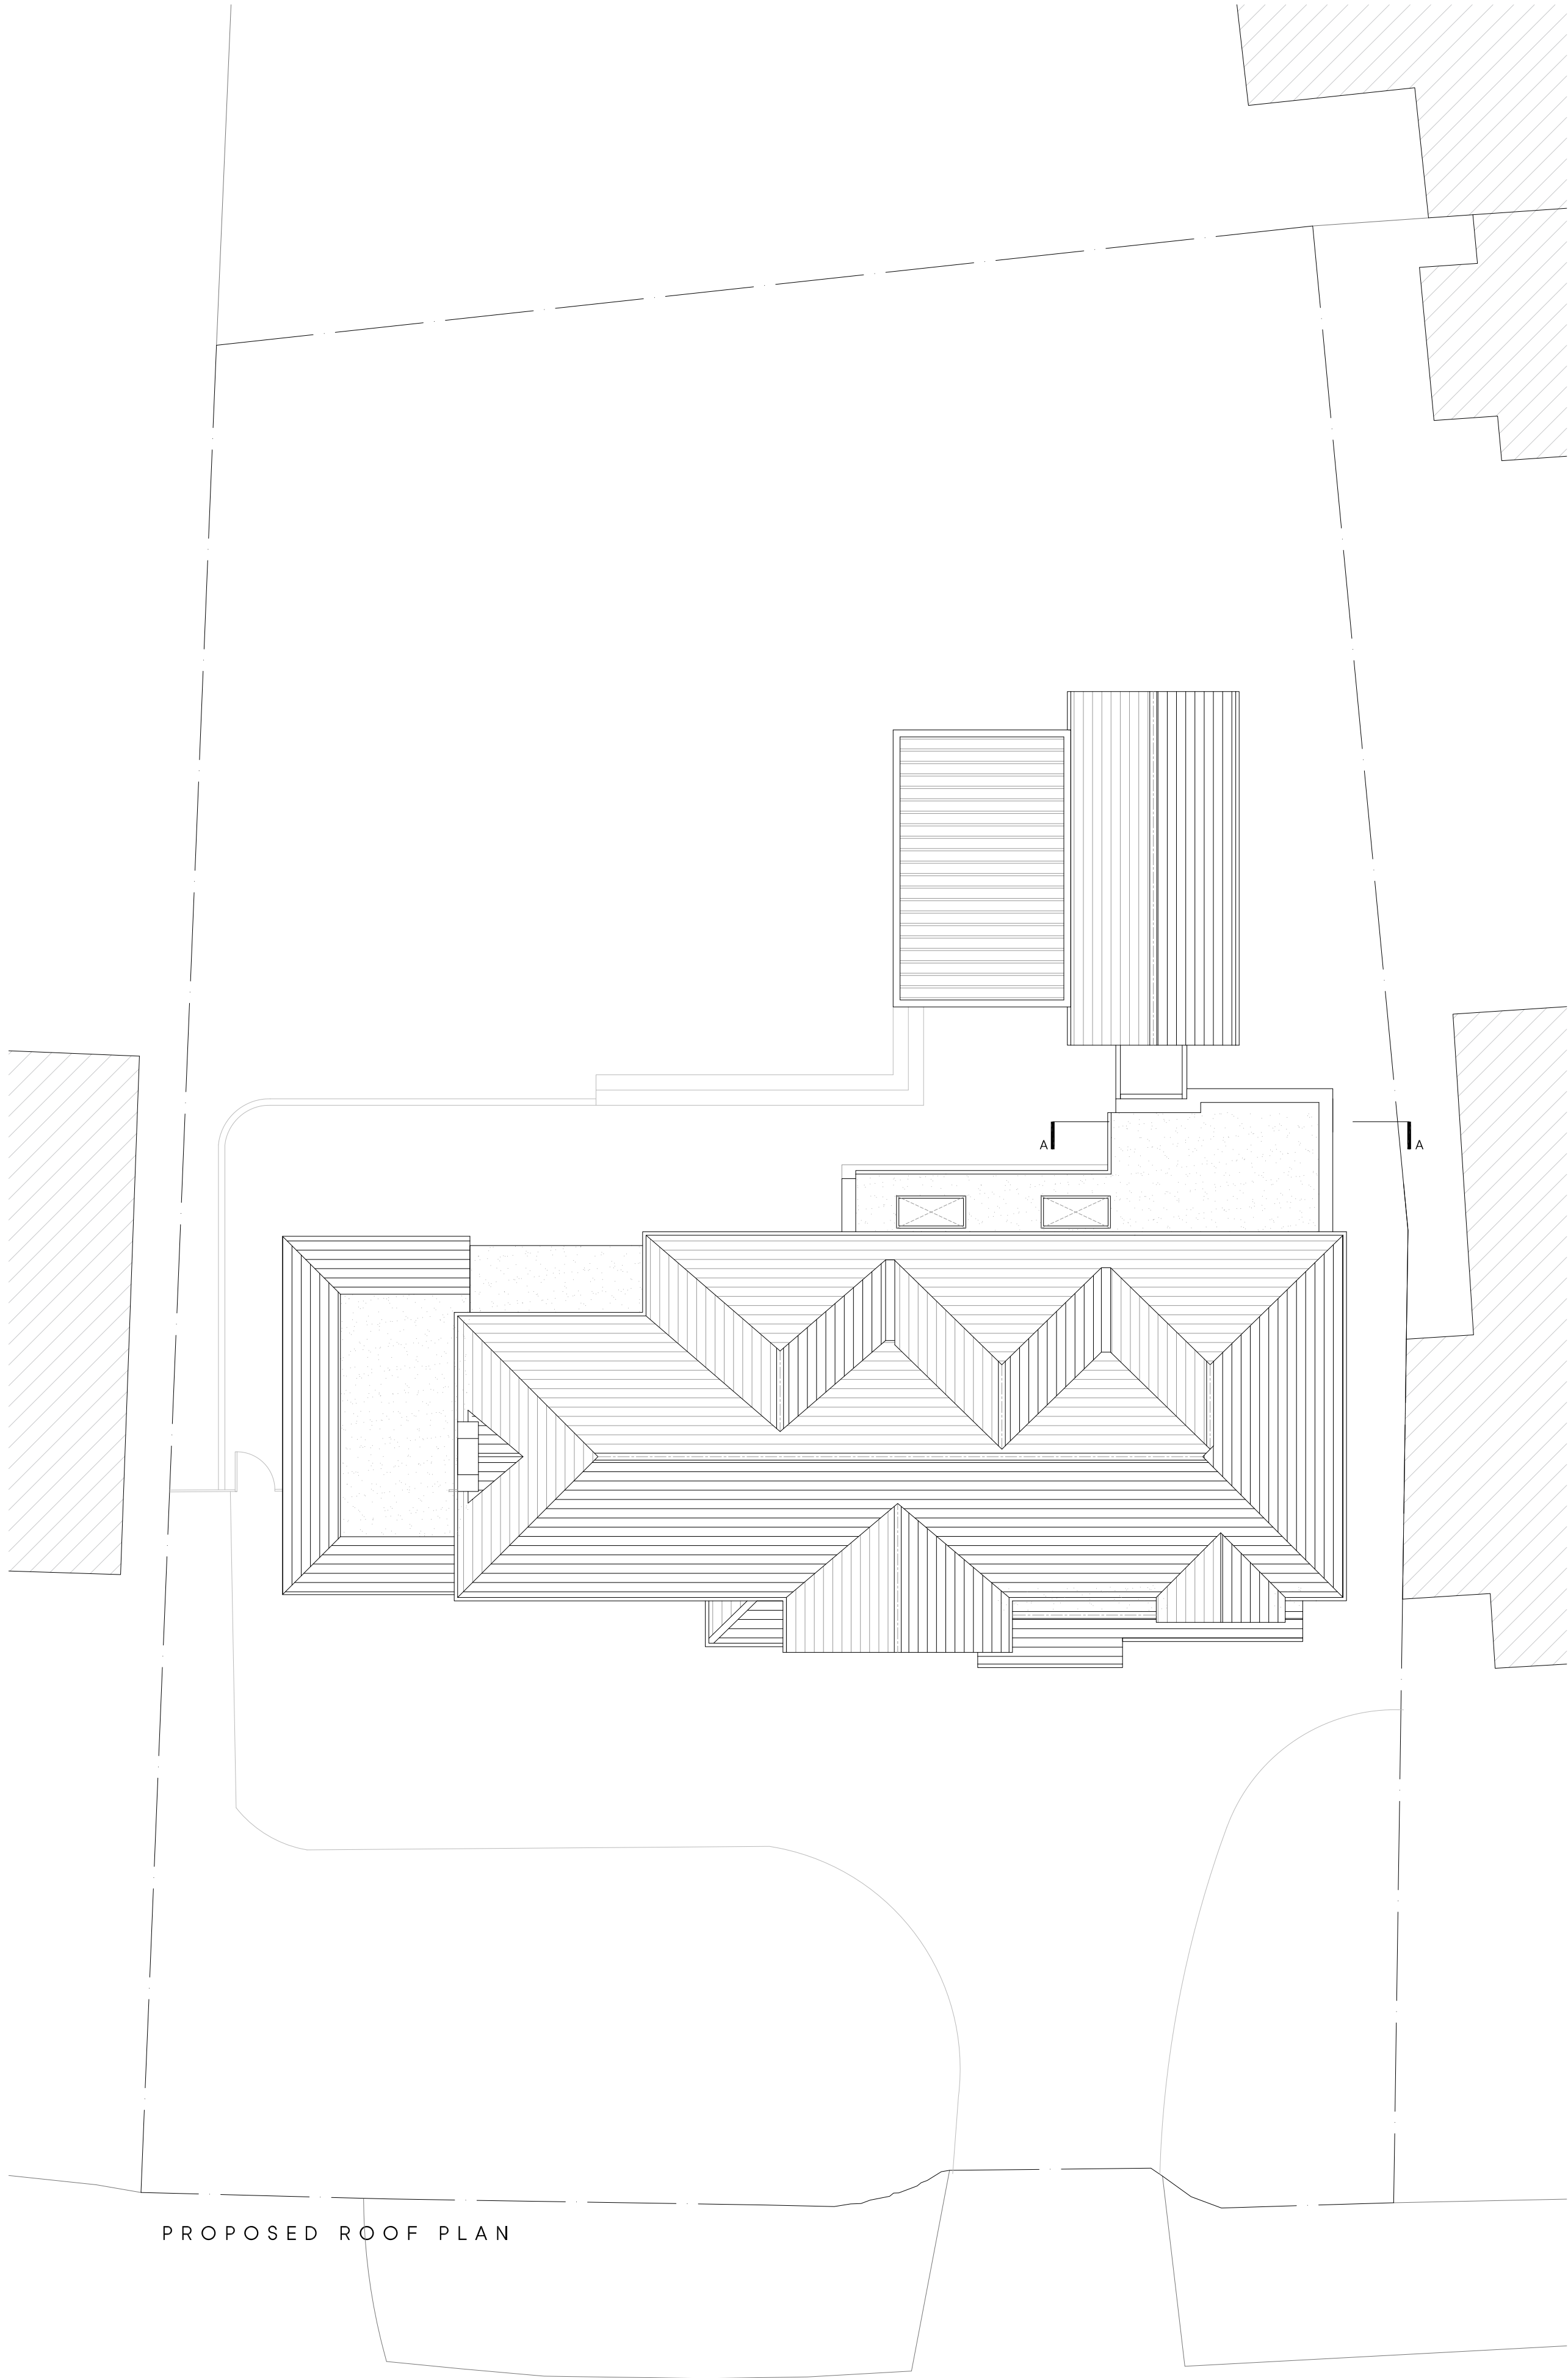


PROPOSED ROOF PLAN

 

PROPOSED FRONT ELEVATION

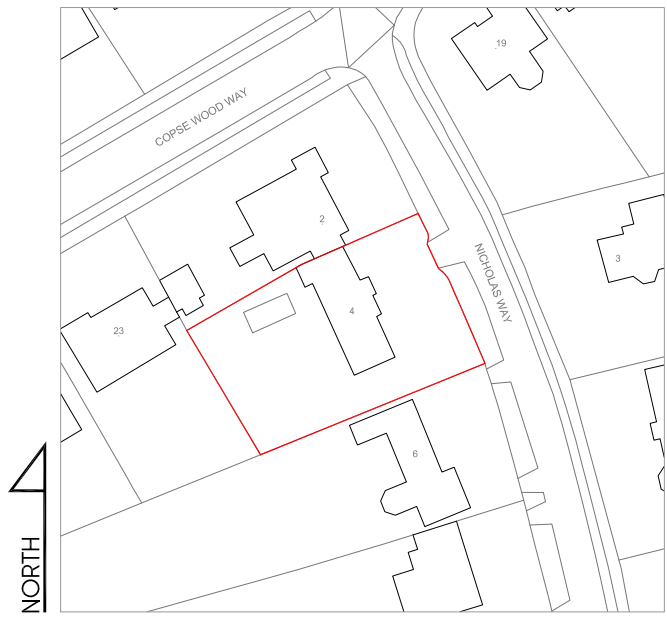


LOCATION PLAN
SCALE 1:1250

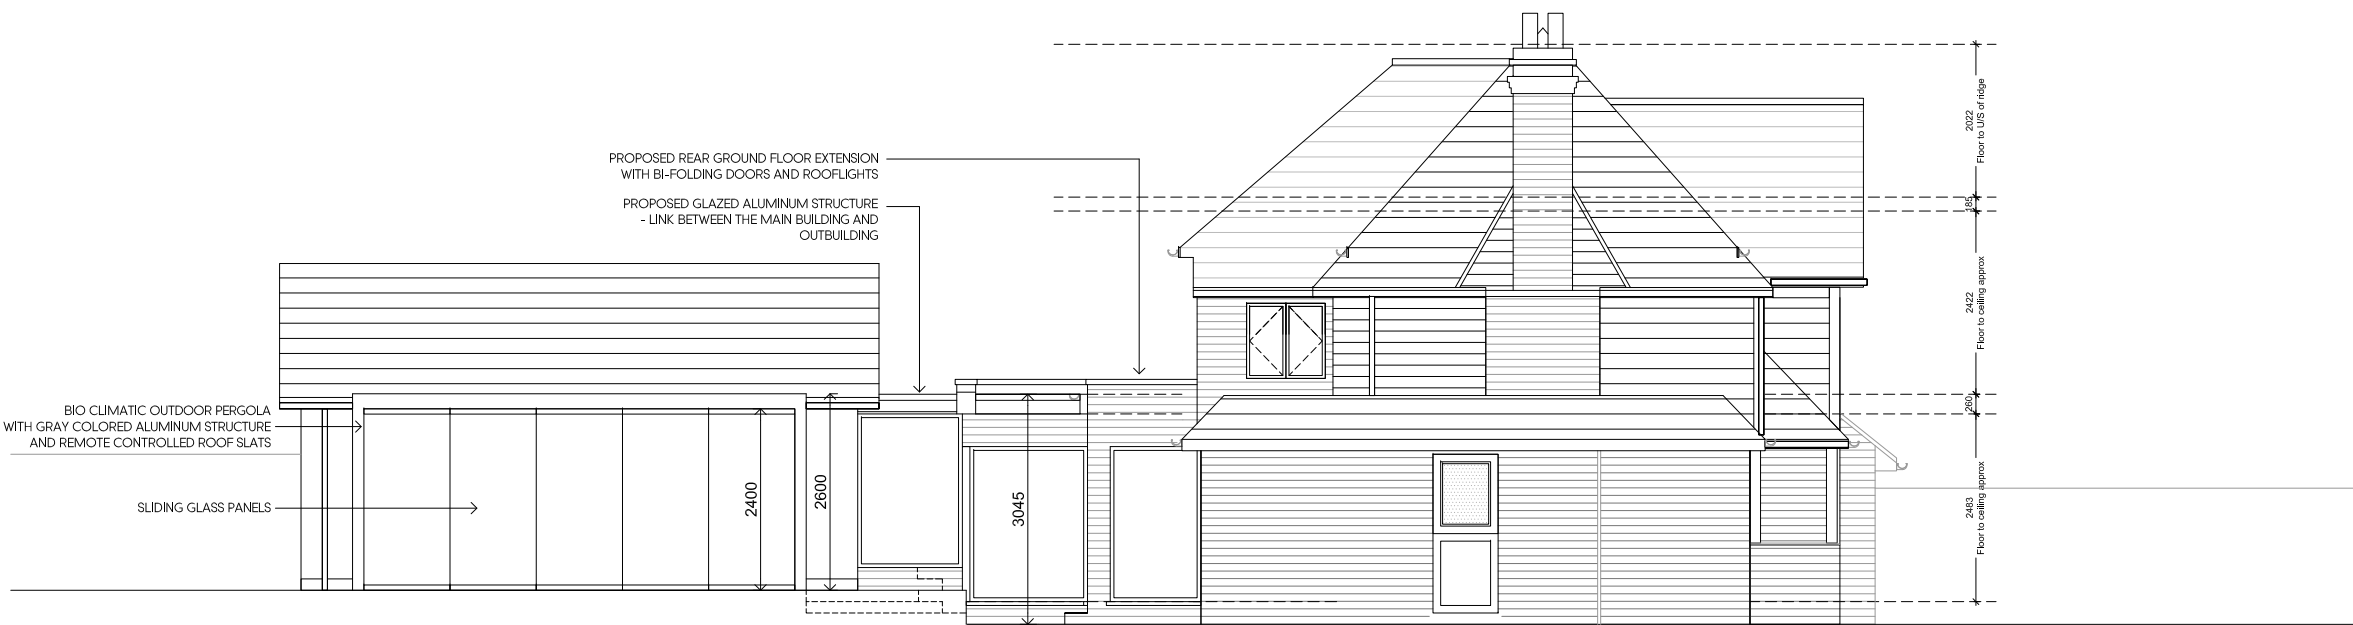

PROPOSED SIDE SOUTH
ELEVATION



PROPOSED REAR ELEVATION-SECTION AA

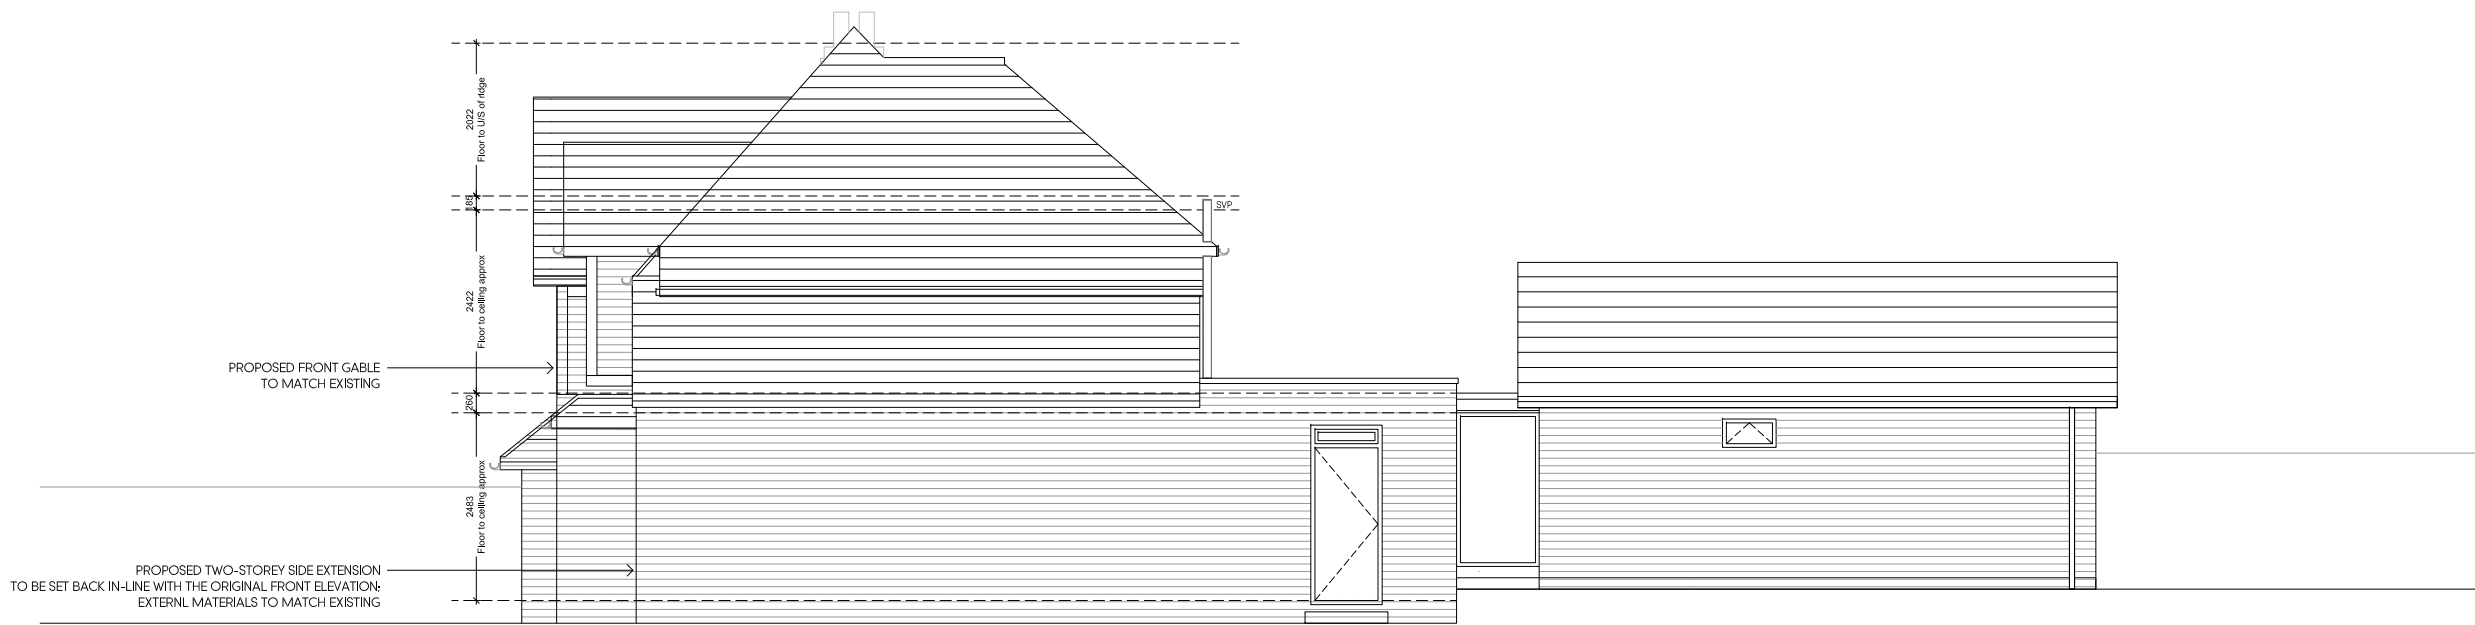

PROPOSED SIDE NORTH
ELEVATION

Rev	Date	Description	Init.
B	10.05.22	AMENDED TO SUIT PRE-APP COMMENTS	BR
A	17.03.22	AMENDED TO SUIT PRE-APP COMMENTS	BR

Client

MR SRITHARAN

Project Title
PROPOSED EXTENSION AND ALTERATIONS

4 NICHOLAS WAY, NORTHWOOD, HA6 2TS
Drawing Title

PROPOSED ROOF PLAN & ELEVATIONS

Cad File	Sheet Size	Scale
P001	A1	1:100
Drawn by	Drawing Date	Approved by
AG	OCT 2021	NJ
Project No.	Drawing No.	Revision
1858	P205	B

Jutla Architects

2-4 High Street, Ruislip,
Middlesex, HA4 7AR

t 01923 840077 f 01923 840078
info@jutla-architects.com
jutla-architects.com

This drawing is property of Jutla Architects Ltd © and must not be copied or otherwise reproduced. All dimensions must be checked on site before commencing work. No dimensions to be scaled from this drawing. This drawing was produced using AutoCad 2016.

PLANNING ISSUE