


PROPOSED GROUND FLOOR PLAN

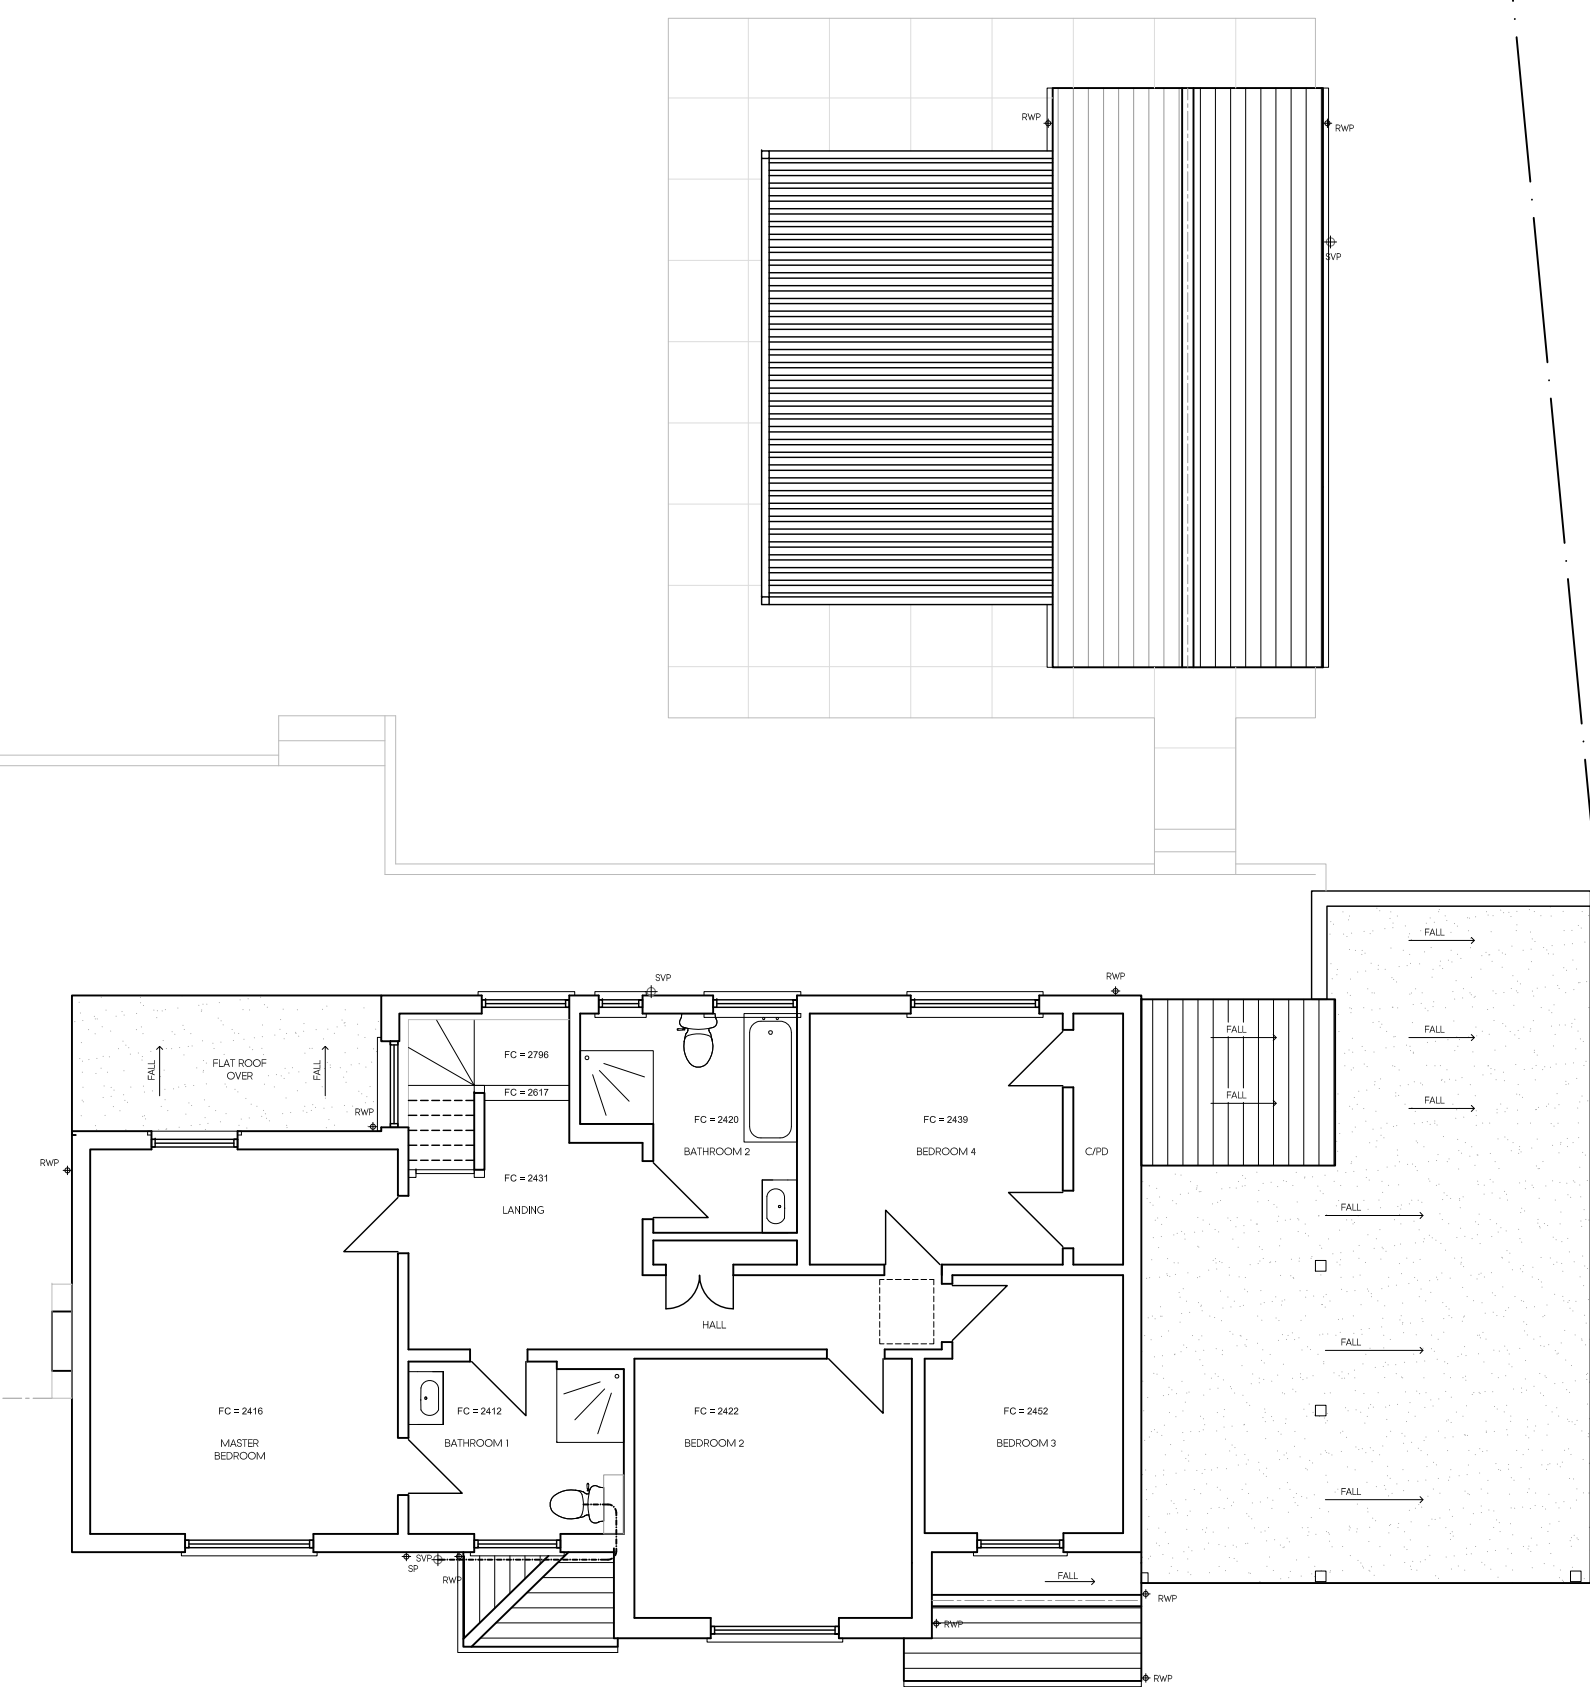

PROPOSED FIRST FLOOR PLAN

-	-	-	-
Rev.	Date	Description	Init.
Client			

MR SRITHARAN

Project Title  
PROPOSED NEW PERGOLA

4 NICHOLAS WAY, NORTHWOOD, HA6 2TS

PROPOSED GROUND FLOOR &amp; FIRST FLOOR PLAN

Cad File	Sheet Size	Scale
P002	A1	1:100
Drawn by	Drawing Date	Approved by
BR	OCT 2022	NJ
Project No.	Drawing No.	Revision
1858	P204	-



2-4 High Street, Ruistlip,  
Middlesex, HA4 7AR

f 01923 840077 f 01923 840078  
info@juttla-architects.com  
juttla-architects.com

This drawing is property of Juttla Architects Ltd © and must not be copied or otherwise reproduced. All dimensions must be checked on site before commencing work. No dimensions to be scaled from this drawing. This drawing was produced using AutoCad 2016.

## PLANNING ISSUE