



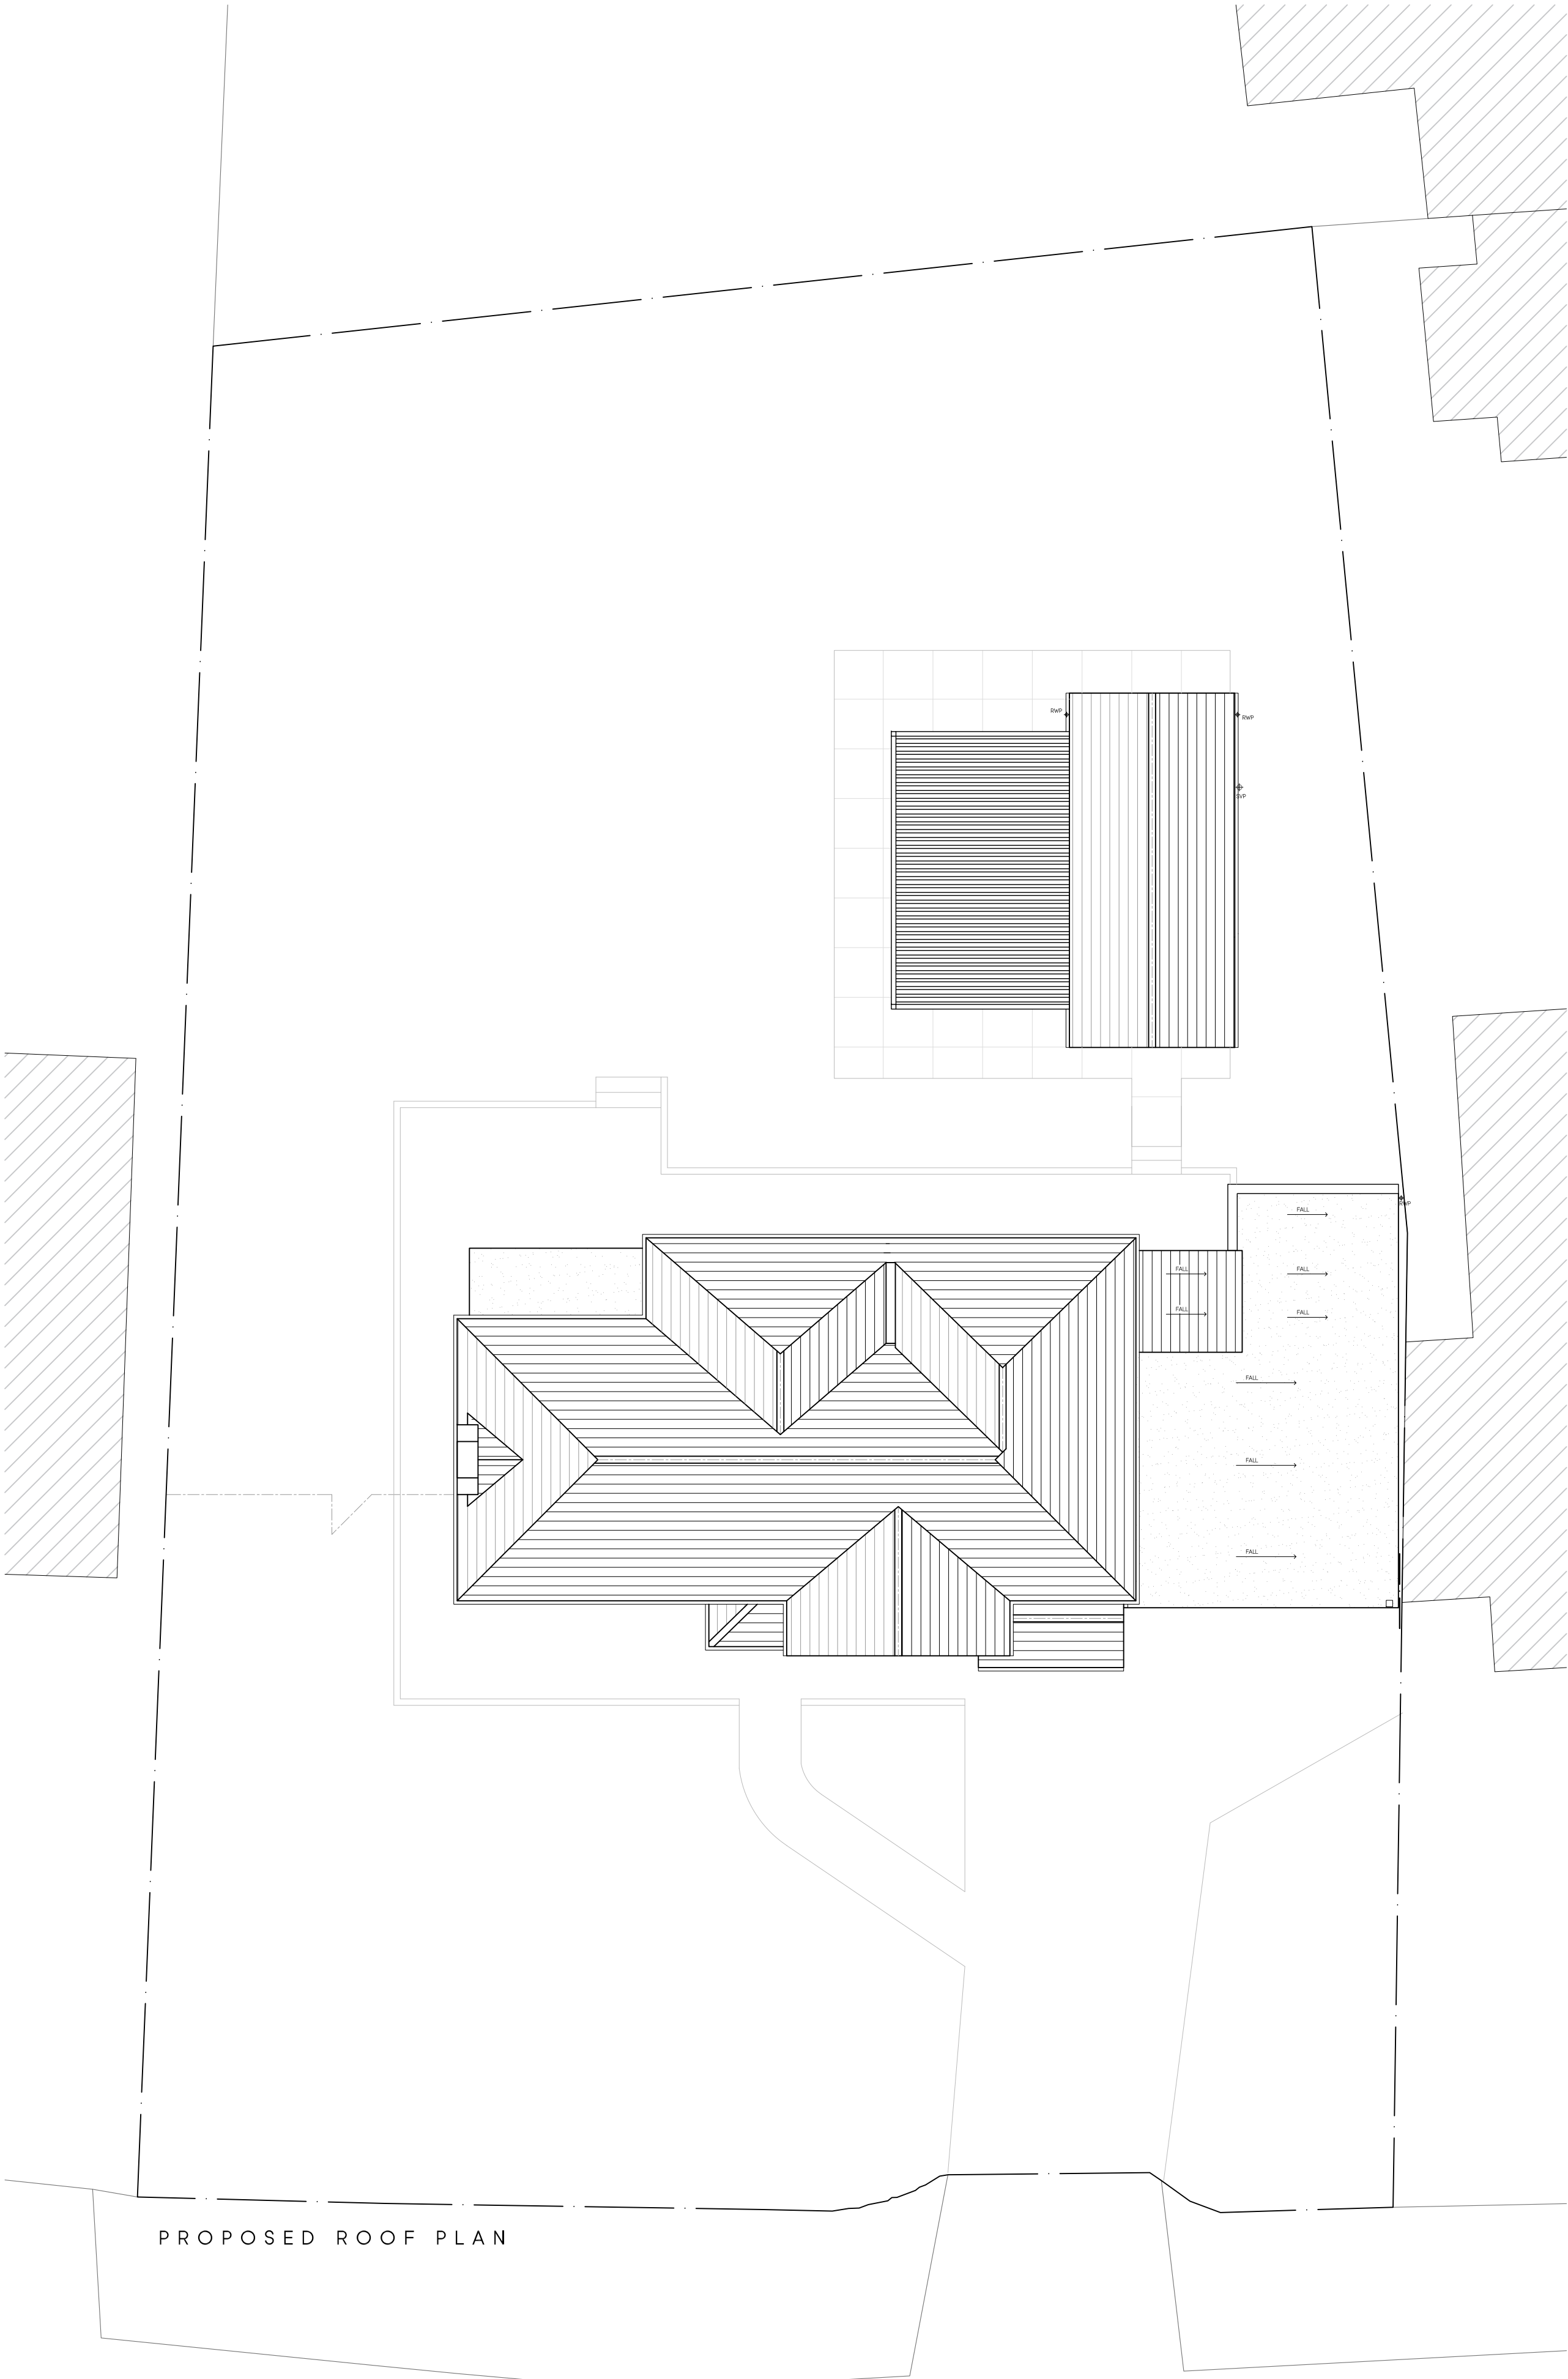

PROPOSED ROOF PLAN




PROPOSED FRONT ELEVATION

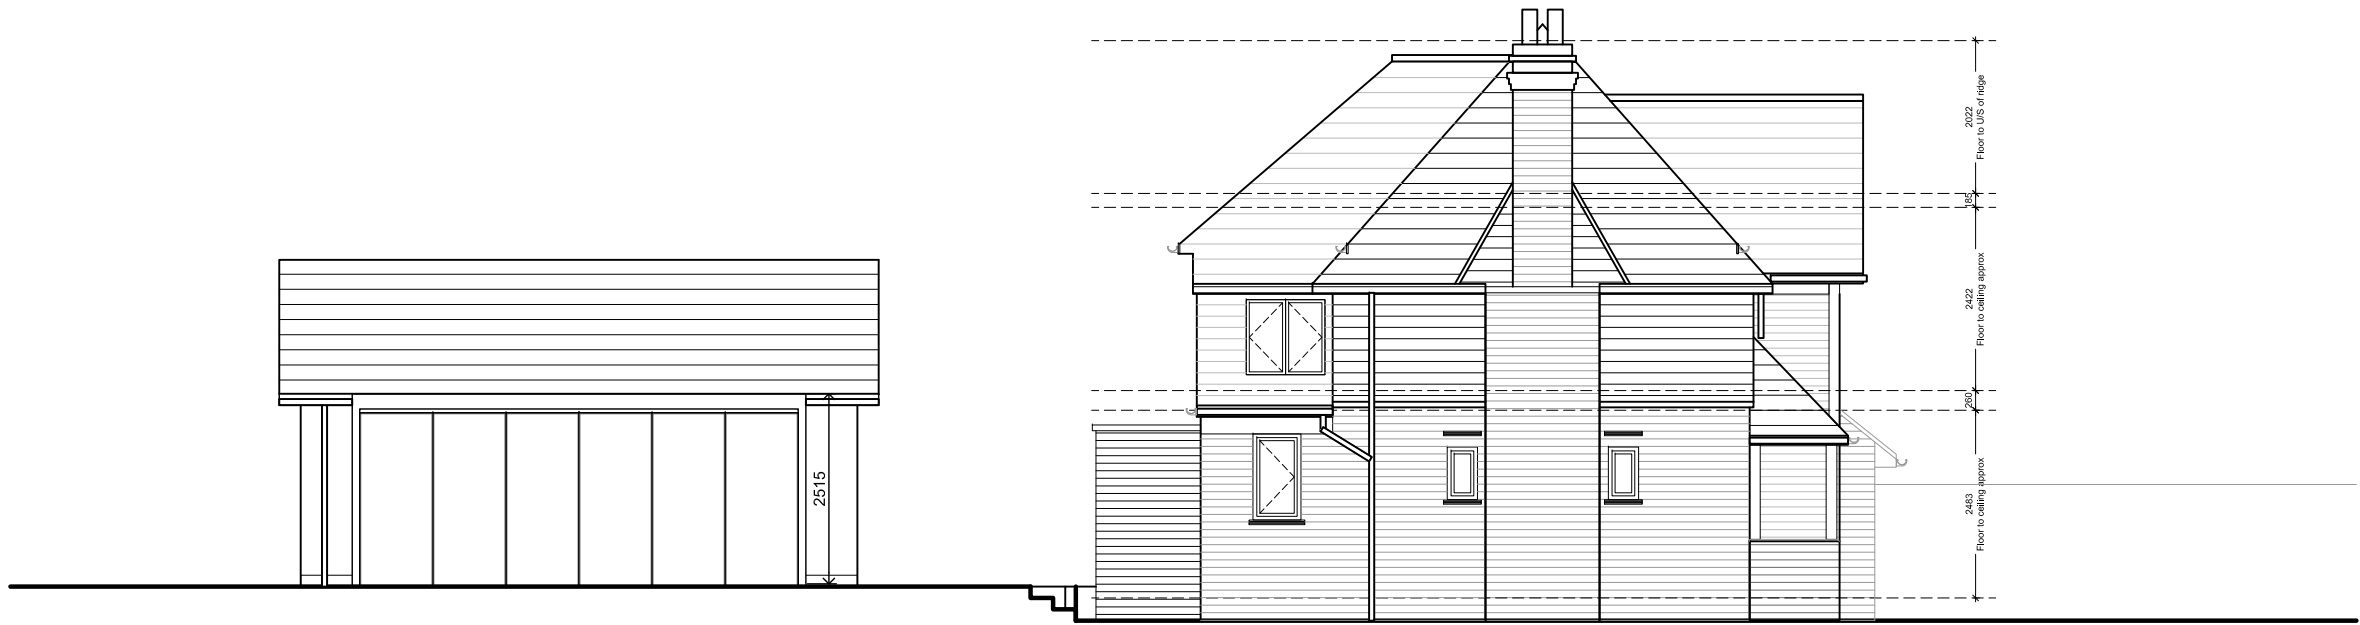


PROPOSED SIDE SOUTH ELEVATION



PROPOSED REAR ELEVATION

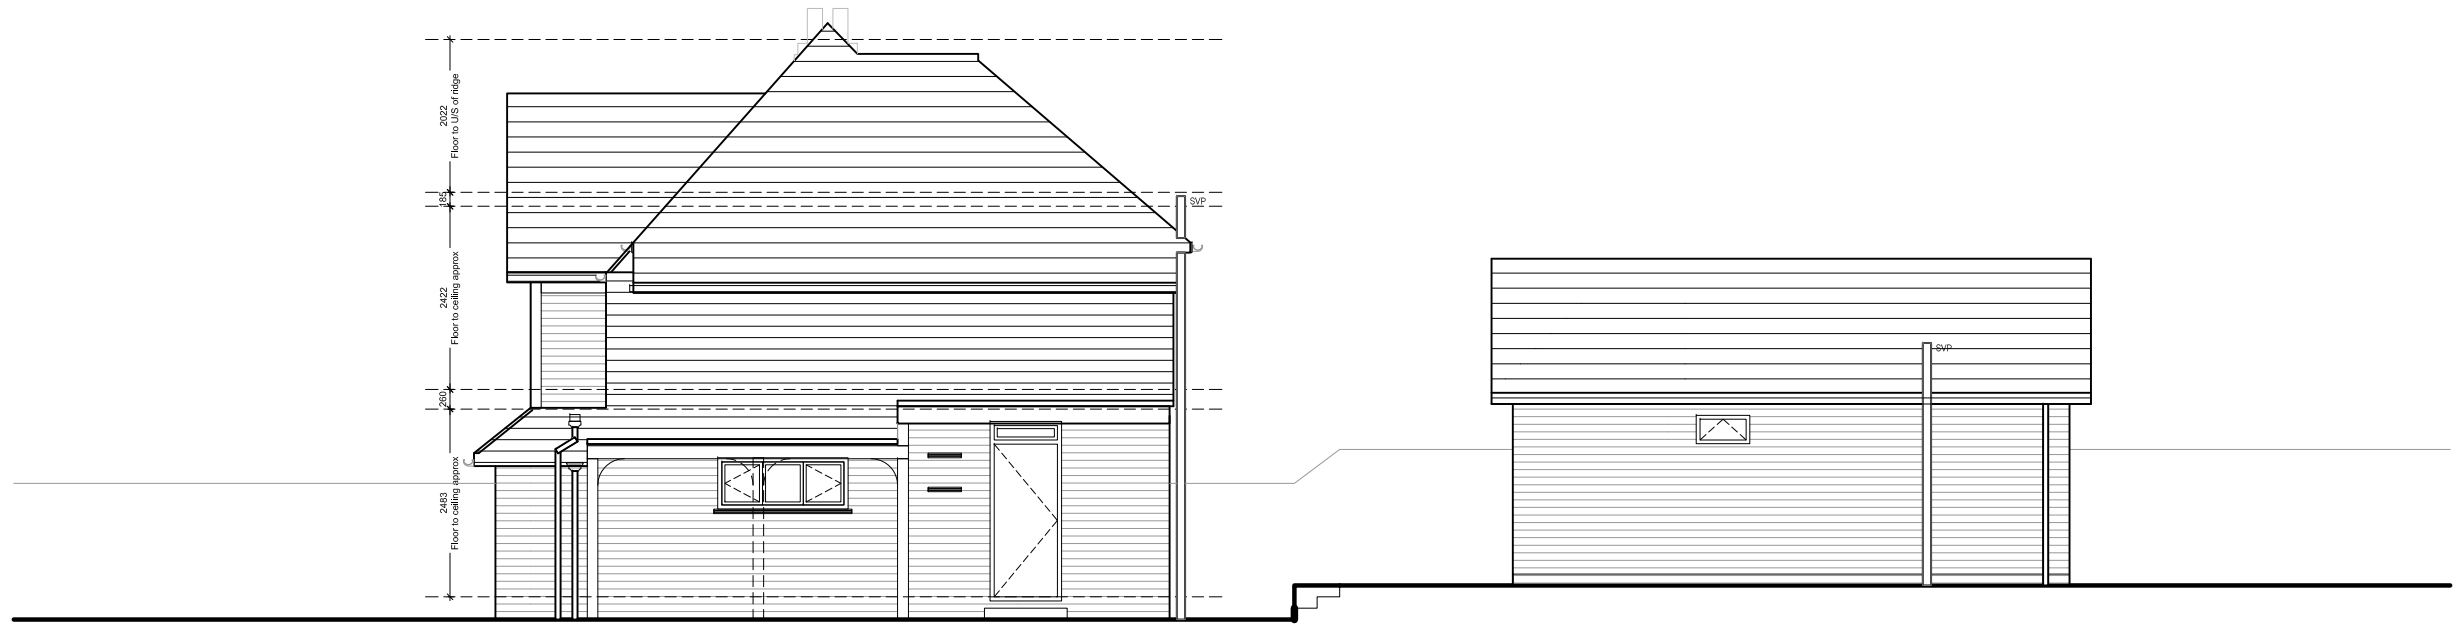

PROPOSED SIDE NORTH ELEVATION

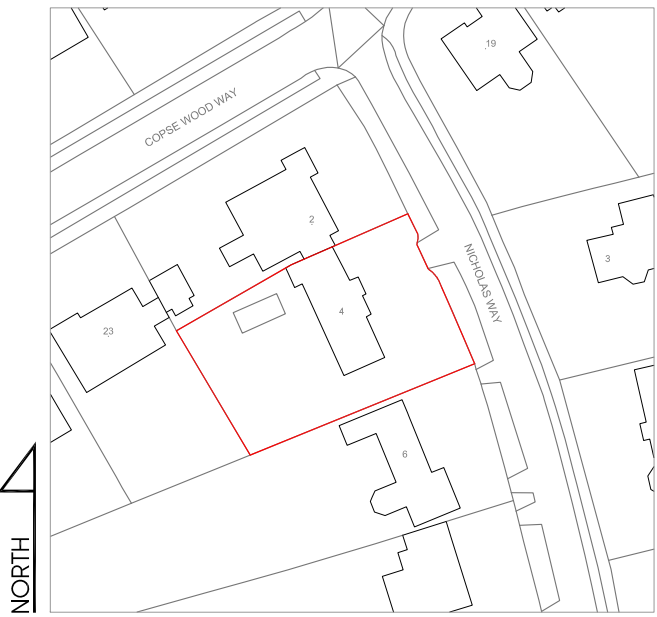

LOCATION PLAN
SCALE 1:1250

Rev	Date	Description	Init.

Client

MR SRITHARAN

Project Title

PROPOSED NEW PERGOLA

4 NICHOLAS WAY, NORTHWOOD, HA6 2TS

Drawing Title

PROPOSED ROOF PLAN & ELEVATIONS

Cad File	Sheet Size	Scale
P002	A1	1:100
Drawn by	Drawing Date	Approved by
BR	OCT 2022	NJ
Project No.	Drawing No.	Revision
1858	P205	-

Juttla Architects

2-4 High Street, Ruislip,
Middlesex, HA4 7AR

t 01923 840077 f 01923 840078
info@juttla-architects.com
juttla-architects.com

This drawing is property of Juttla Architects Ltd © and must not be copied or otherwise reproduced. All dimensions must be checked on site before commencing work. No dimensions to be scaled from this drawing. This drawing was produced using AutoCad 2016.

PLANNING ISSUE