
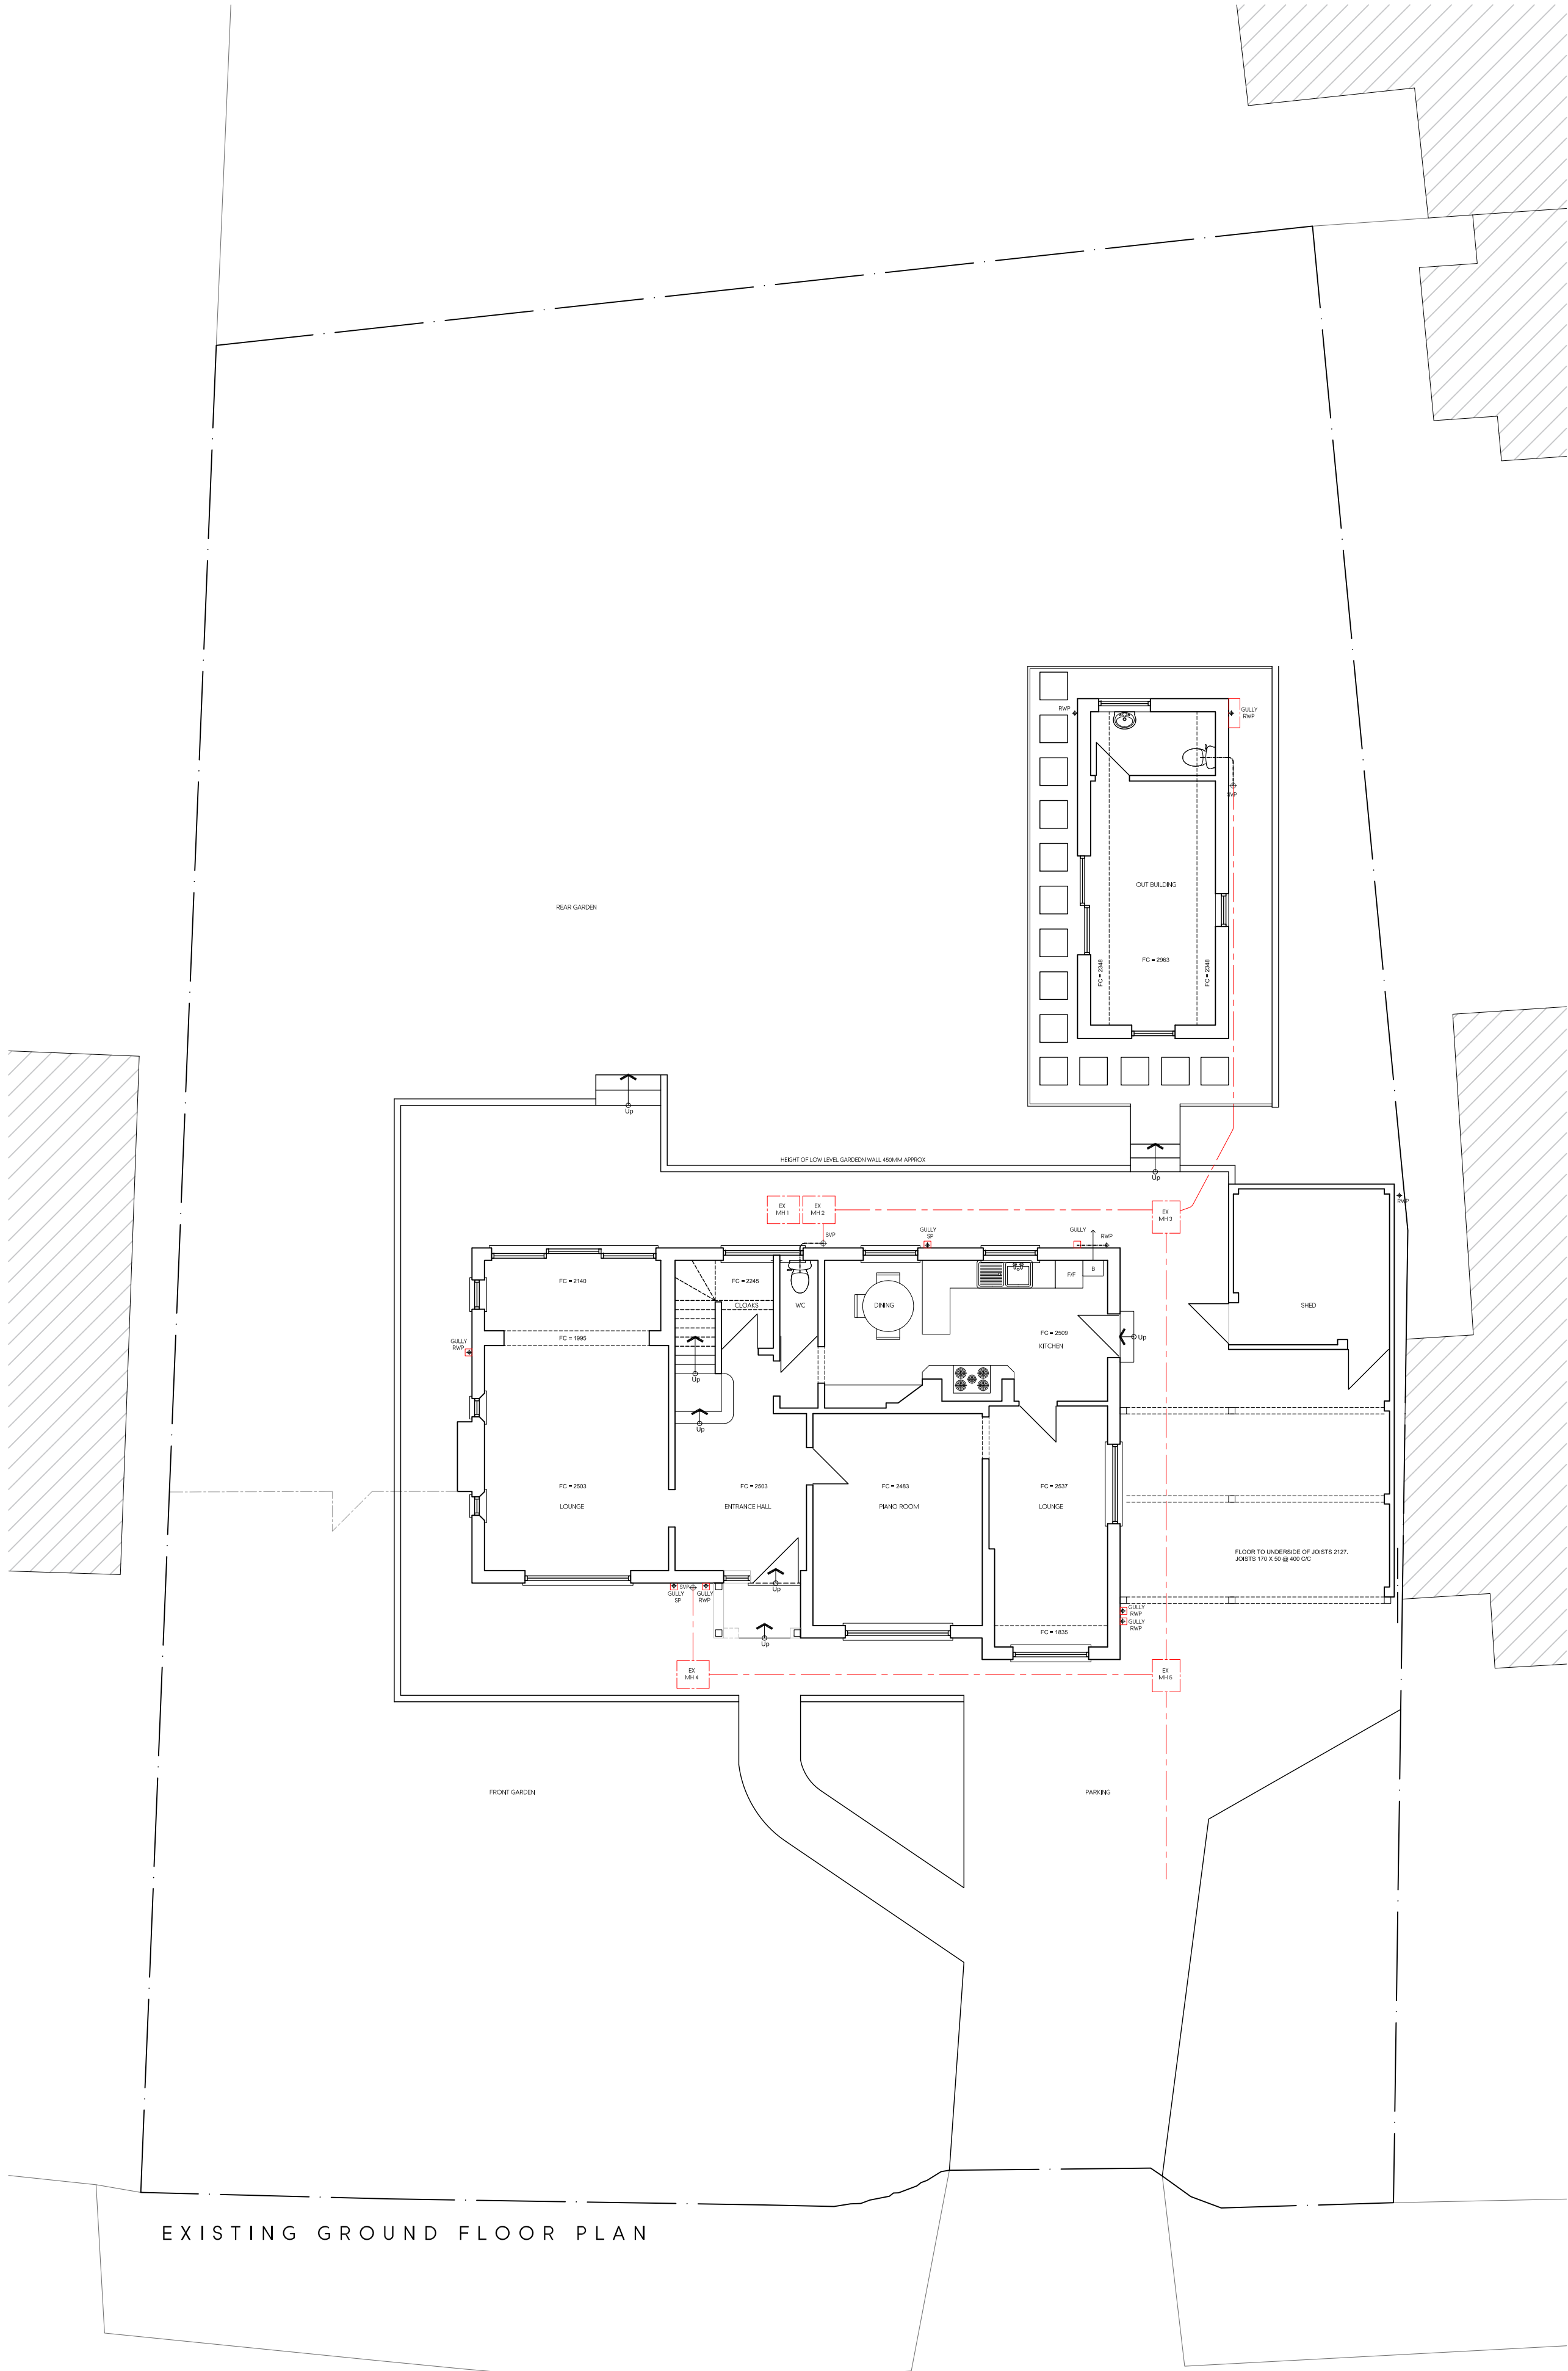


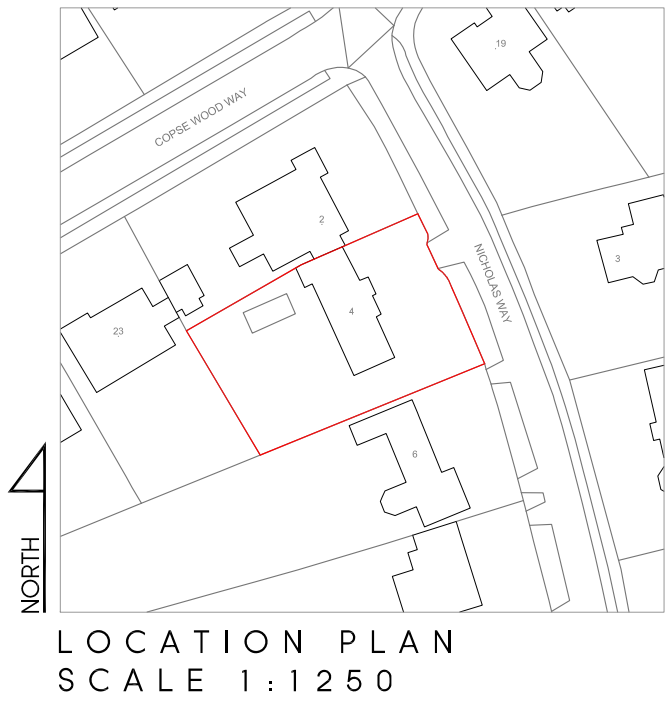

| Rev    | Date | Description | Init. |
|--------|------|-------------|-------|
| Client |      |             |       |

MR SRITHARAN

Project Title  
PROPOSED NEW PERGOLA

4 NICHOLAS WAY, NORTHWOOD, HA6 2TS  
Drawing Title

EXISTING GROUND FLOOR & FIRST FLOOR PLAN

|             |              |             |
|-------------|--------------|-------------|
| Cad File    | Sheet Size   | Scale       |
| P002        | A1           | 1:100       |
| Drawn by    | Drawing Date | Approved by |
| BR          | OCT 2022     | NJ          |
| Project No. | Drawing No.  | Revision    |
| 1858        | P202         | -           |



2-4 High Street, Ruitlip,  
Middlesex, HA4 7AR

T 01923 840077 F 01923 840078  
info@juttla-architects.com  
juttla-architects.com

This drawing is property of Juttla Architects Ltd © and must not be copied or otherwise reproduced. All dimensions must be checked on site before commencing work. No dimensions to be scaled from this drawing. This drawing was produced using AutoCad 2016.

PLANNING ISSUE