





Existing Front Elevation (under construction)

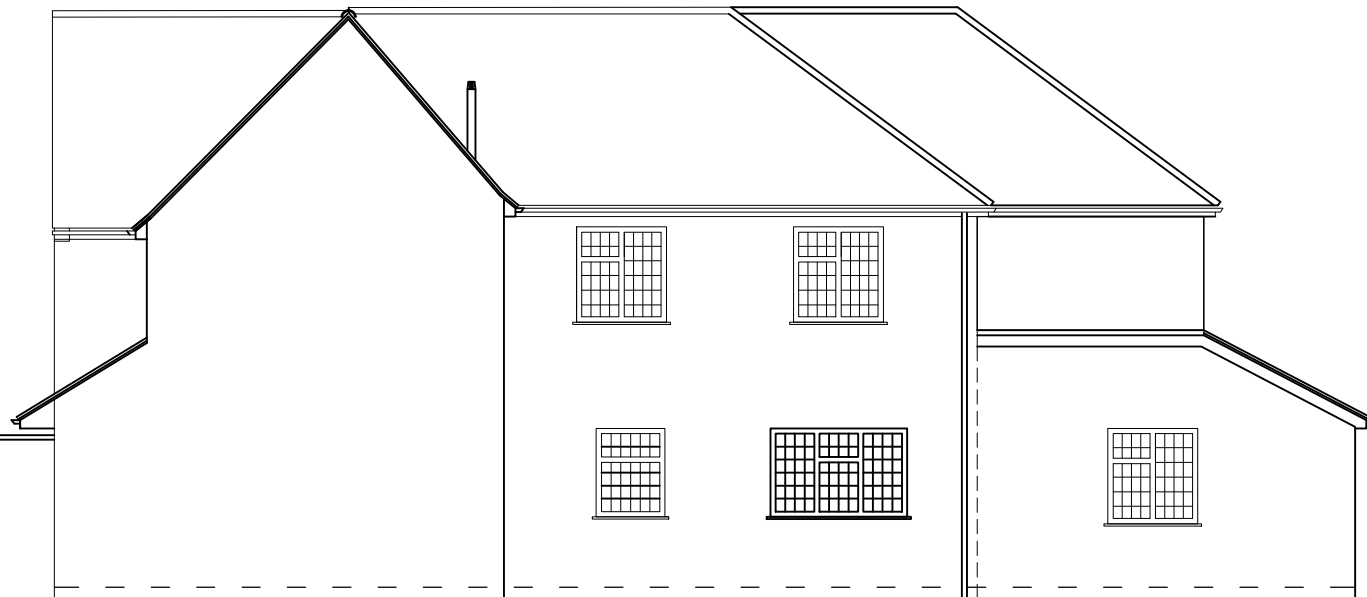


Proposed Rear Elevation (under construction)



Proposed Side Elevation : North (under construction)

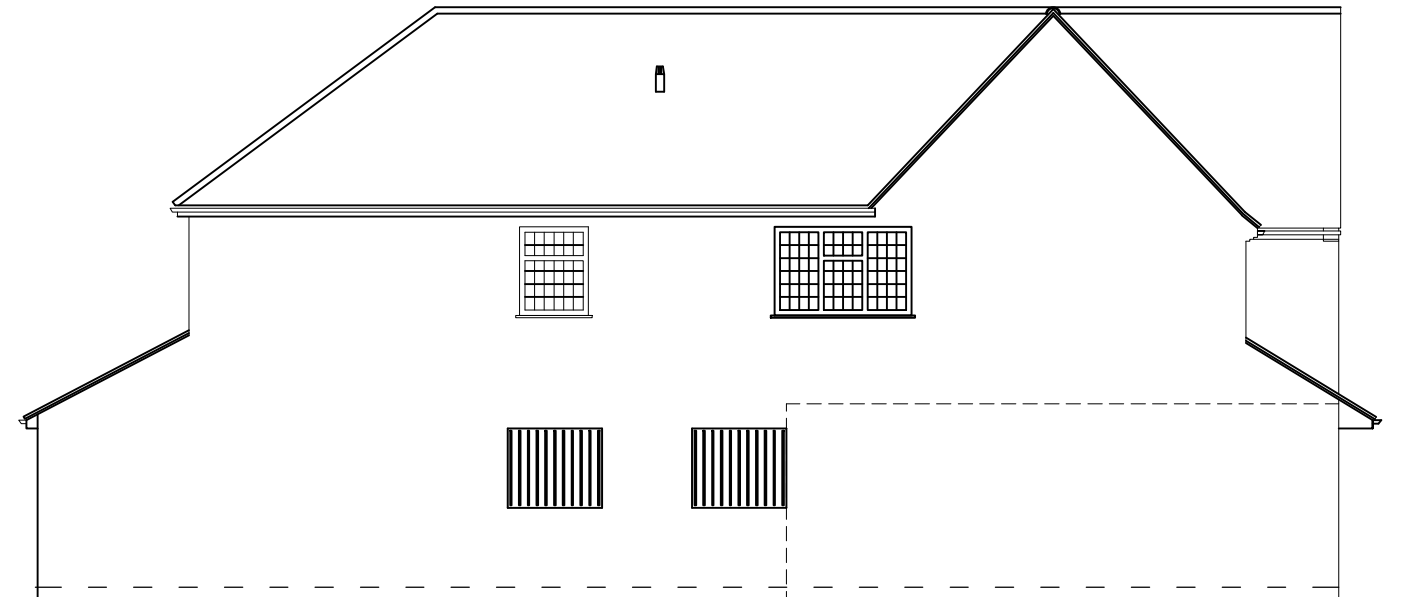

Proposed Side Elevation : South (under construction)

 

Drawing:
Existing Elevations

Address:
191 Long Lane,
Hillingdon, UB10 9JW

Scale: 1:100 @ A3

Date: 05 - 05 - 21

Dwg No: 102