



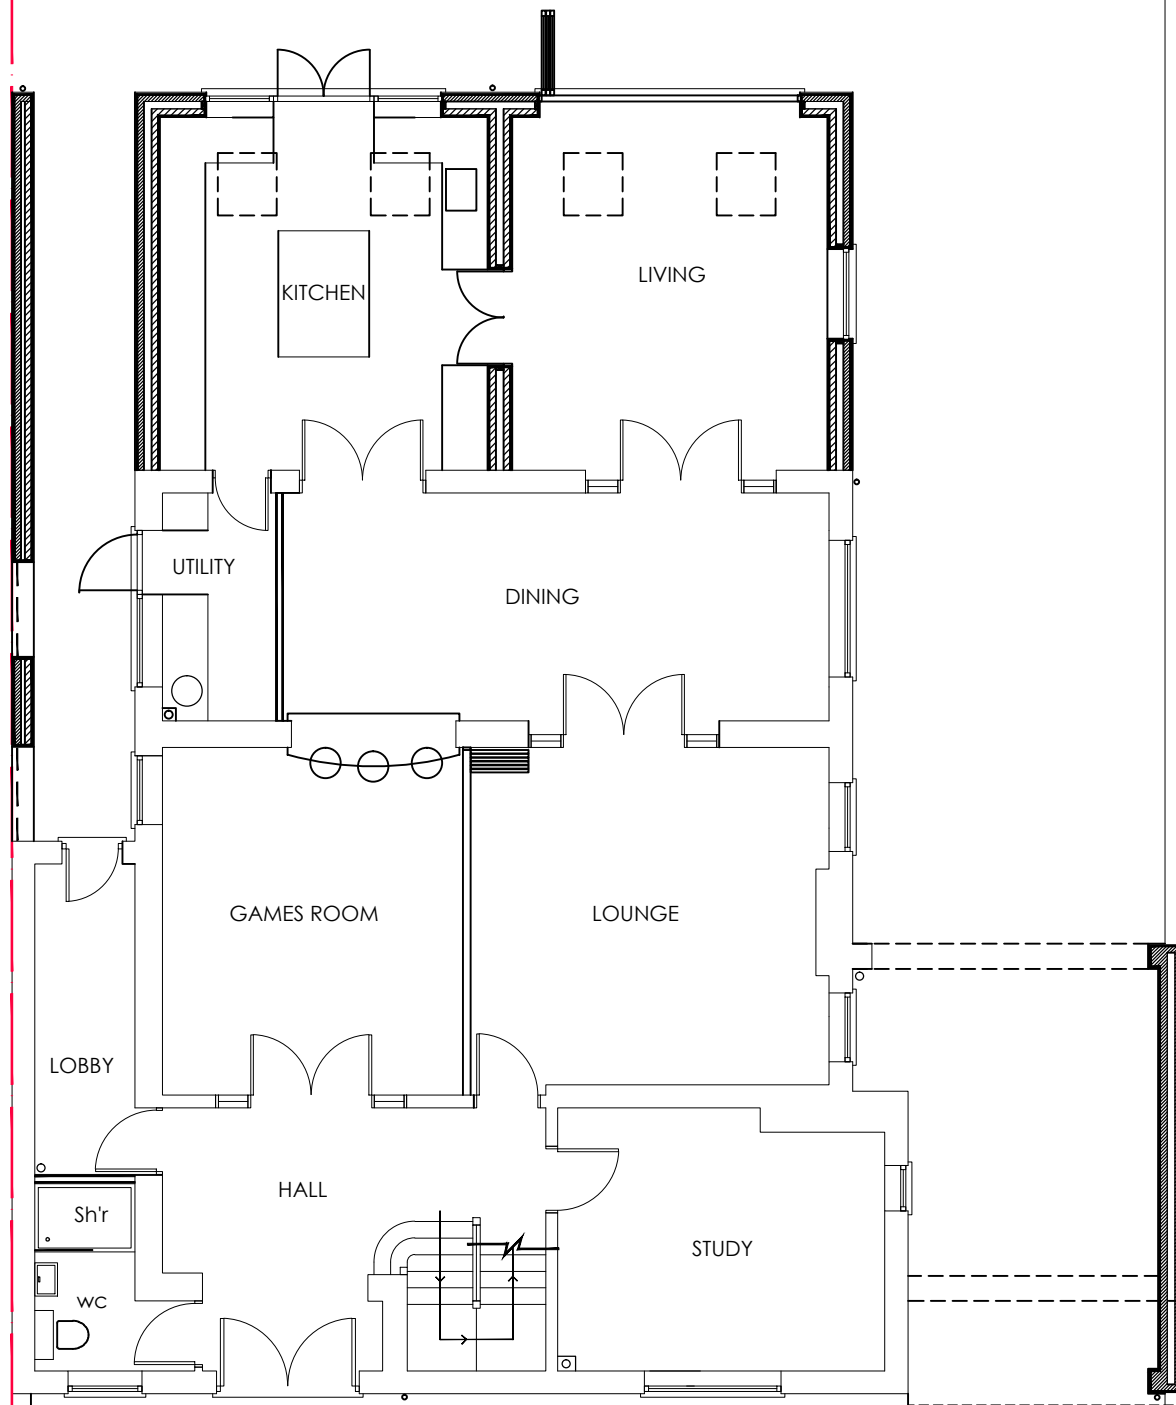

PROPOSED GROUND FLOOR PLAN (under construction)

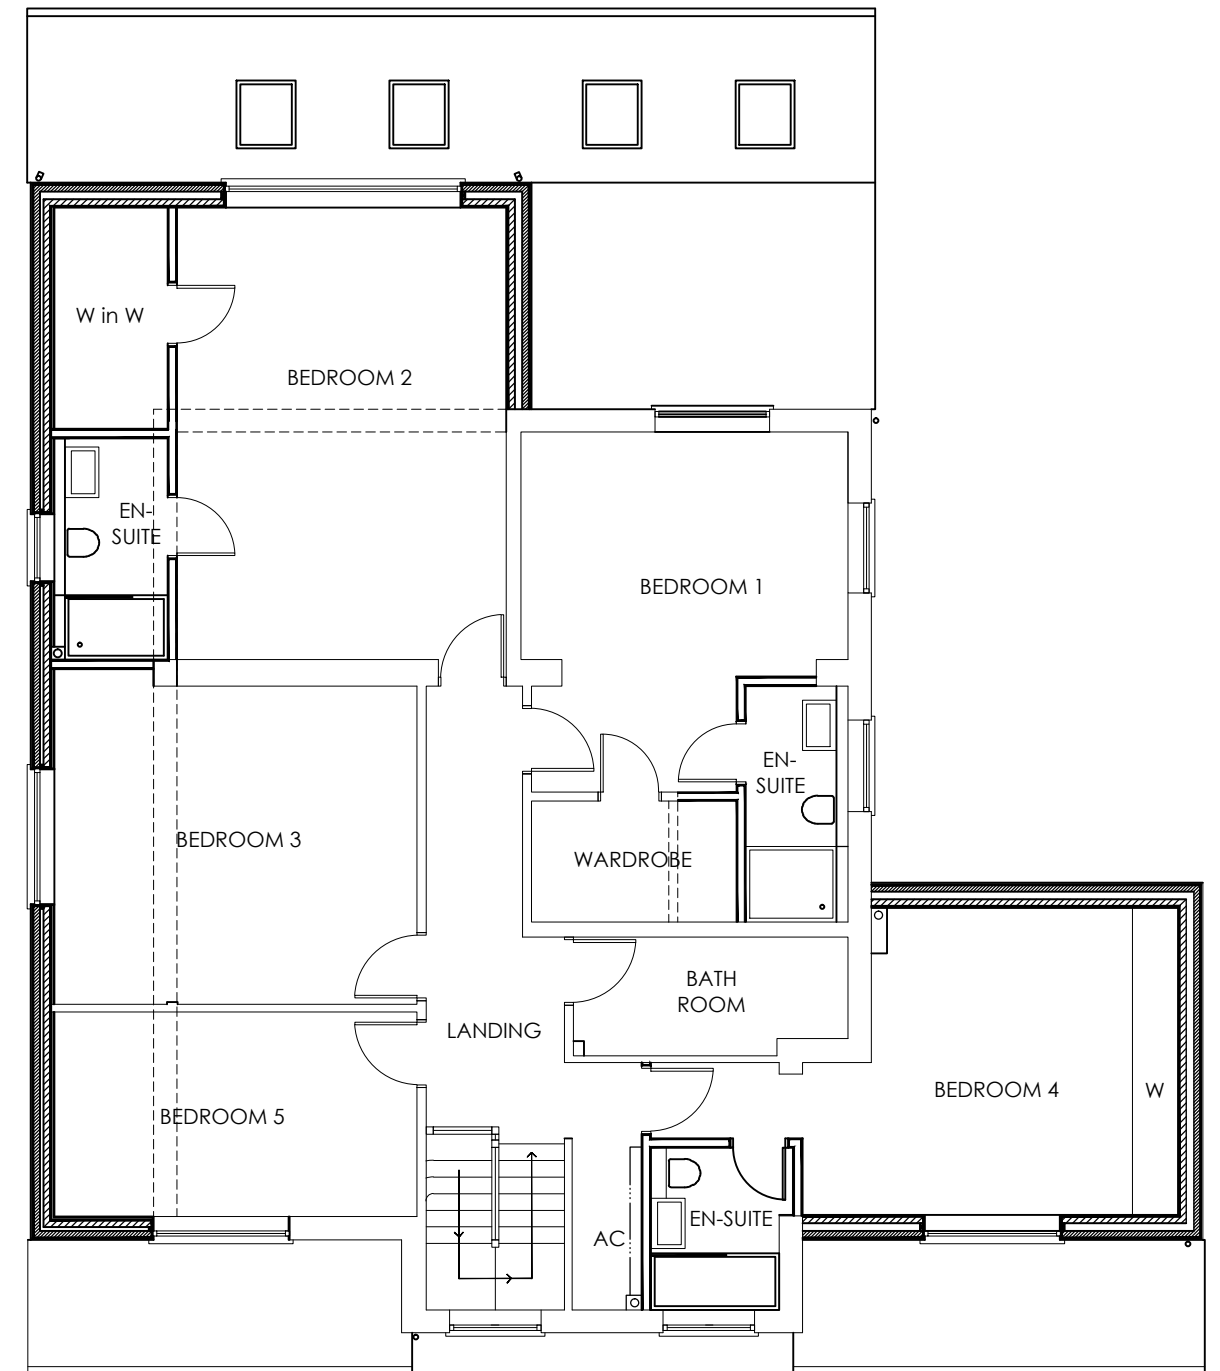

PROPOSED FIRST FLOOR PLAN (under Construction)

Drawing:
Existing Plans

Address:
191 Long Lane,
Hillingdon, UB10 9JW

Scale: 1:100 @ A3

Date: 05 - 05 - 21

Dwg No: 101