



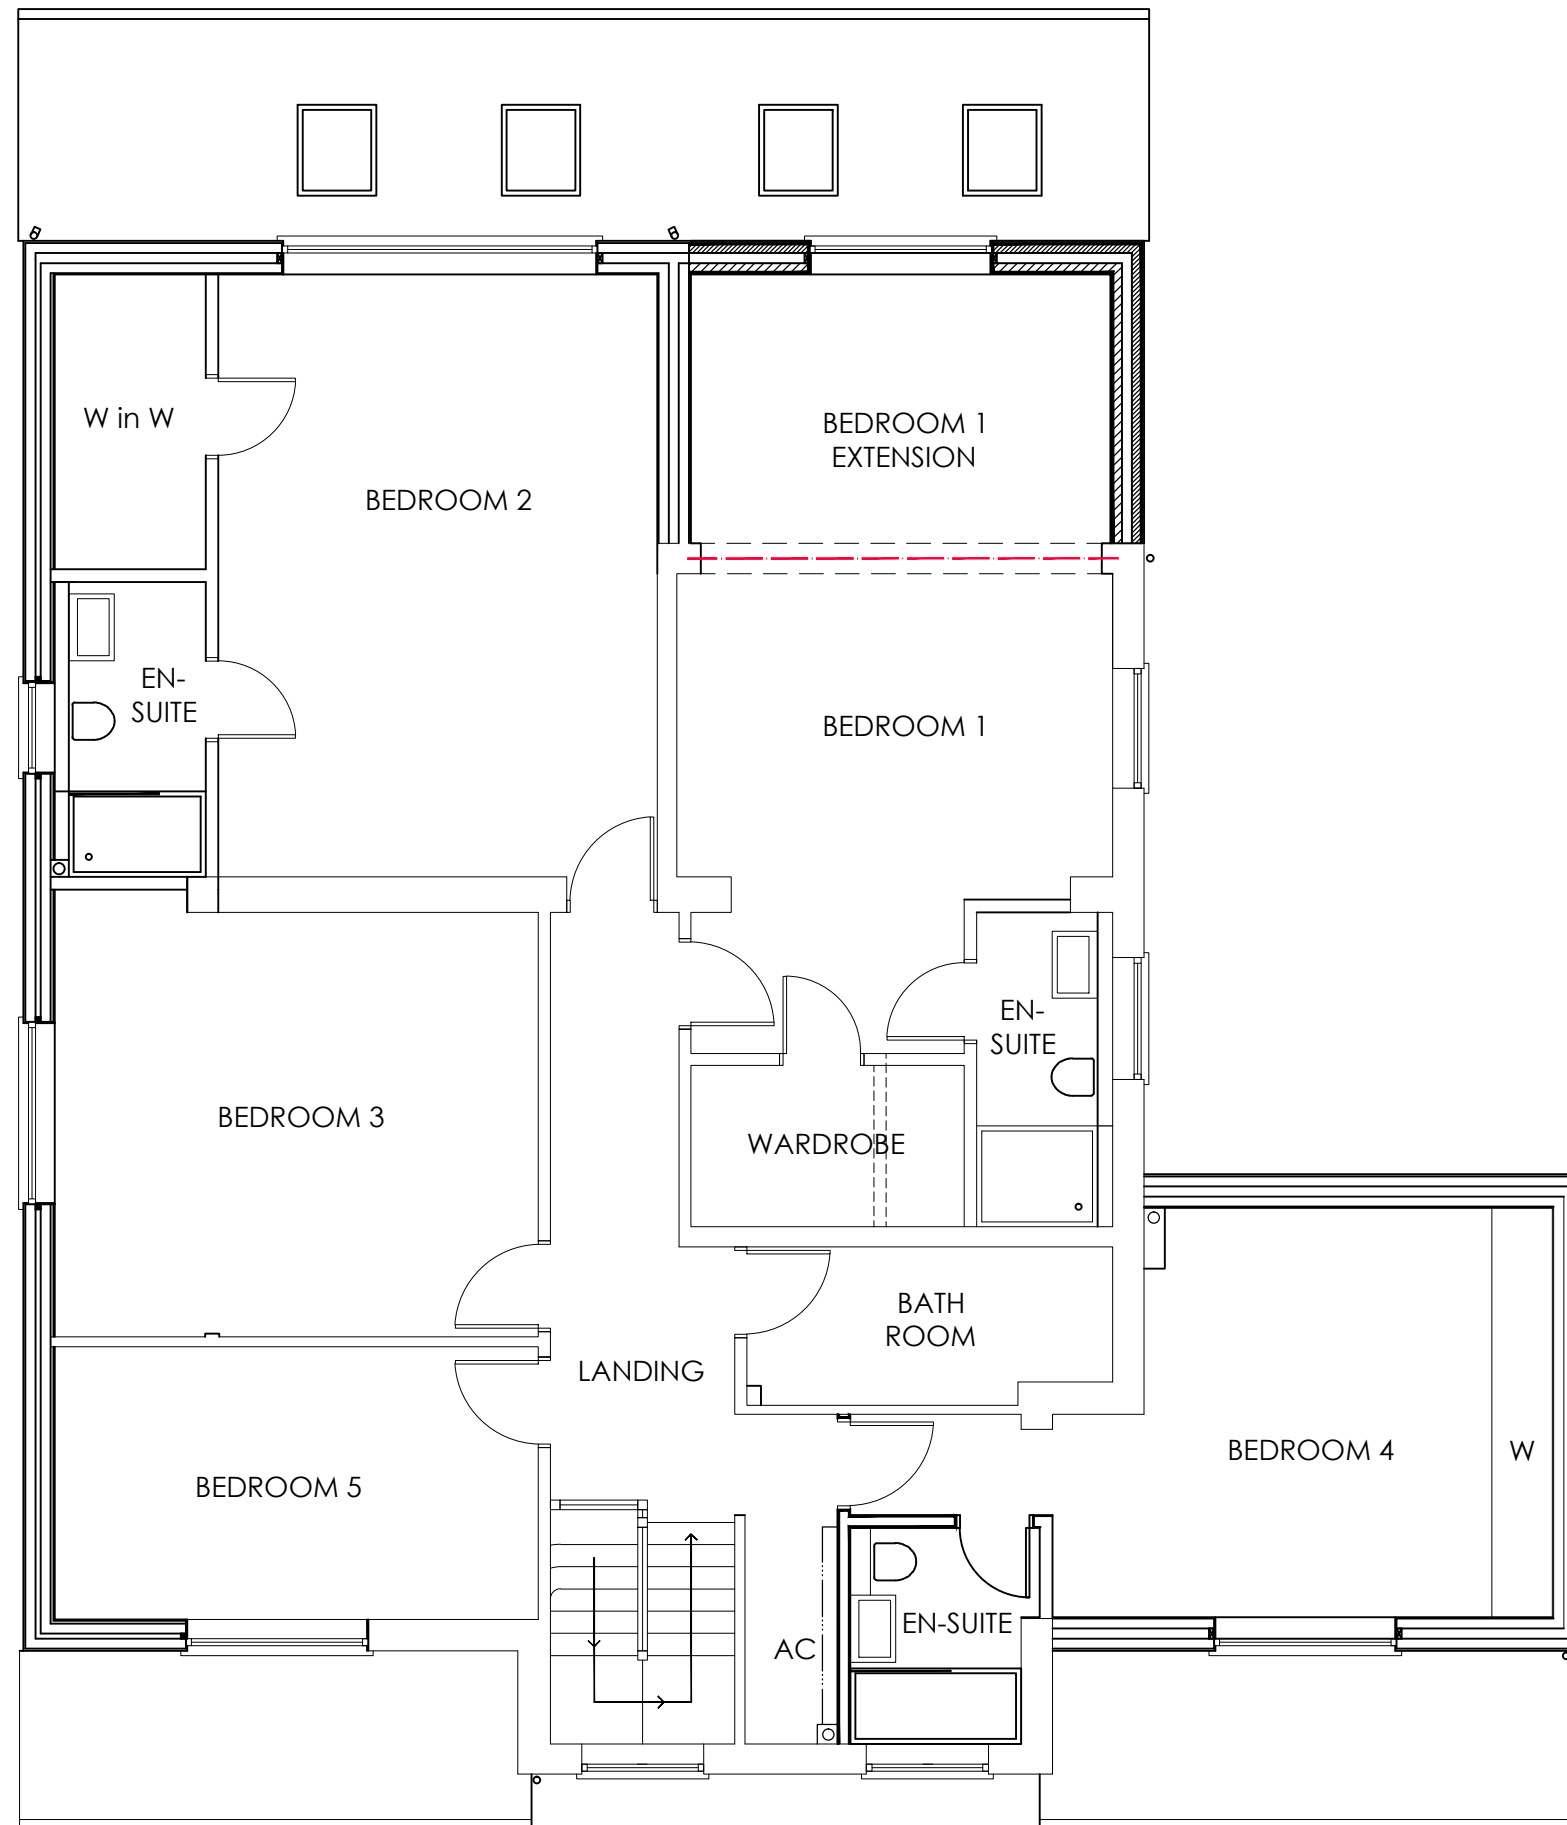

PROPOSED FIRST FLOOR PLAN

 

Drawing:
Proposed First Floor Plan

Address:
191 Long Lane,
Hillingdon, UB10 9JW

Scale: 1:75 @ A3

Date: 05 - 05 - 21

Dwg No: 104