


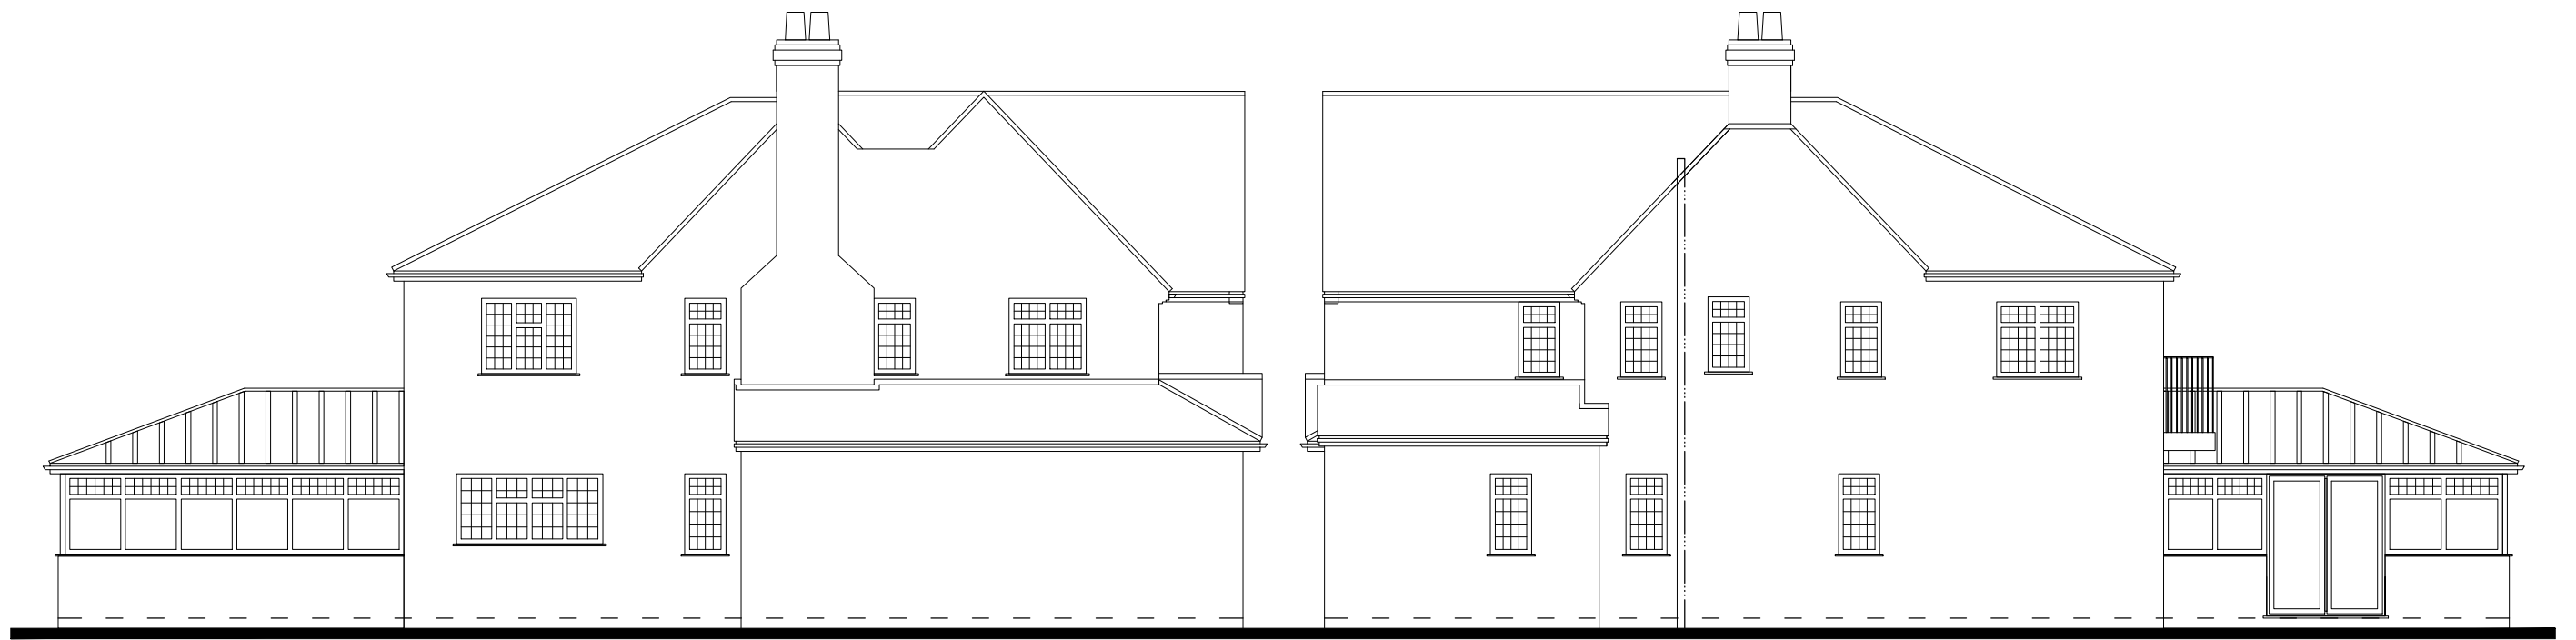

EXISTING SIDE ELEVATION

EXISTING SIDE ELEVATION



EXISTING FRONT ELEVATION



EXISTING REAR ELEVATION

Drawing:
Existing Elevations

Address:
191 Long Lane,
Hillingdon, UB10 9JW

Scale: 1:100 @ A3

Date: 18 - 11 - 19

Dwg No:

02

SCALE BAR

