


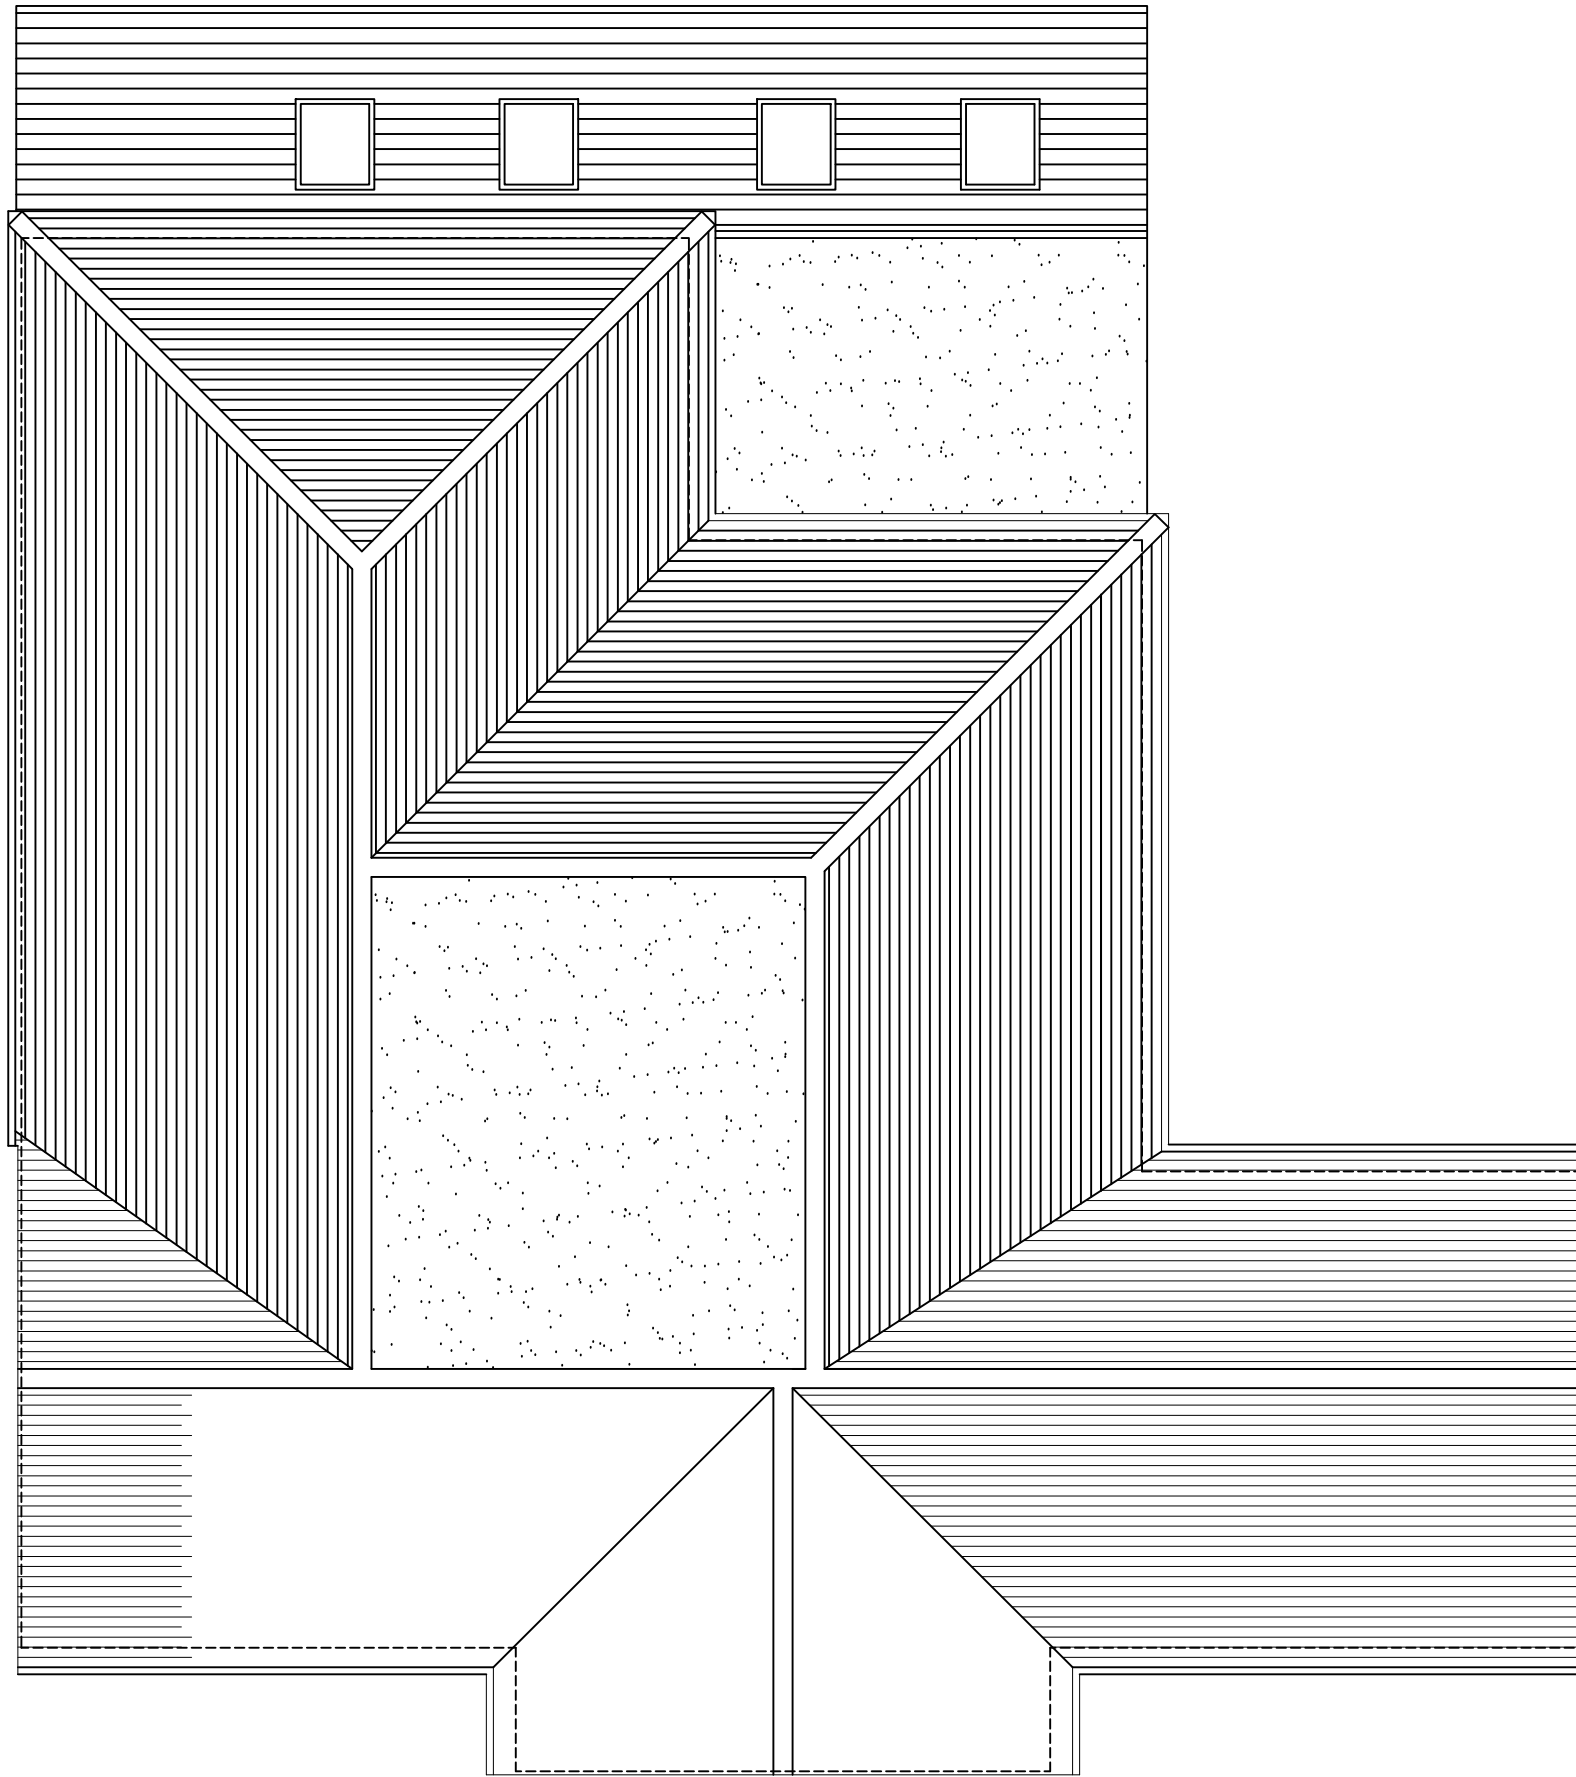

PROPOSED ROOF PLAN

SCALE BAR



Drawing:
Proposed Roof Plan

Address:
191 Long Lane,
Hillingdon, UB10 9JW

Scale: 1:75 @ A3

Date: 26 - 04 - 21

Dwg No: 05