



LOCATION PLAN SCALE 1:1250

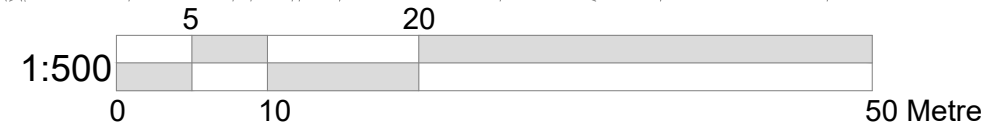

SITE PLAN SCALE 1:500

NOTES

- The Copy right of this drawing is the property of CRAFTED SPACES ARCHITECTURE AND PLANNING LTD. and must not be copied otherwise reproduced without written consent.
- The contractor is responsible for checking dimensions, tolerances and references. Any discrepancy to be verified with the Architect before proceeding with the works.
- Figured dimensions to be worked to in all cases.

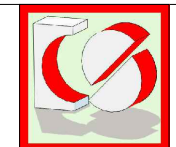

CRAFTED SPACES
 ARCHITECTURE + URBANISUM
DESIGNING WITH SOCIAL, ECONOMICAL & ENVIRONMENTAL SUSTAINABILITY
 (M) 07973988297

client MR SHASHANK SHARMA		project 68 WOODFORD CRESCENT, PINNER, HA5 3TX	
BLOCK AND LOCATION PLAN		drawing LOCATION AND SITE PLAN	
16/04/26	A	Drawing revised as per the case officer's advice	drawing no PA-2561-00
date	rev	revision/author/checker	rev A
Drawing Status FOR PLANNING APPROVAL		drawn NP	scale @ A3 AS SHOWN
		date	

