


LOCATION PLAN SCALE 1:1250

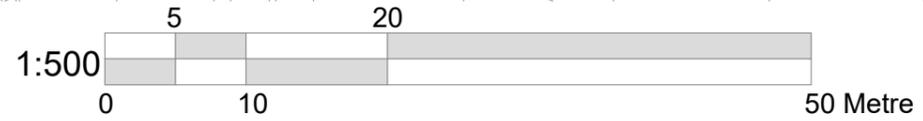

SITE PLAN SCALE 1:500

NOTES

- The Copy right of this drawing is the property of CRAFTED SPACES ARCHITECTURE AND PLANNING LTD. and must not be copied otherwise reproduced without written consent.
- The contractor is responsible for checking dimensions, tolerances and references. Any discrepancy to be verified with the Architect before proceeding with the works.
- Figured dimensions to be worked to in all cases.



**CRAFTED SPACES**  
ARCHITECTURE + URBANISUM

DESIGNING WITH SOCIAL, ECONOMICAL & ENVIRONMENTAL SUSTAINABILITY  
(M) 07973988297

client		project	
MR SHASHANK SHARMA		68 WOODFORD CRESCENT, PINNAR, HA5 3TX	
BLOCK AND LOCATION PLAN		drawing LOCATION AND SITE PLAN	
		drawing no PA-2561-00	rev
date	rev	revision/author/checker	
Drawing Status		drawn NP	
FOR PLANNING APPROVAL		scale @ A3 AS SHOWN	date

