


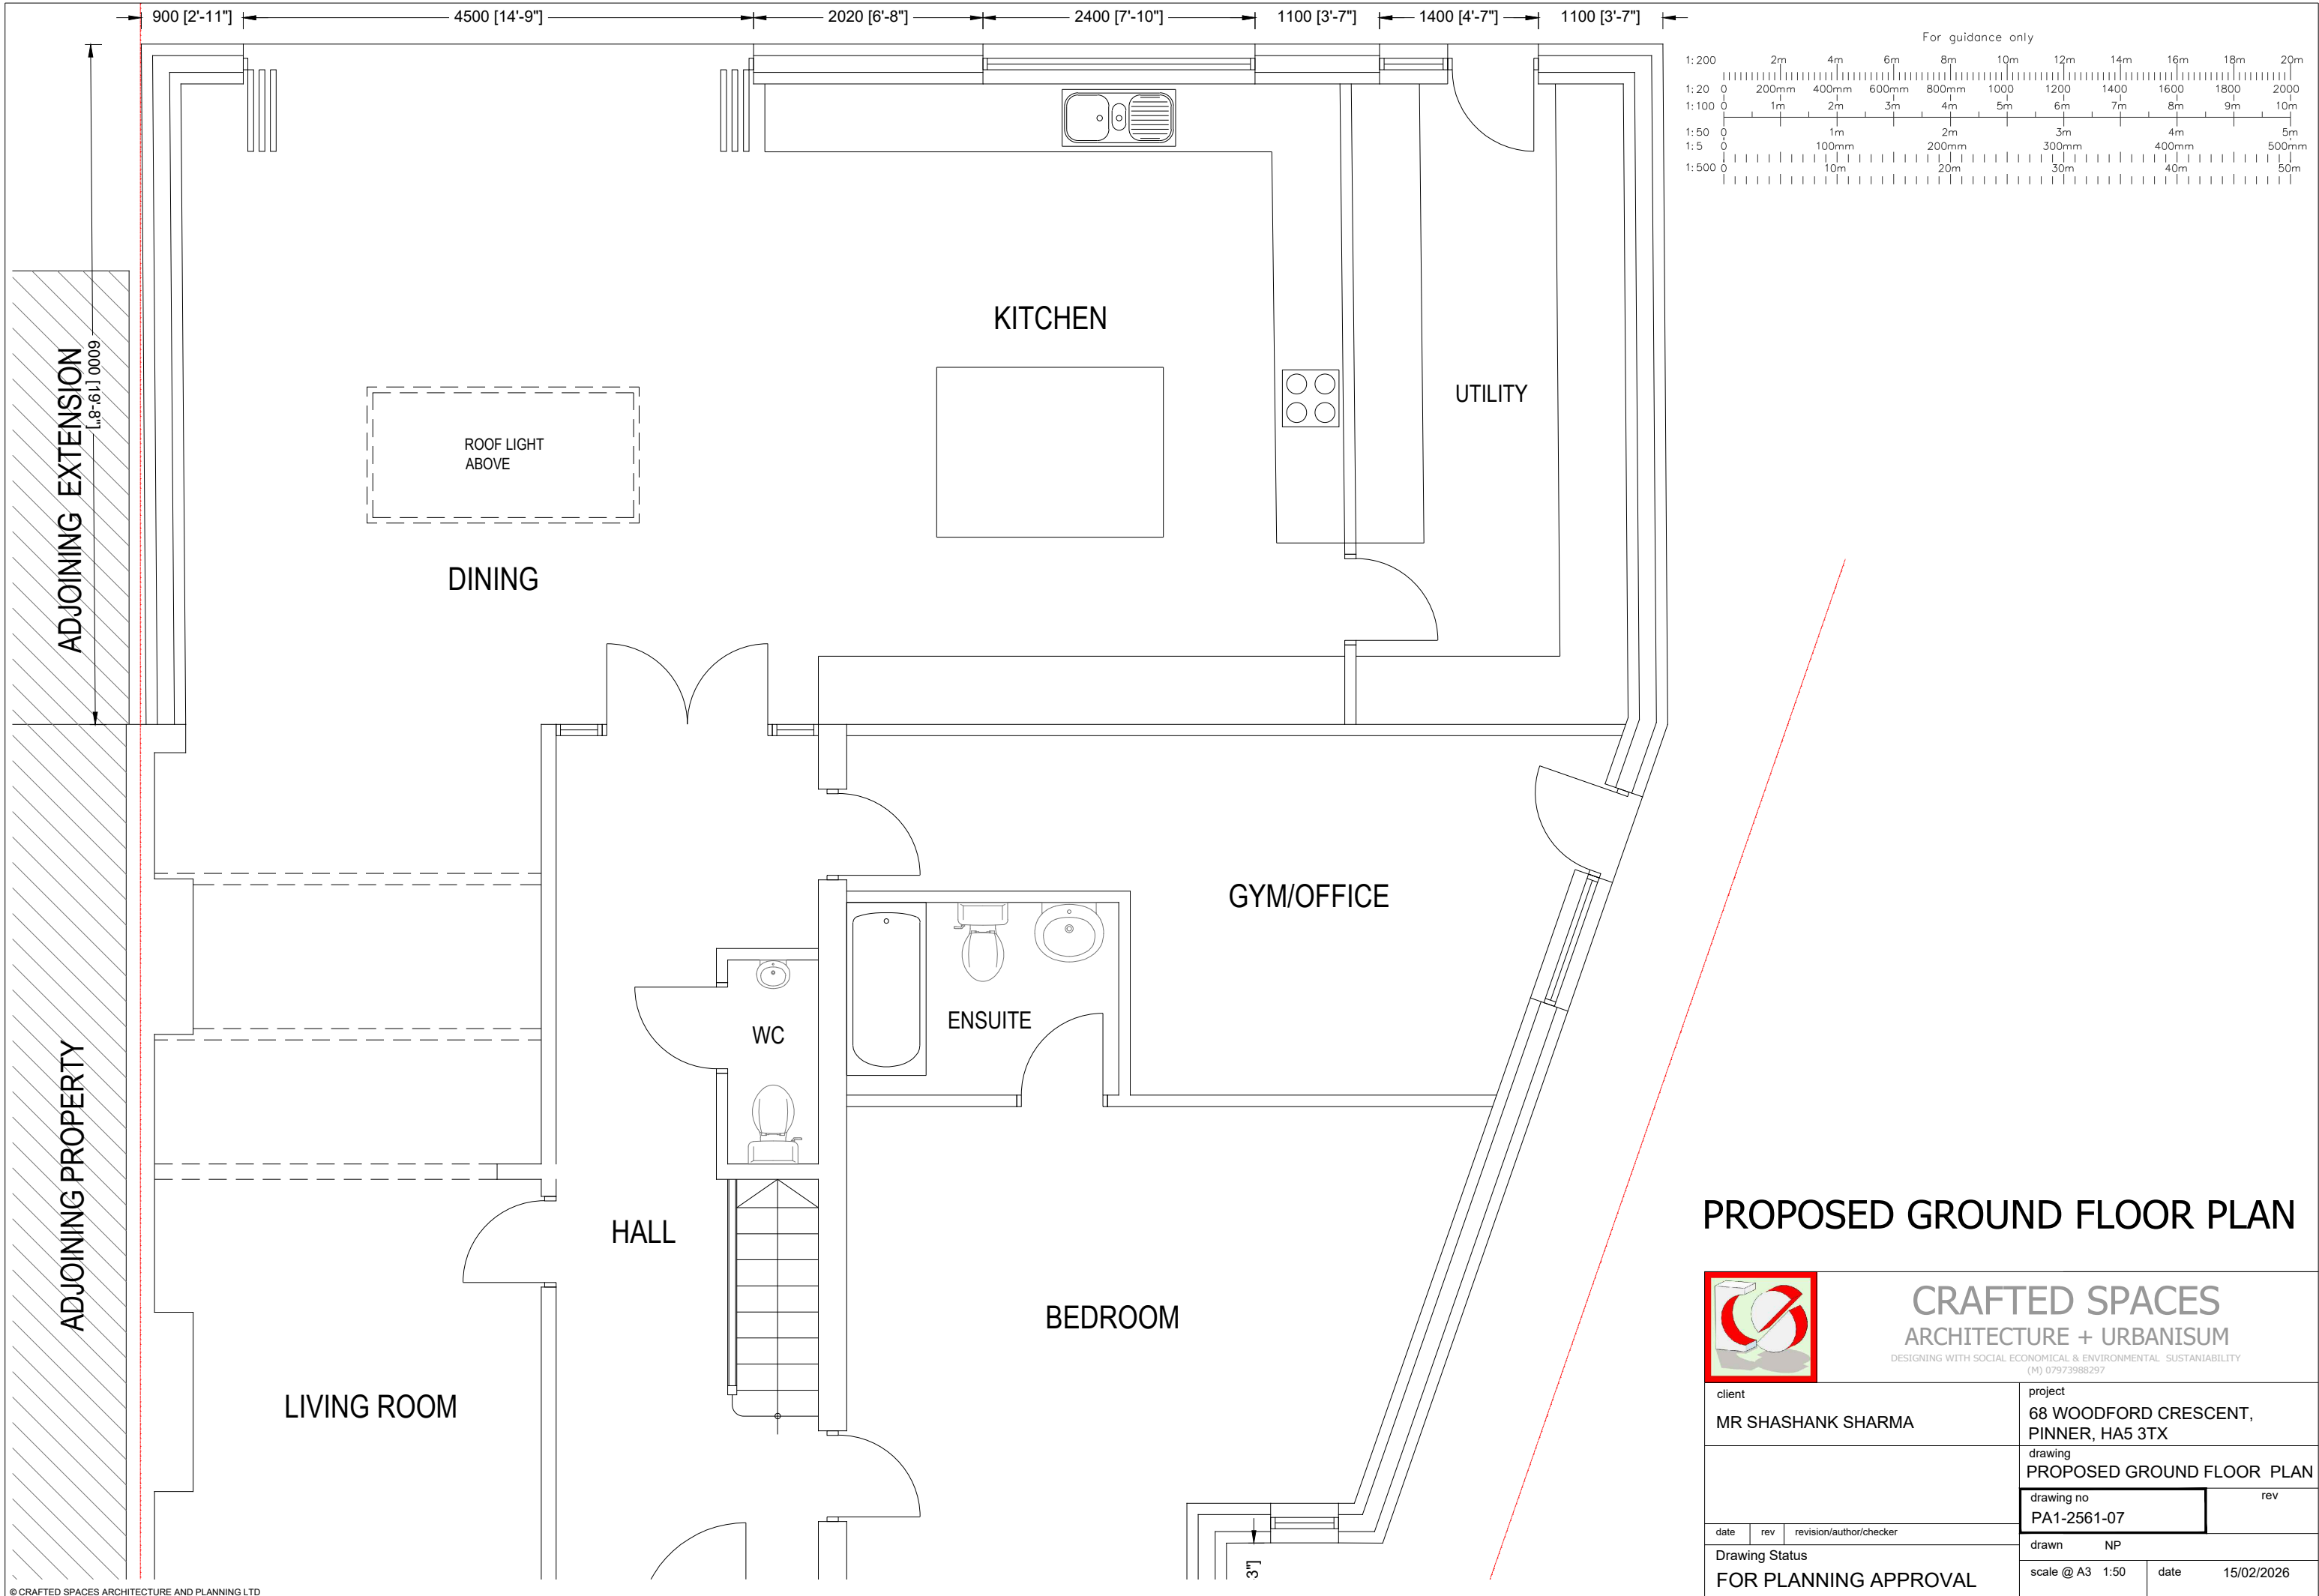

PROPOSED GROUND FLOOR PLAN



CRAFTED SPACES
ARCHITECTURE + URBANISUM

DESIGNING WITH SOCIAL ECONOMIC & ENVIRONMENTAL SUSTAINABILITY
(M) 07973988297

client			project		
MR SHASHANK SHARMA			68 WOODFORD CRESCENT, PINNER, HA5 3TX		
			drawing		
			PROPOSED GROUND FLOOR PLAN		
			drawing no		rev
			PA1-2561-07		
date	rev	revision/author/checker			
Drawing Status			drawn NP		
FOR PLANNING APPROVAL			scale @ A3 1:50		date 15/02/2026