


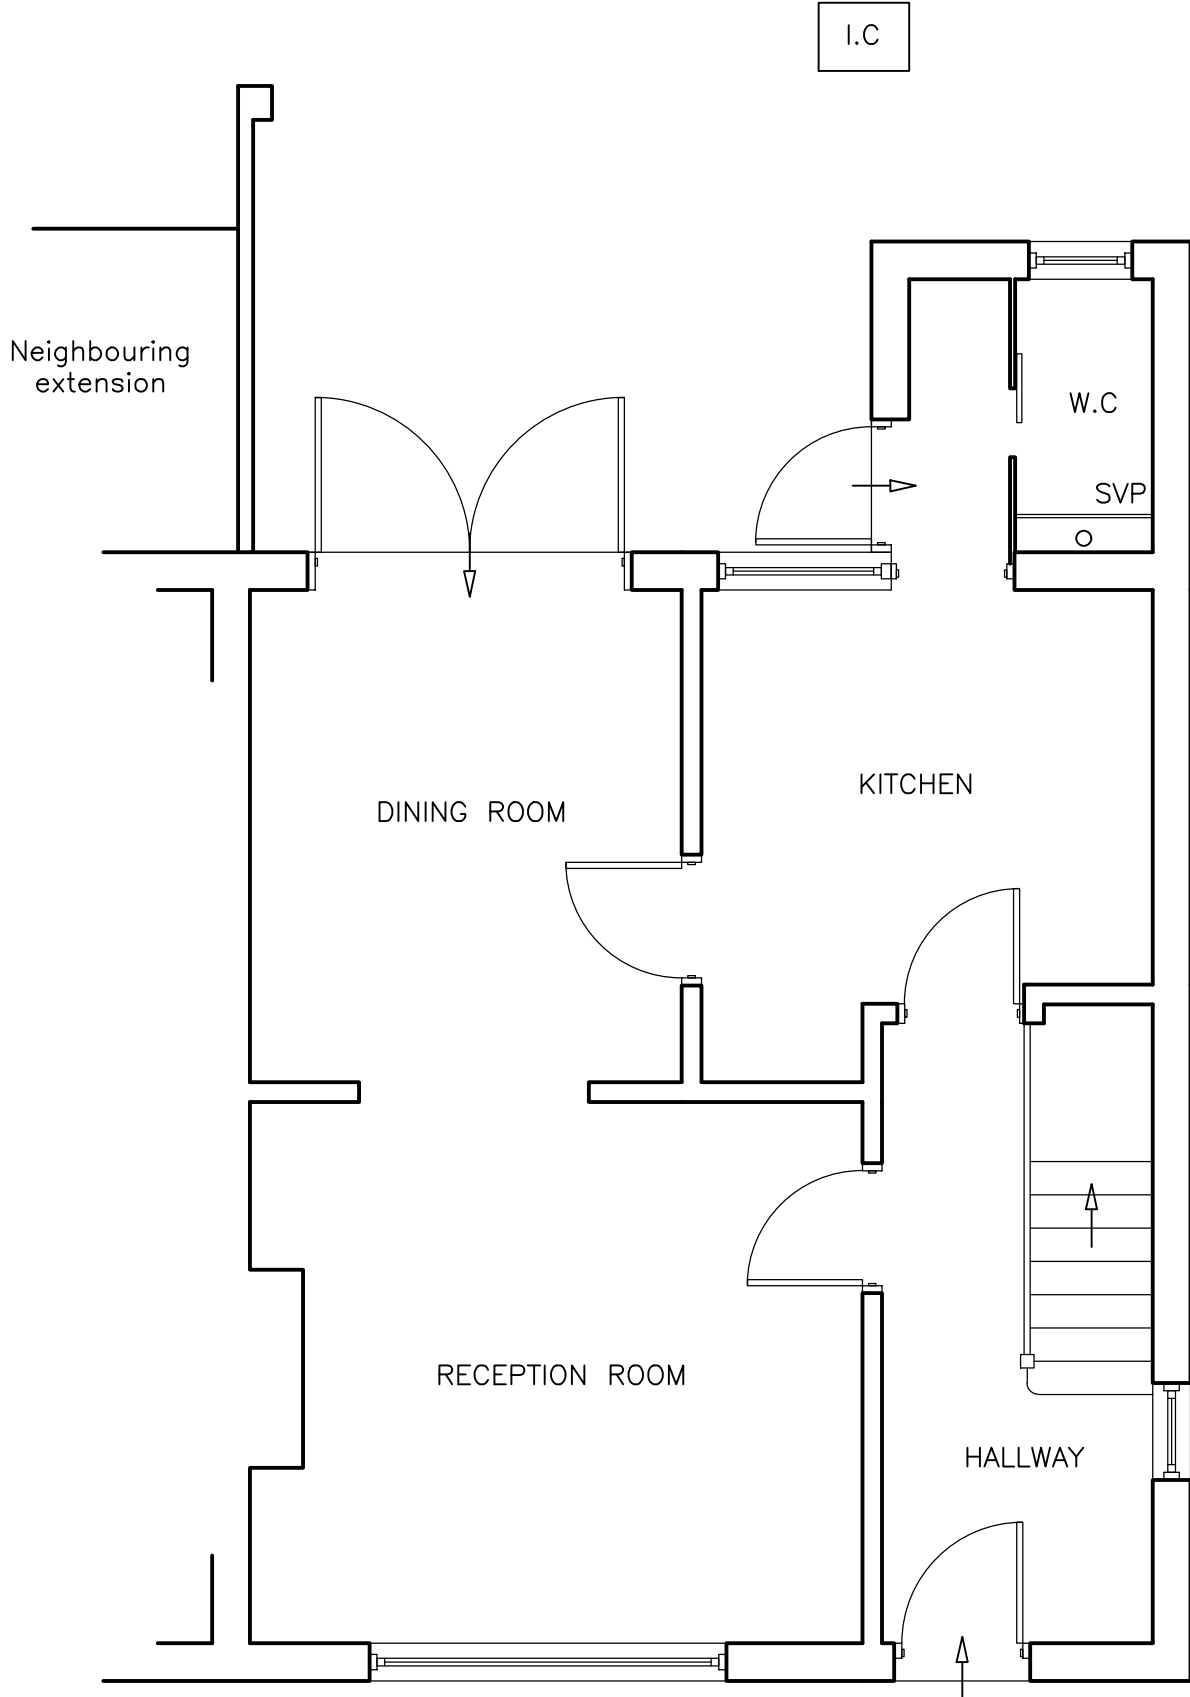
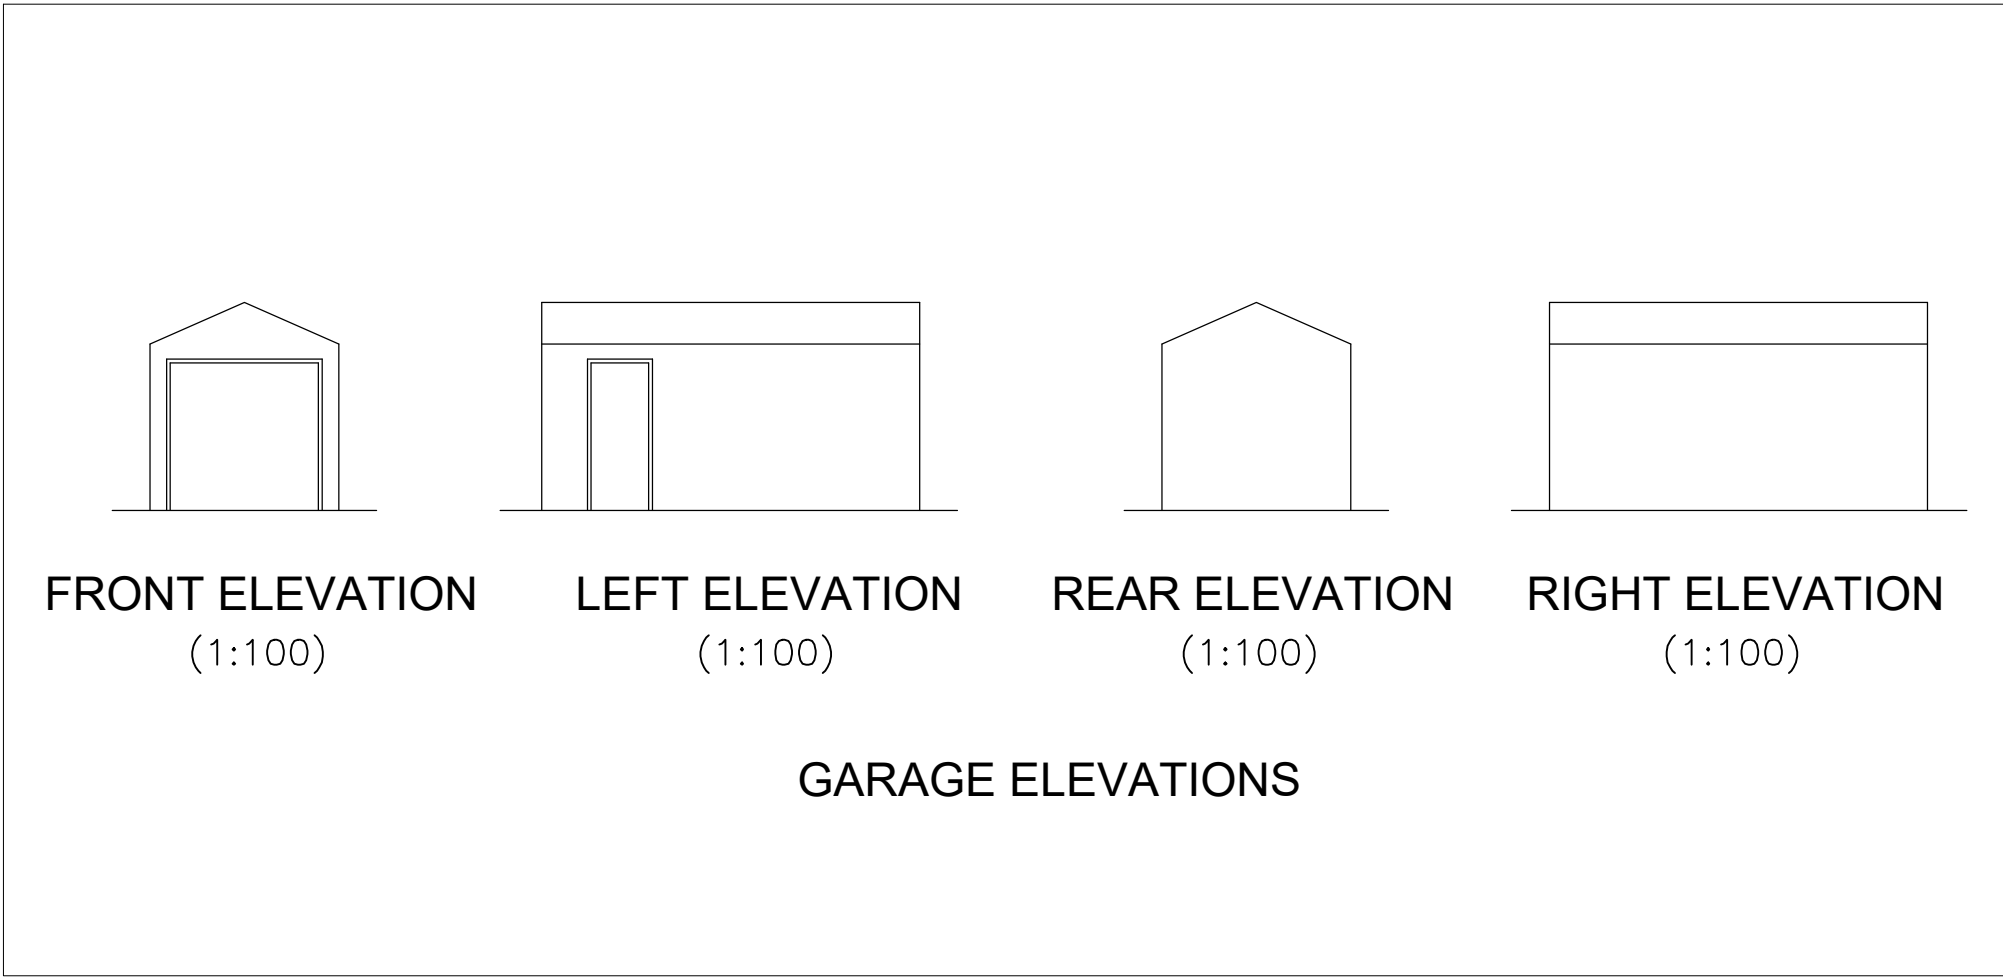
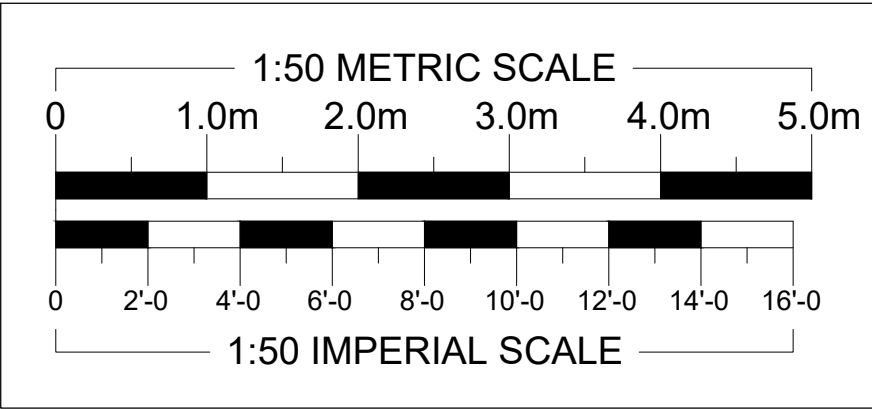
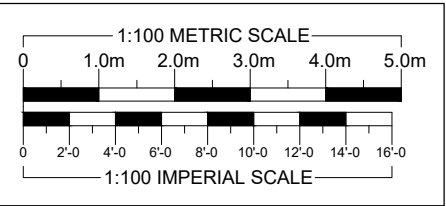


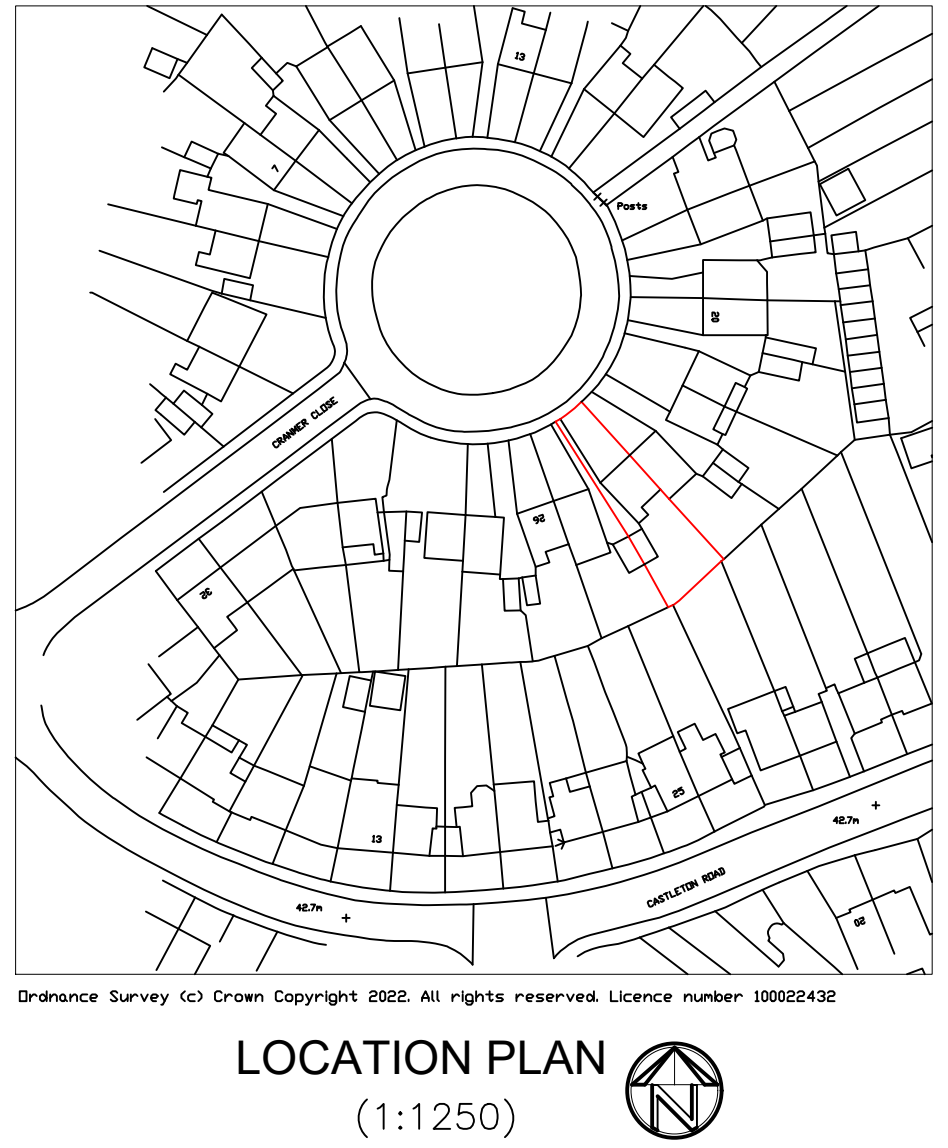

GROUND FLOOR PLAN
(1:50)

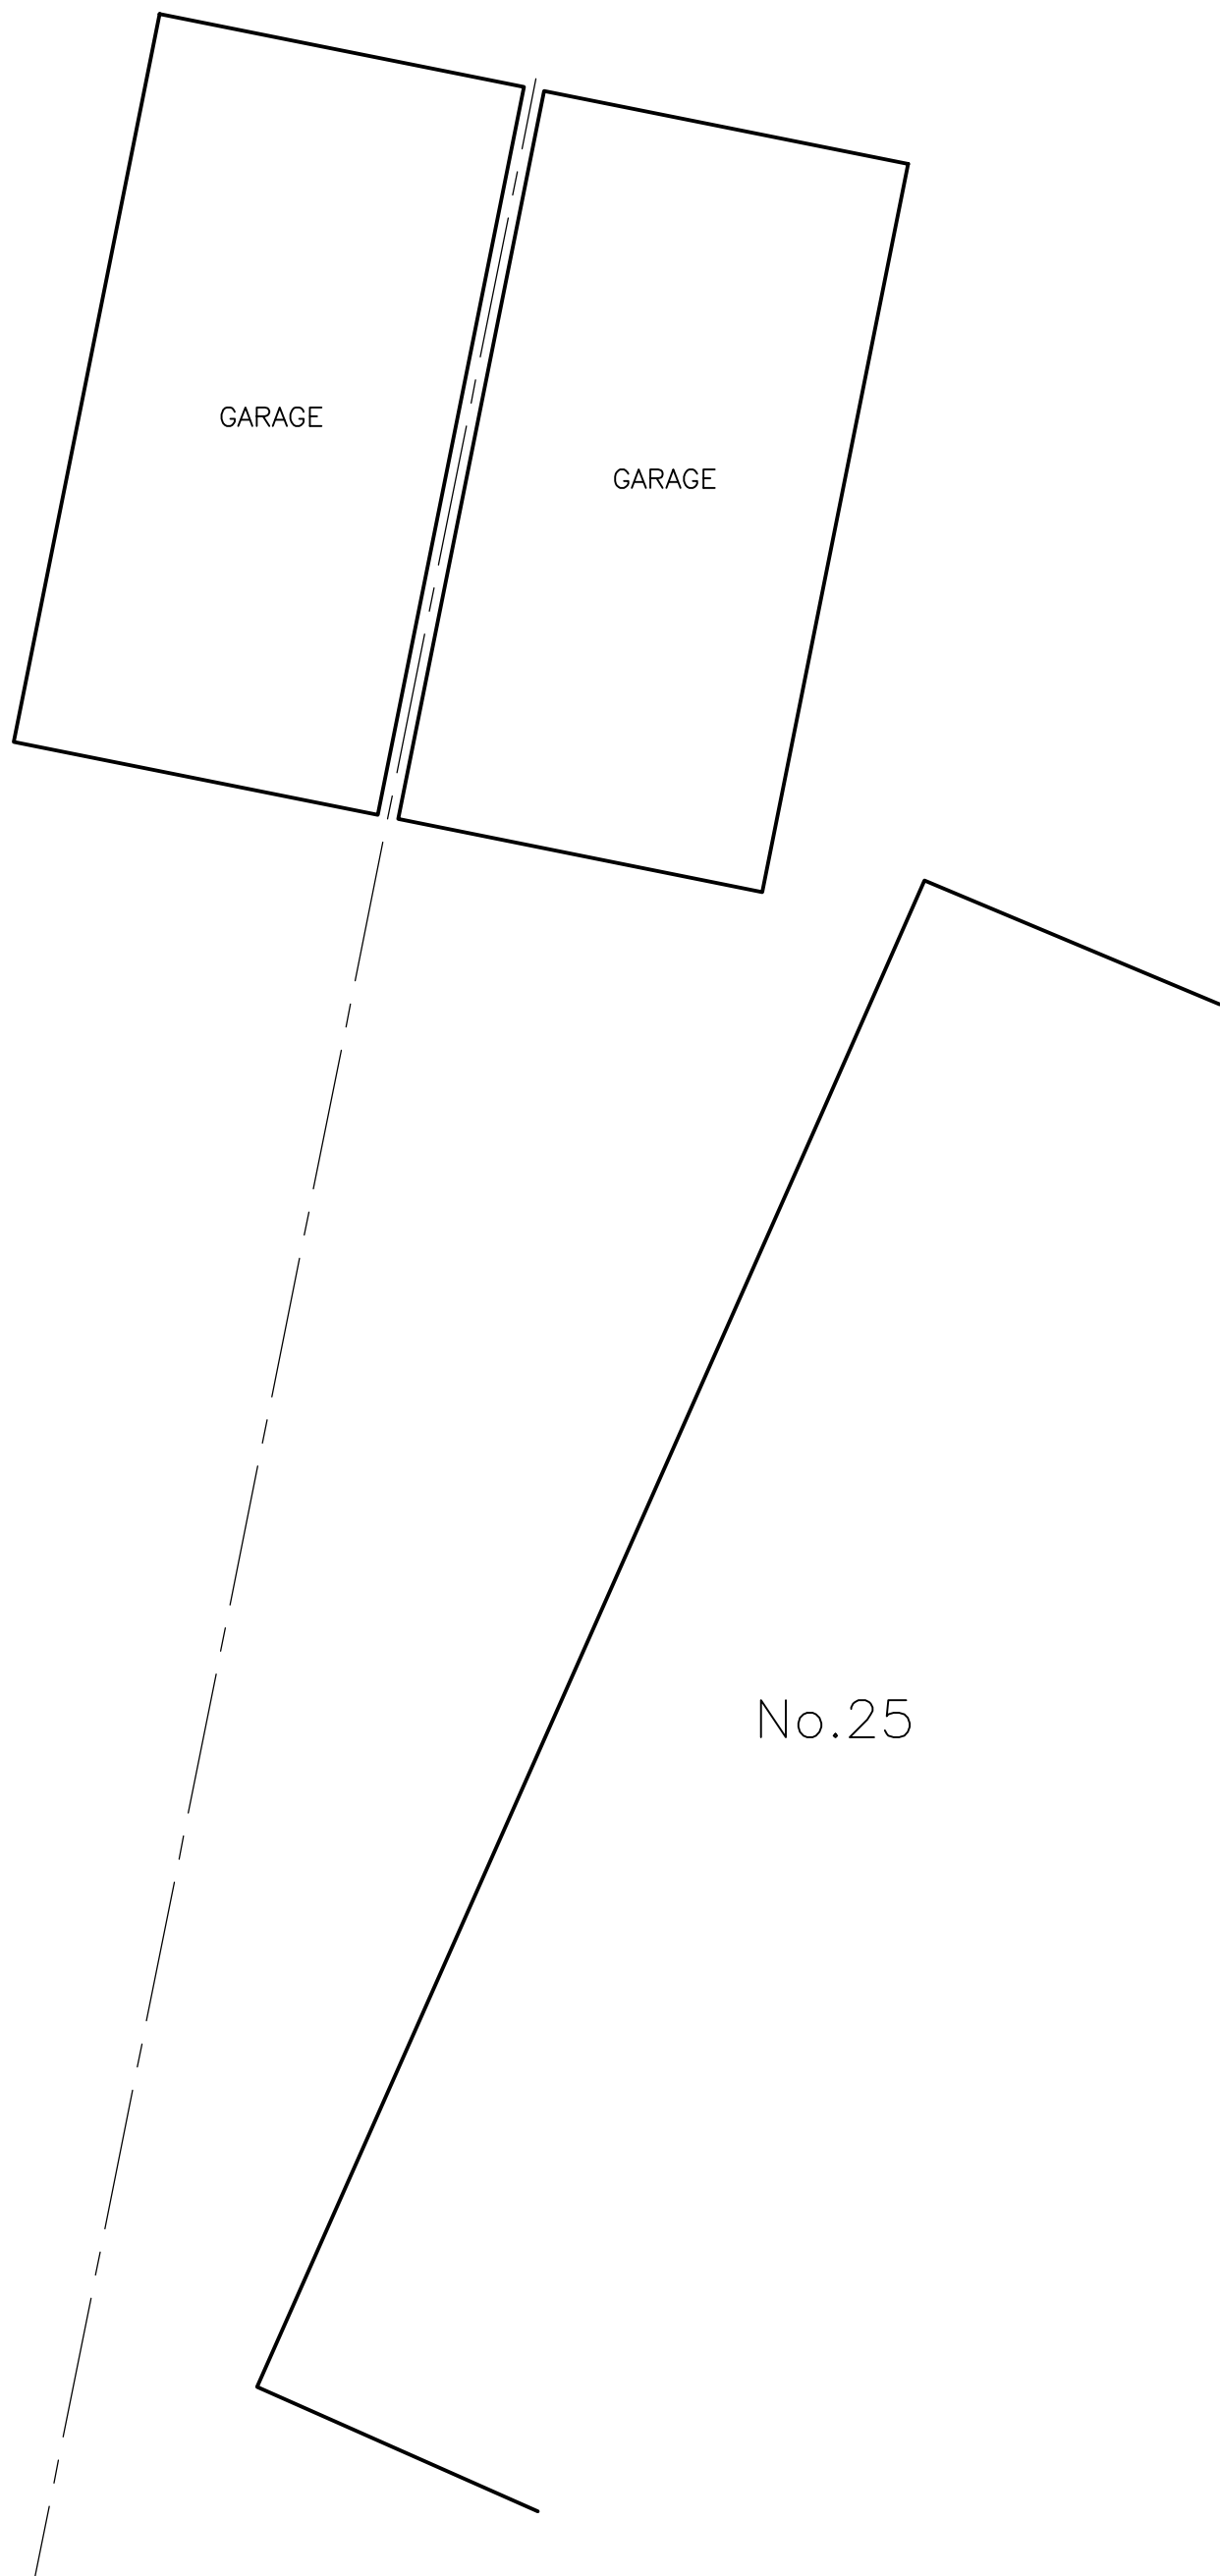


REAR ELEVATION
(1:100)

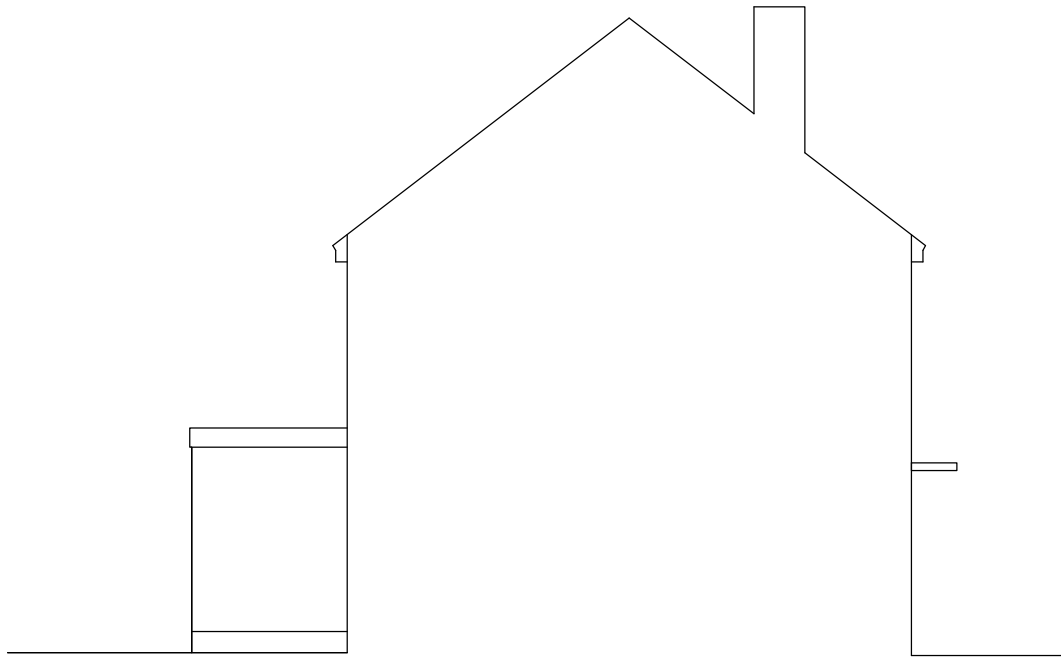

LEFT ELEVATION
(1:100)



REAR ELEVATION
(1:100)

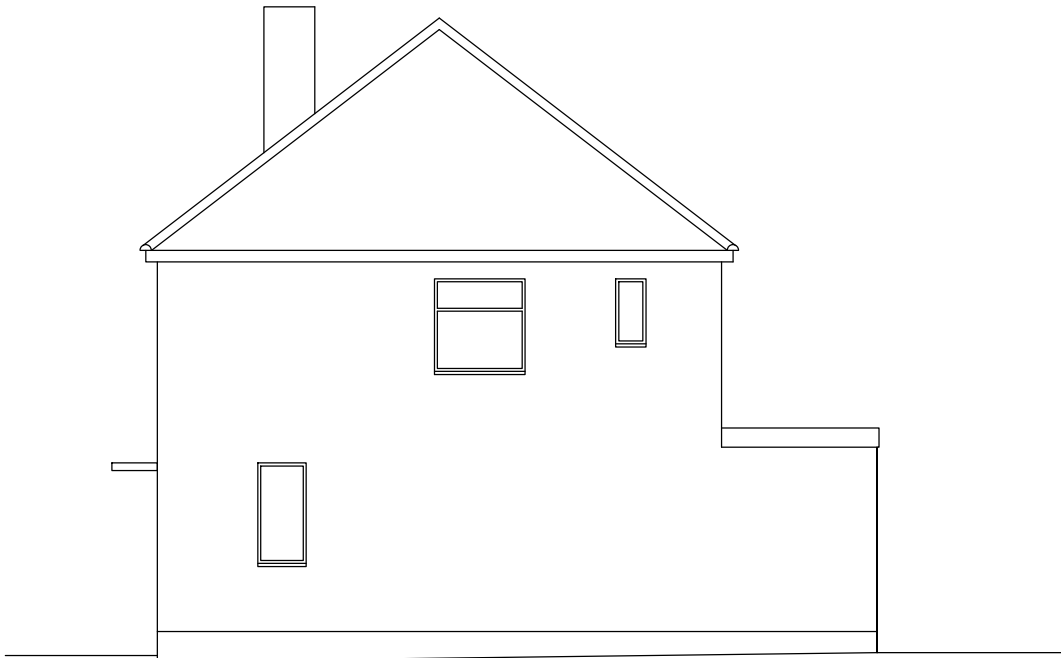

RIGHT ELEVATION
(1:100)

A - Garage elevations		12/22
REVISIONS		DATE
ARTHUR J. FERRYMAN & ASSOCIATES ARCHITECTURAL CONSULTANTS • SURVEYORS 128 HIGH STREET • BUSHEY • HERTS • WD23 3DE Tel: 020 8950 0508 Email: office@ajferryman.co.uk		
TITLE AS EXISTING		
ADDRESS 24 Cranmer Close Eastcote HA4 9QF		
CLIENT Mr R Scuderi		
SCALE AS SHOWN @A1	DRAWN BMc	DATE 09/22
DRAWING 222127/01		REV. A