



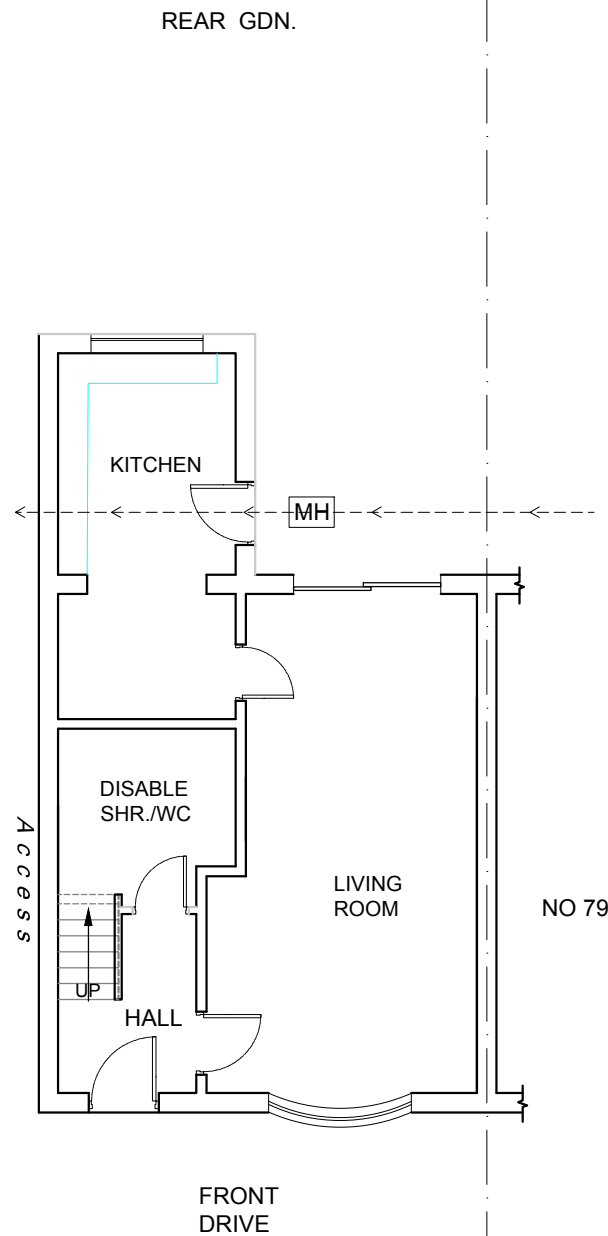

EXISTING GROUND FLOOR PLAN
SCALE 1:100

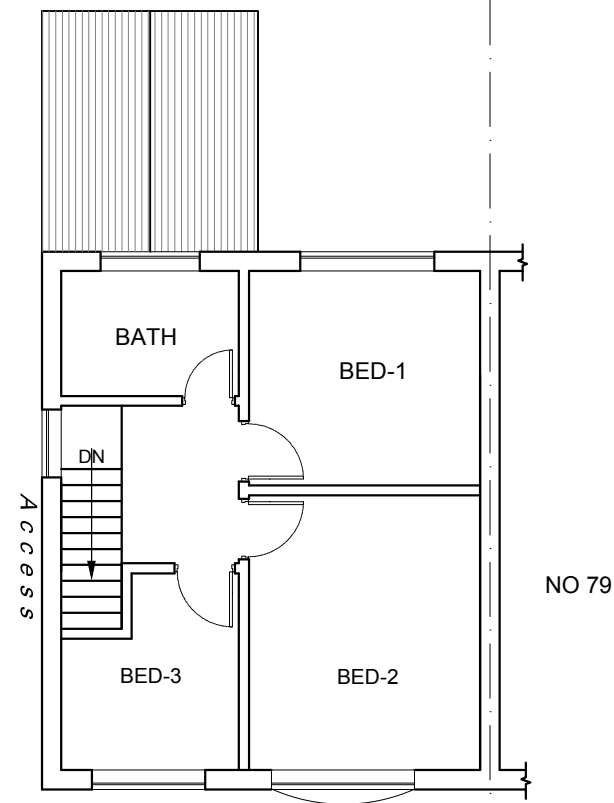

EXISTING FIRST FLOOR PLAN
SCALE 1:100

Rev.No	DATE	REV. NOTE
Project Title		
ERECTION OF AN OUTBUILDING FOR ANCILLARY USE		
Layout Name		
EXISTING FLOOR PLANS		
Client	MR. ZEQUIRUSSEN ABDUL CADIR MOMADE	
Site	77 Tudor Rd, Hayes, UB3 2QD.	
Drawn By		Designed By
SA		SA
Drawing No		Revision No
77 TUD/RD-04		00
Compass	Date	Scale
	25/07/2026	1:100
	Project No	Sheet No
	-	-
CONSULTANT:		
S.A DESIGN & MANAGEMENT LTD		
saudahmad67@gmail.com		
Mob: 07930 880404		
THIS DRAWING IS A COPYRIGHT OF S A DESIGN & MANAGEMENT LTD AND MUST NOT BE DUPLICATED OR REPRODUCED WITHOUT PERMISSION FROM THE DESIGNER.		