




ALL EXTERNAL MATERIALS TO MATCH EXISTING UNLESS STATED OTHERWISE.

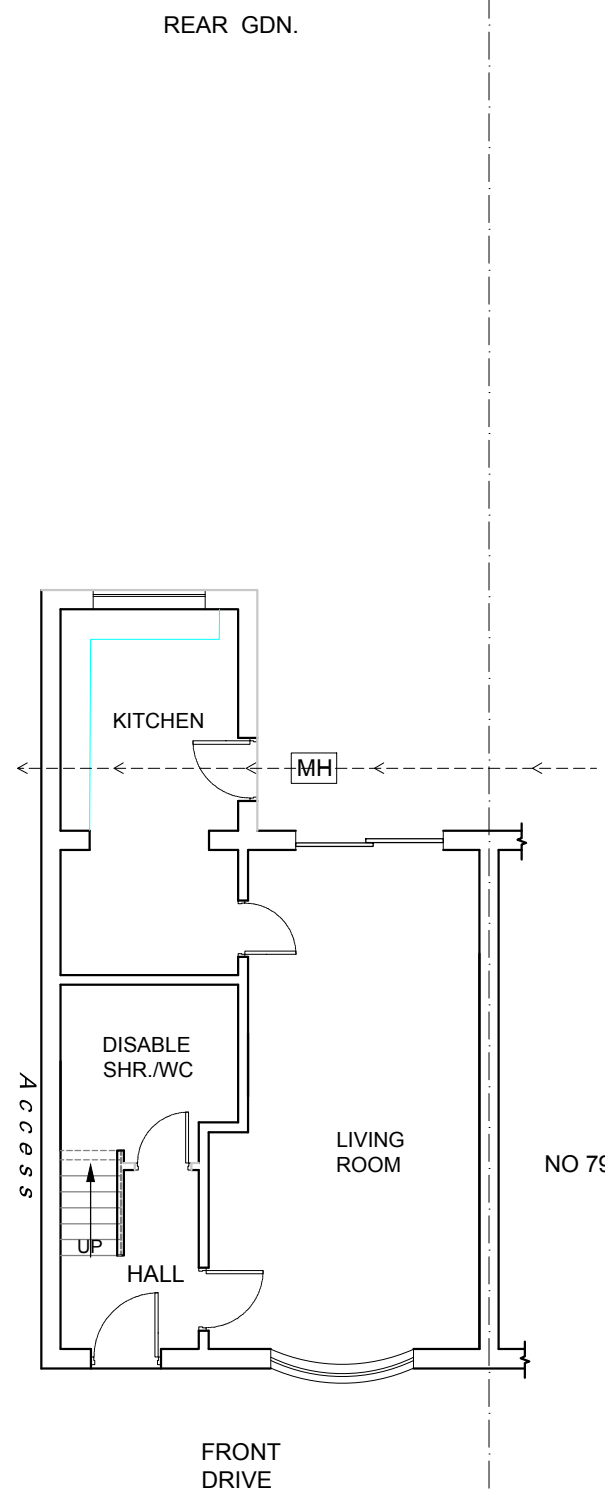


EXISTING GROUND FLOOR PLAN  
SCALE 1:100

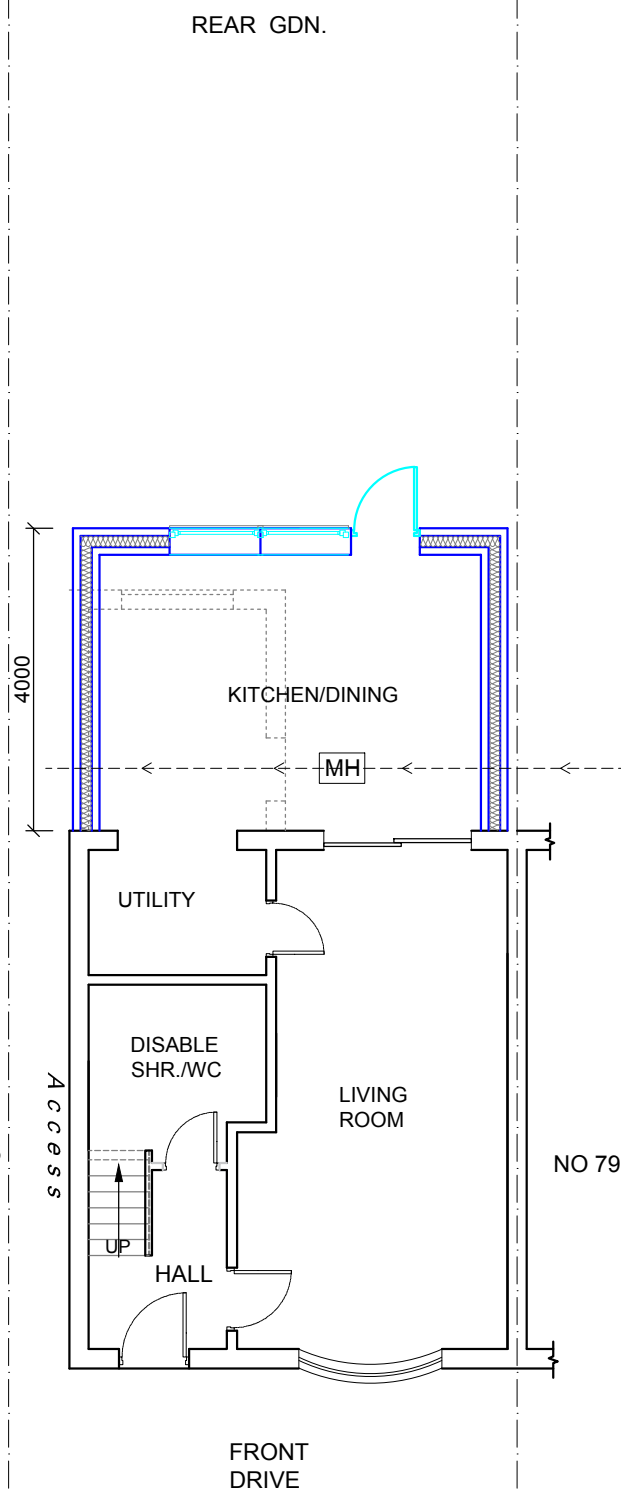

PROPOSED GROUND FLOOR PLAN  
SCALE 1:100

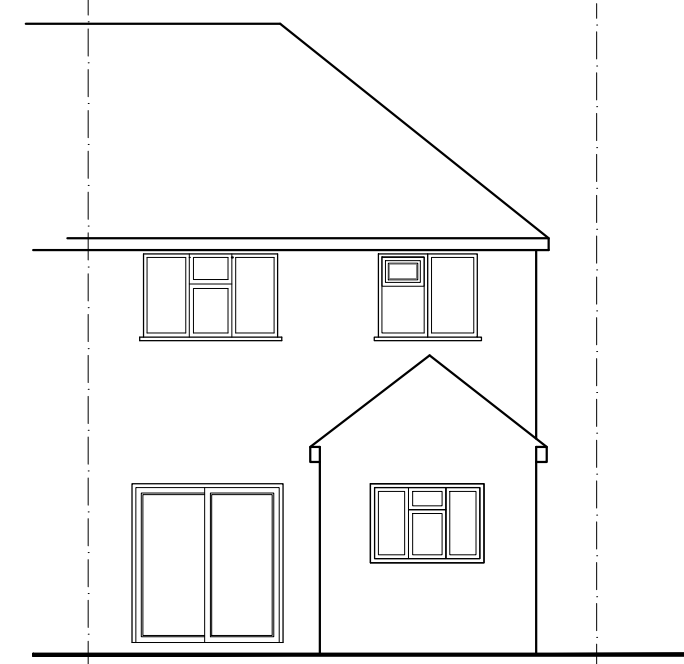

EXISTING REAR ELEVATION  
SCALE= 1:100

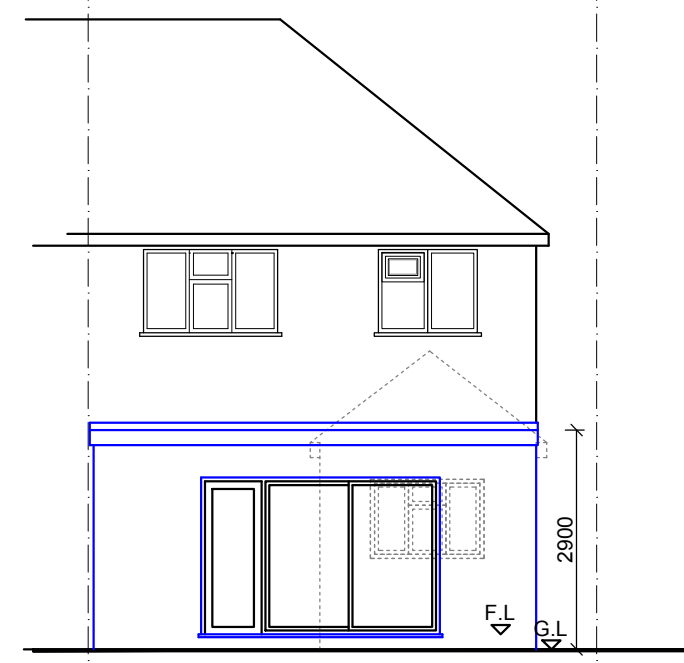

PROPOSED REAR ELEVATION  
SCALE= 1:100

Rev.No	DATE	REV. NOTE
Project Title		
4m, SINGLE STOREY REAR EXTENSION		
Layout Name		
FLOOR PLANS		
Client	MR. ZEQUIRUSSEN ABDUL CADIR MOMADE	
Site	77 Tudor Rd, Hayes, UB3 2QD.	
Drawn By	Designed By	
SA	SA	
Drawing No	Revision No	
77 TUD/RD-01	00	
Compass	Date	Scale
	10/02/2026	1:100
	Project No	Sheet No
	-	-

CONSULTANT:  
 S.A DESIGN & MANAGEMENT LTD  
 saud\_ahmad67@outlook.com  
 Mob: 07930 880404