



FRONT ELEVATION




REAR ELEVATION

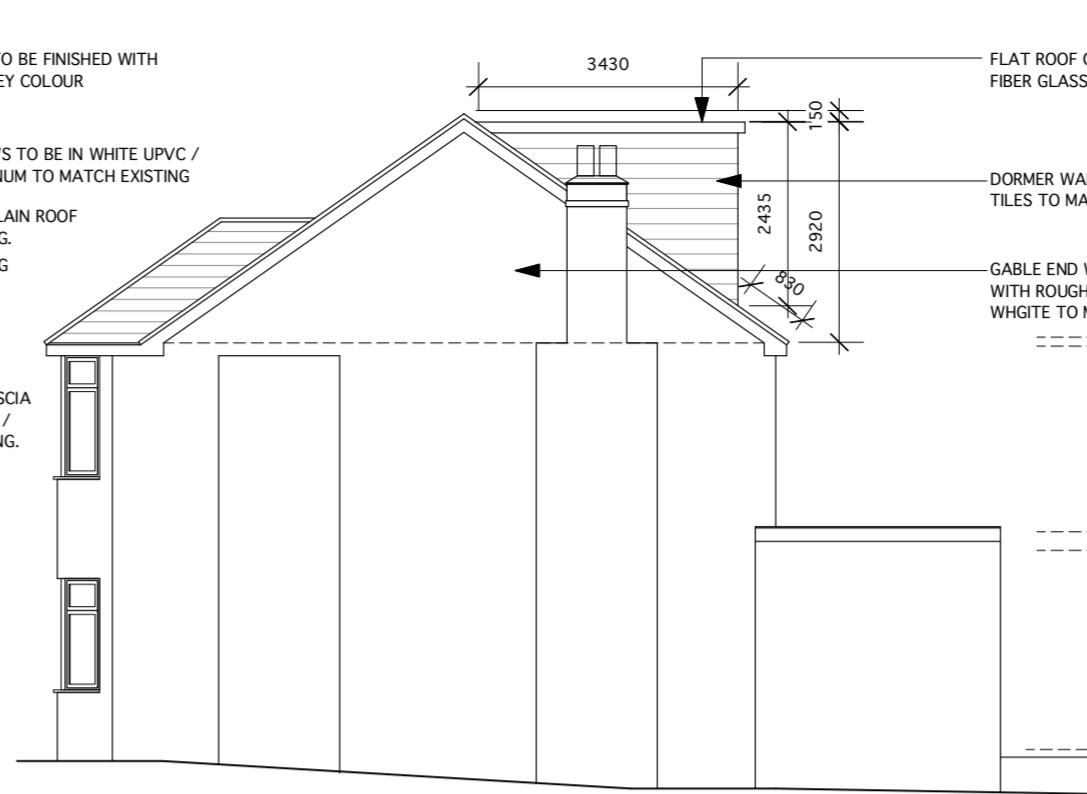


SIDE ELEVATION 1

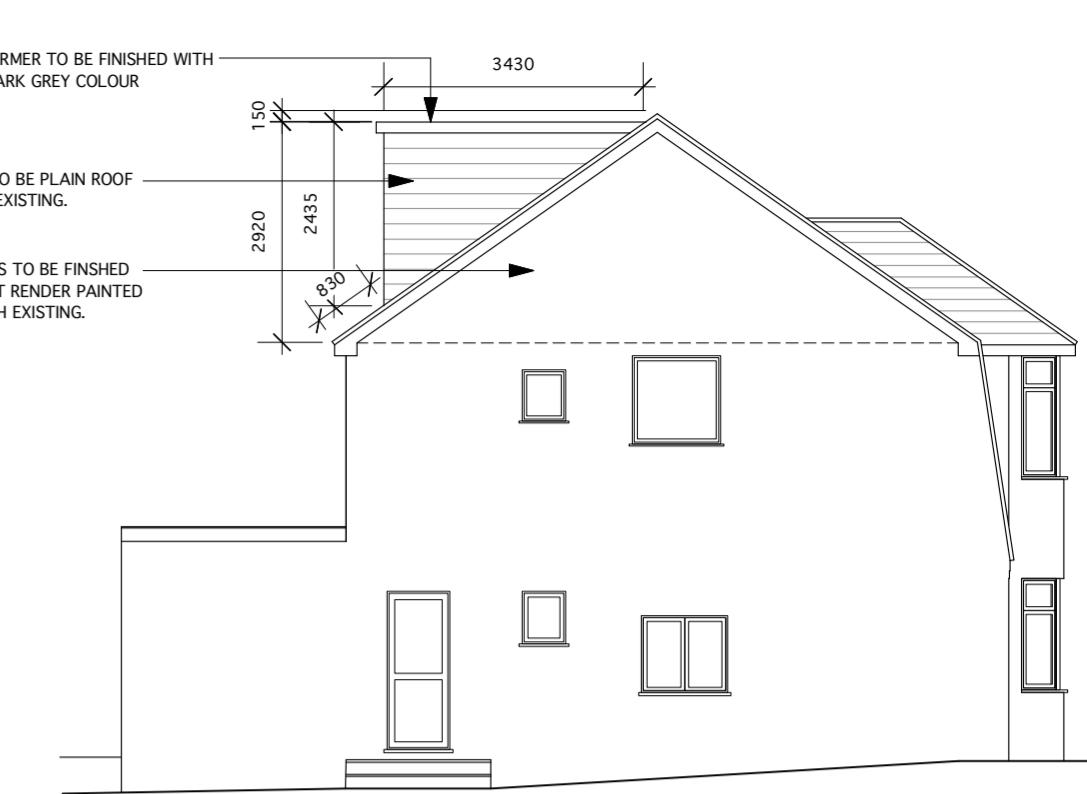


SIDE ELEVATION 2

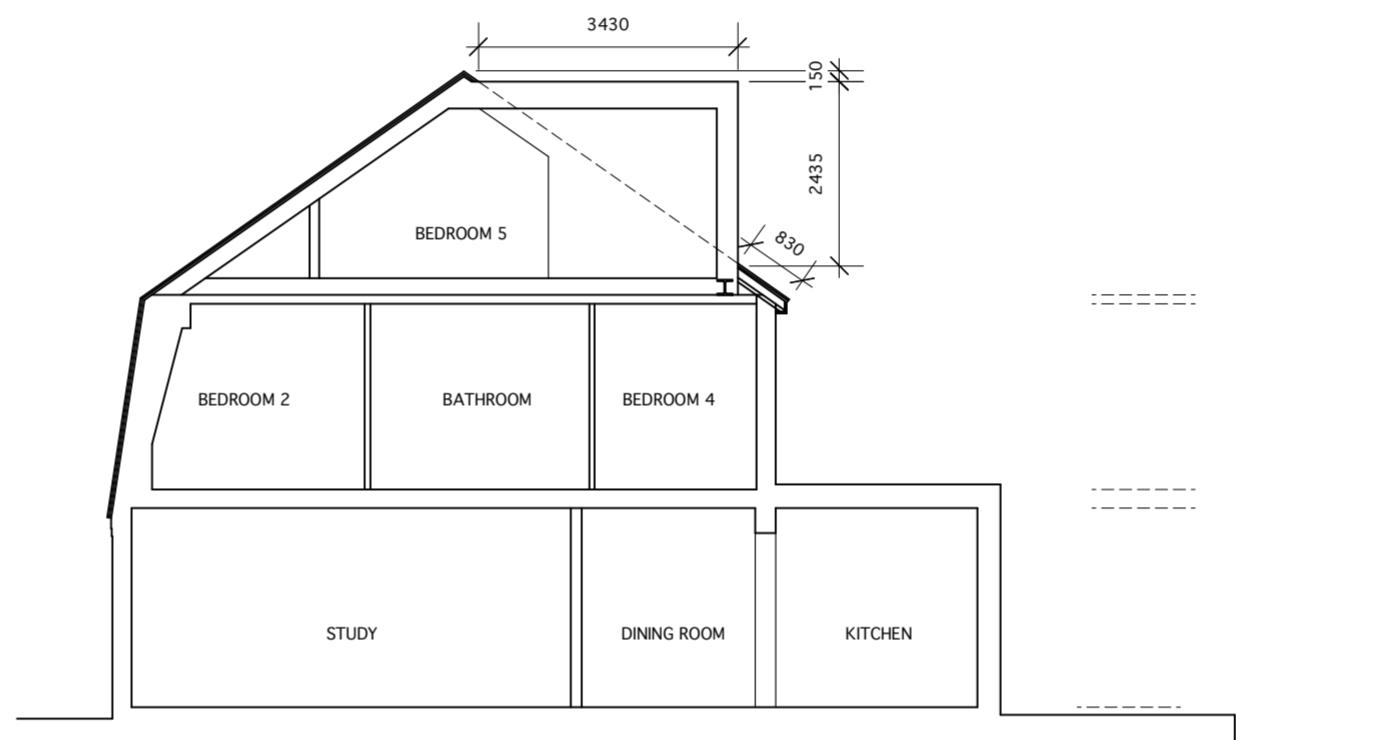


TYPICAL SECTION

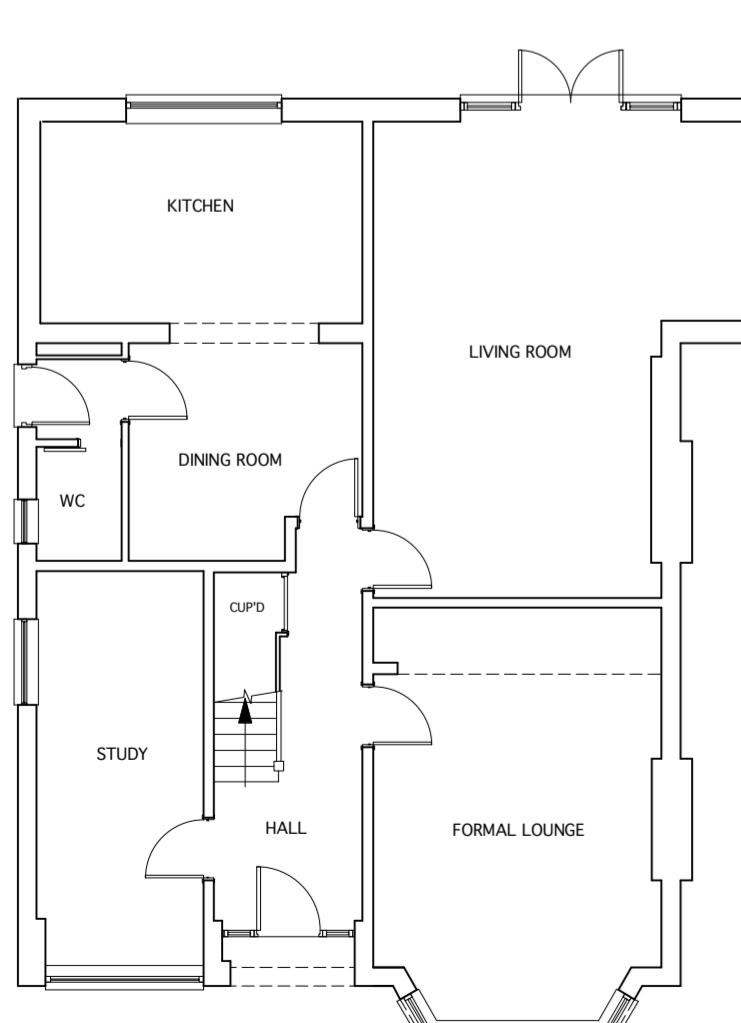


GROUND FLOOR PLAN

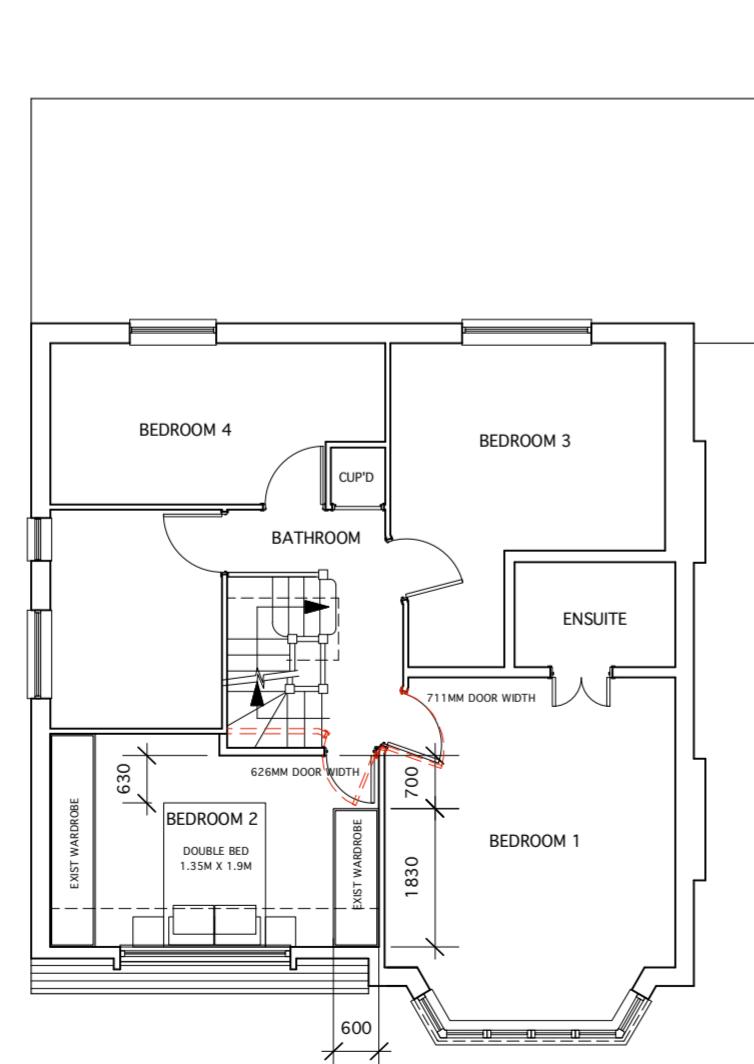

FIRST FLOOR PLAN

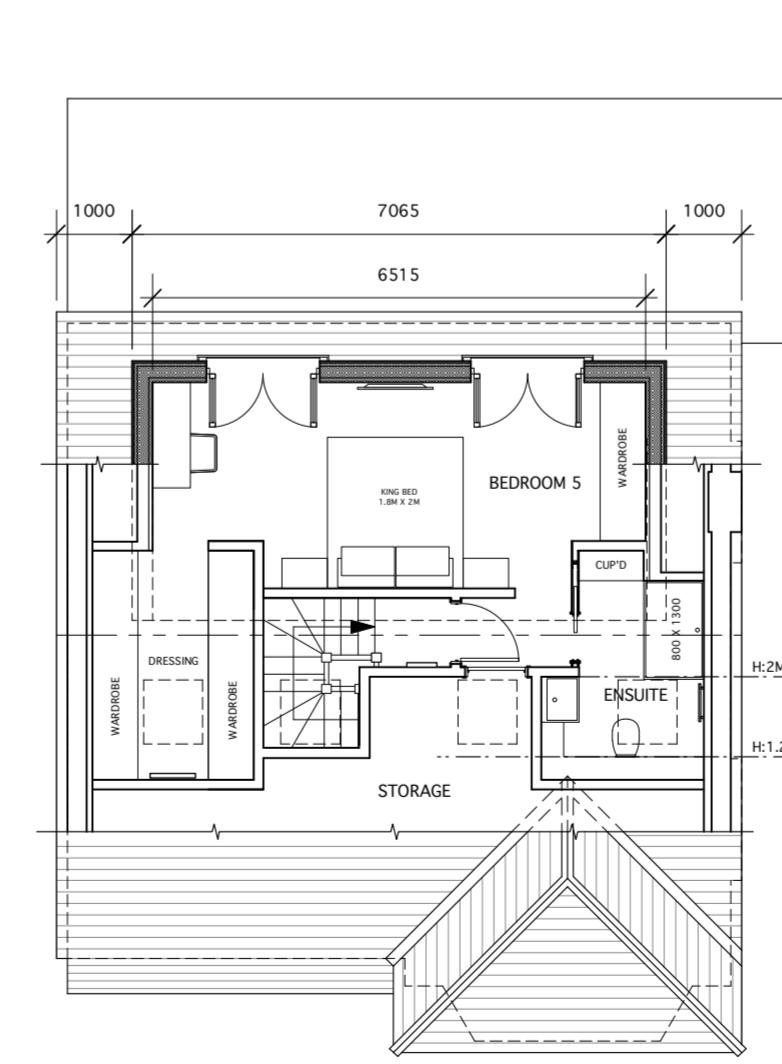

LOFT / SECOND FLOOR PLAN

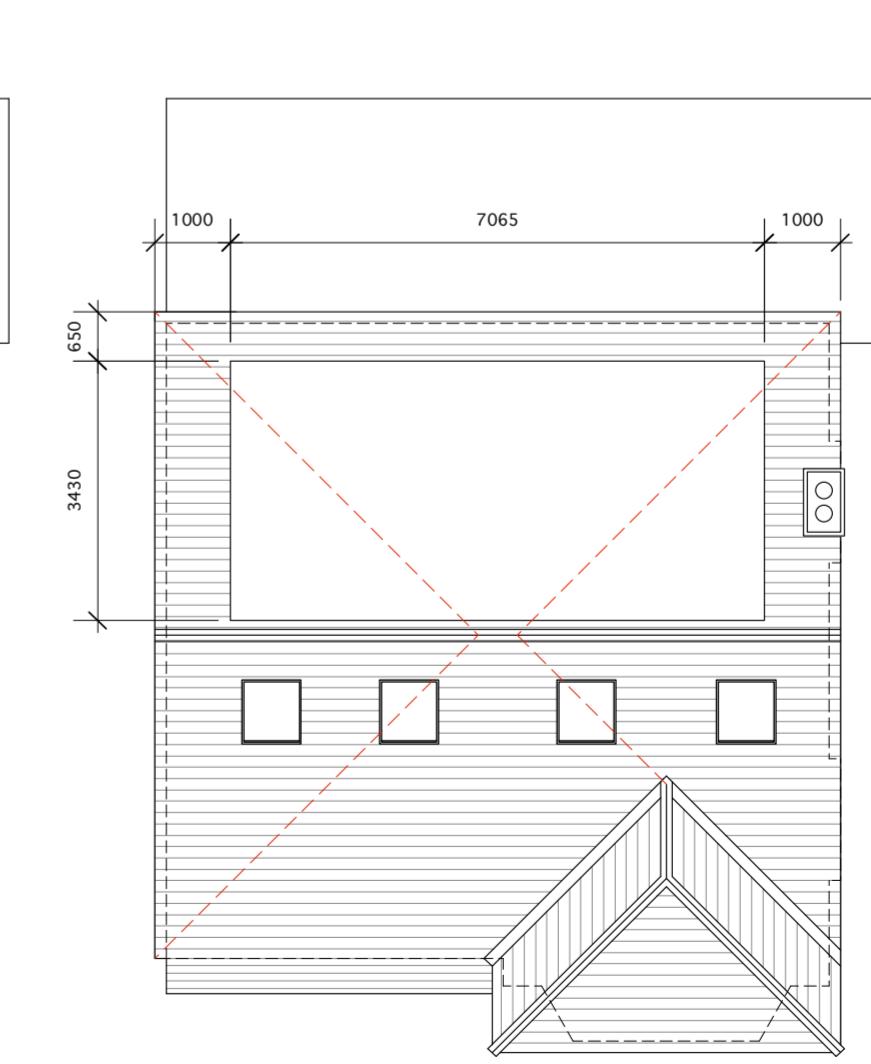

ROOF PLAN

THESE DRAWINGS ARE FOR PLANNING
APPLICATIONS AND NOT
FOR CONSTRUCTION

0 1m 2m 3m 4m 5m
SCALE 1:100

Client
MR & MRS CLIVE & ANNETTE
12 KINGS COLLEGE ROAD
RUISLIP HA4 8BH

Job Title
LOFT CONVERSION

Drawing
PROPOSED FLOOR PLANS,
ROOF PLAN, TYPICAL SECTION,
AND ELEVATIONS

Date 04.05.23 Scale 1:100 @ A2

Job No 12KCR Drawing No A - 02 Revision No

ANDREAS GEORGIU t/a GIAD

Office F3, Kingsbury House
468 Church Lane, London NW9 8UA
Tel: 020 8200 2331
TEL: 07956 587037
email: andreas@giad.co.uk

RESERVE THE COPYRIGHT ON ALL DOCUMENTS AND DRAWINGS