



Existing Ground Floor Plan

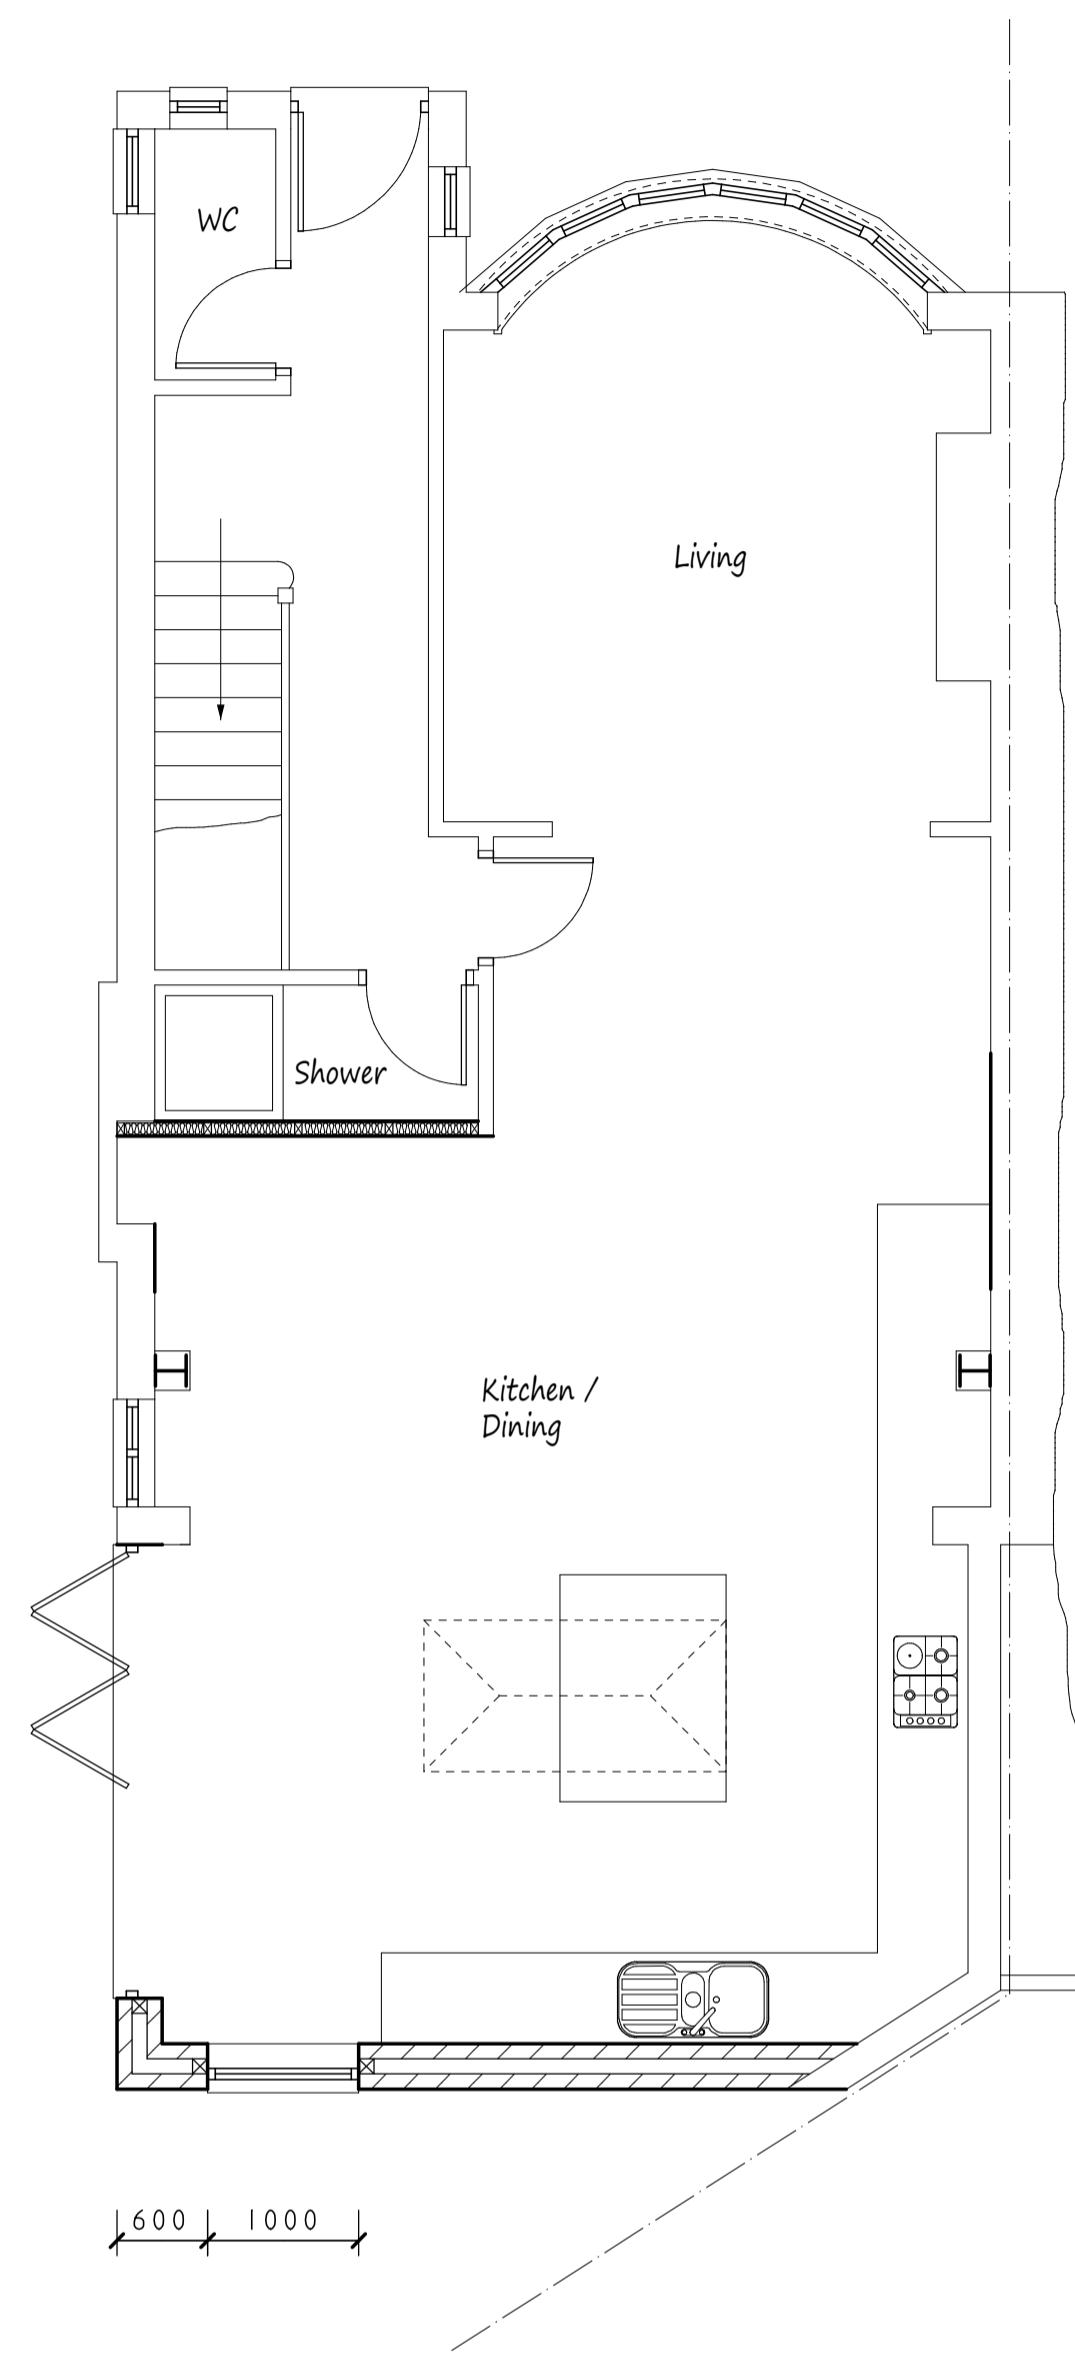


Proposed Ground Floor Plan

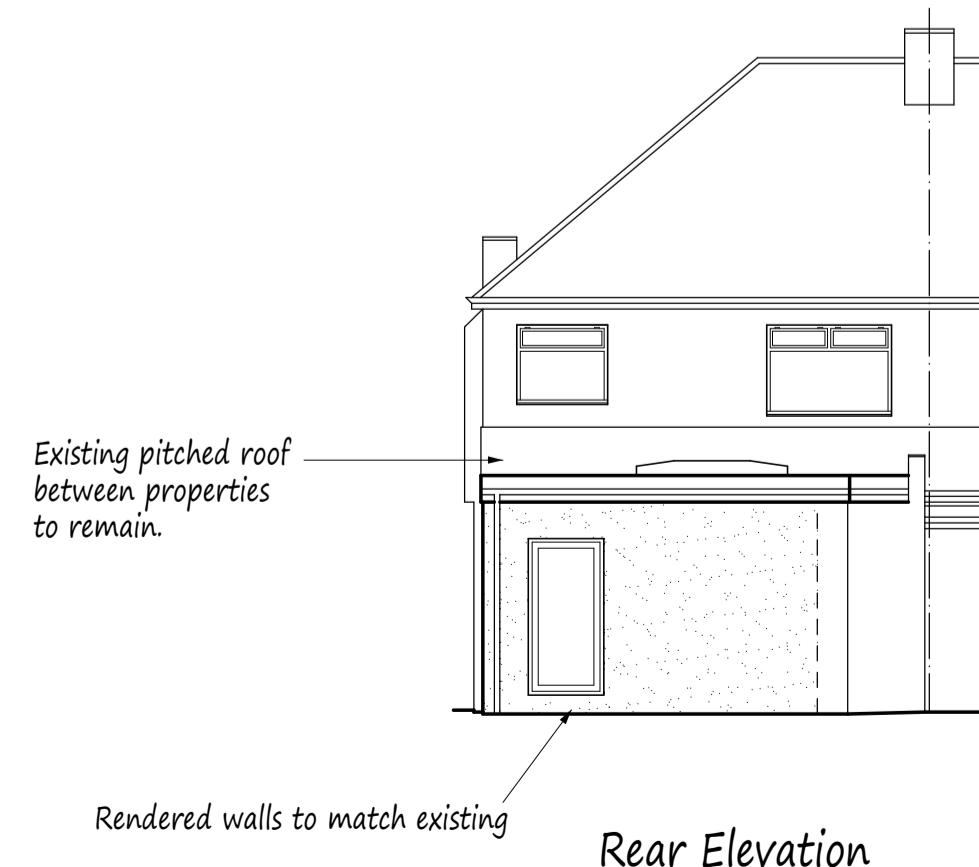


Existing pitched roof
between properties
to remain.

Rear Elevation

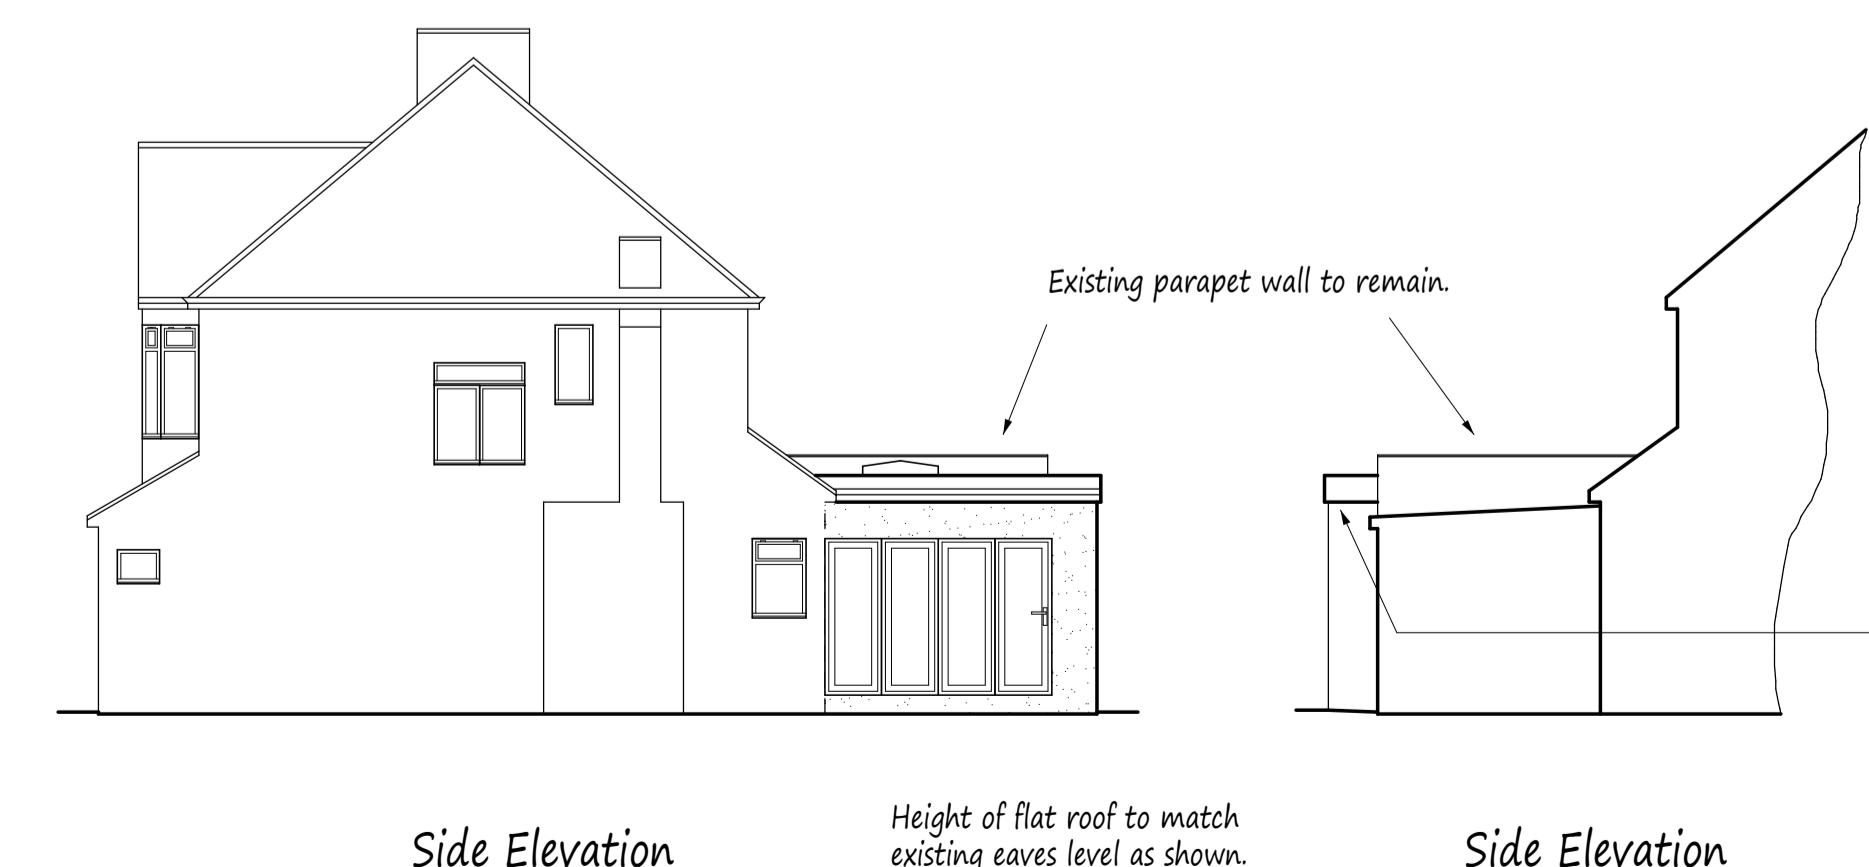

Existing parapet wall to remain.
Height of flat roof to match
existing eaves level as shown.

Side Elevation

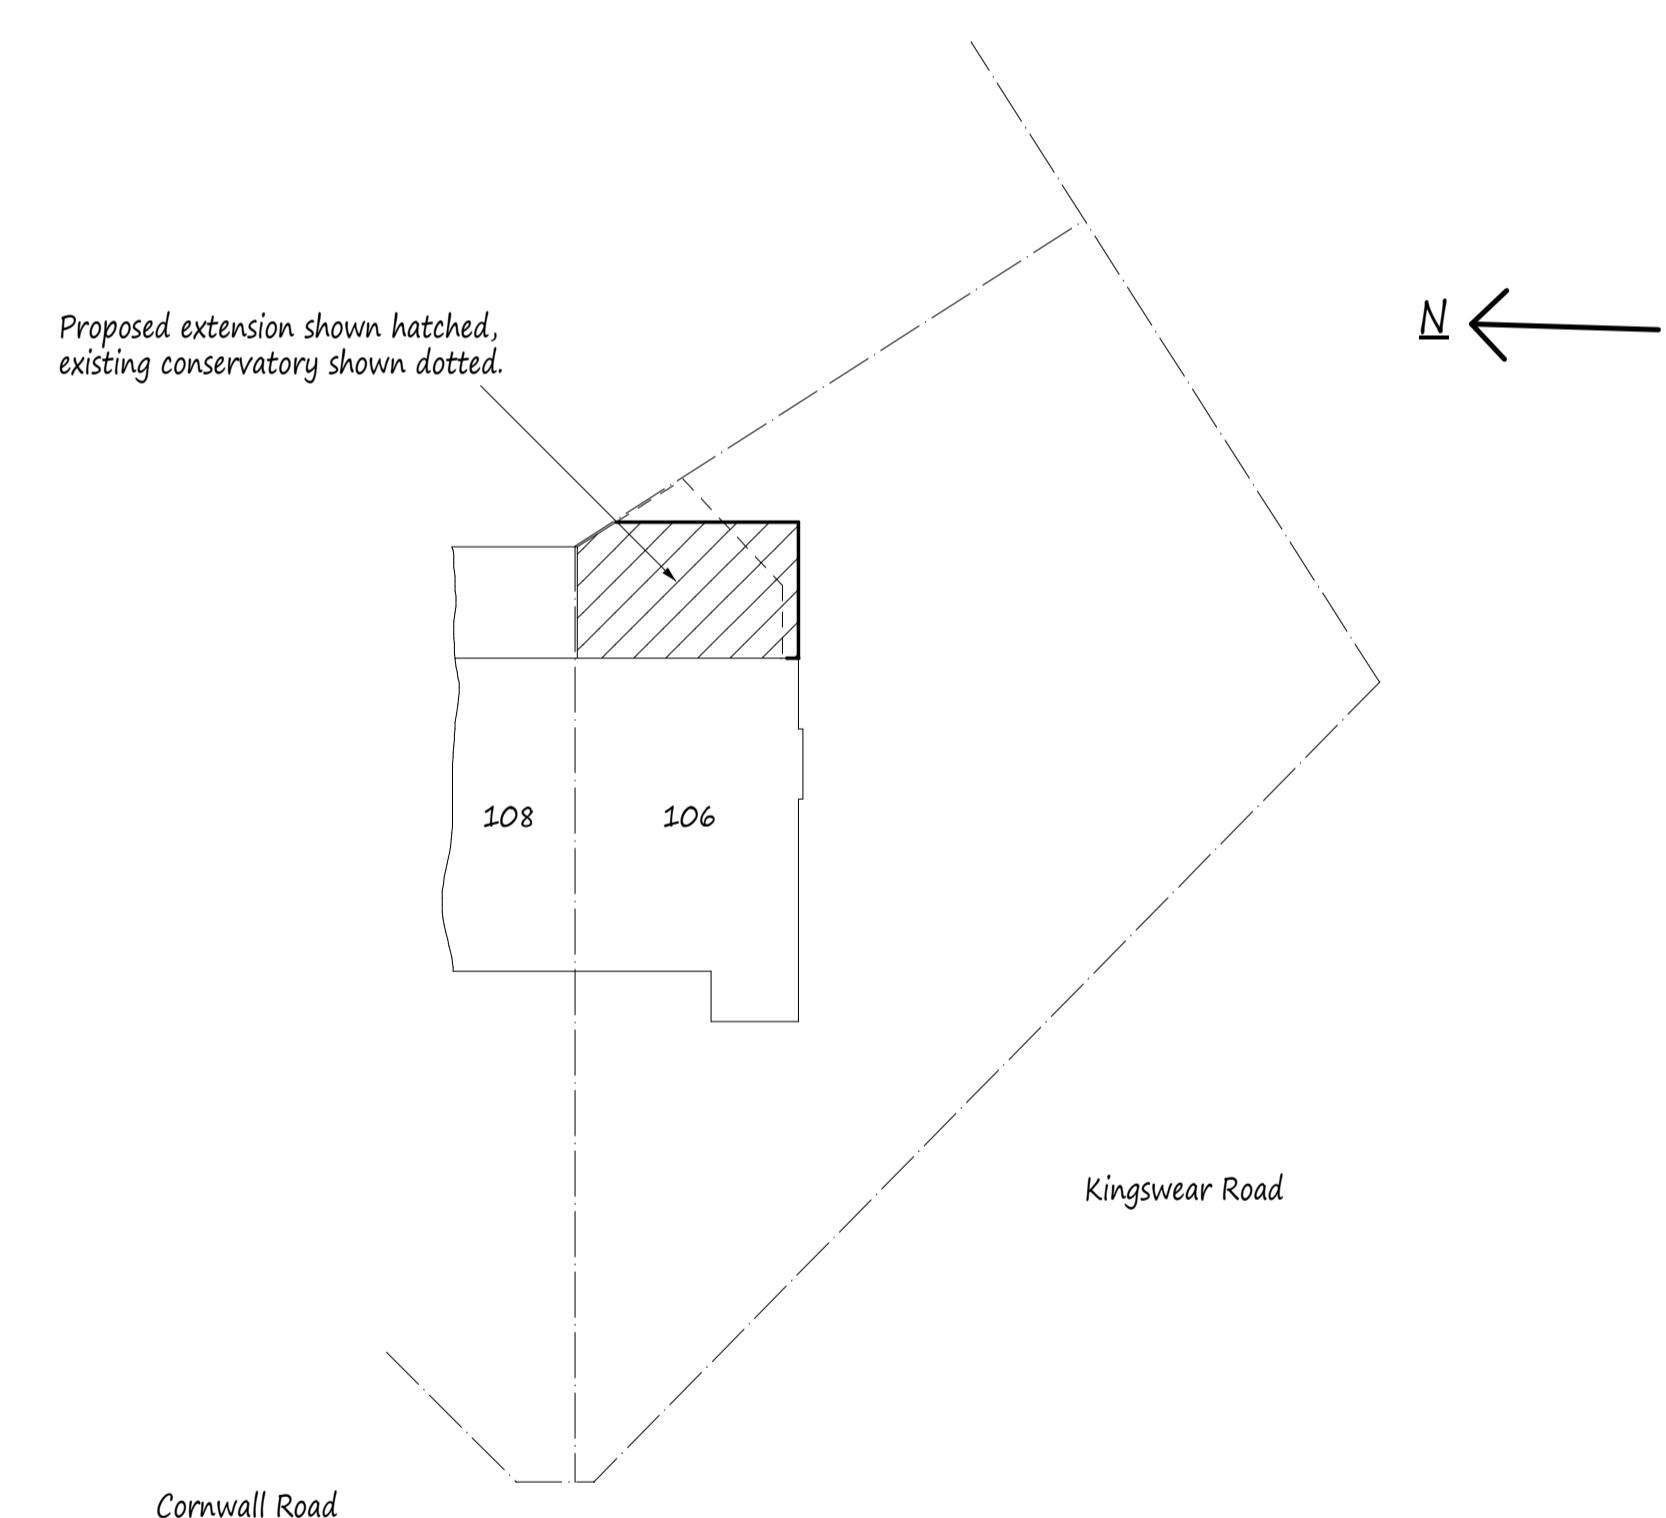

Site Plan scale 1:200

A	Date	Revisions
Copyright		

Pottle & Co Ltd.
Building Design &
Management Services

Suite A
128 Manor Way
Ruislip
Middlesex
HA4 8HR

Tel: 01895 622800
www.pottle.uk.com

Client
Mr & Mrs Howe

Job Title

106 Cornwall Road
Ruislip Manor
Middlesex

Drawing Title

Proposed Part Removal of Existing
Conservatory and Proposed Single
Storey Rear Extension.

Scale
1:50. 100. 200

Date
September 2020

Drawn by
MDP

Drg No.
4436/01