


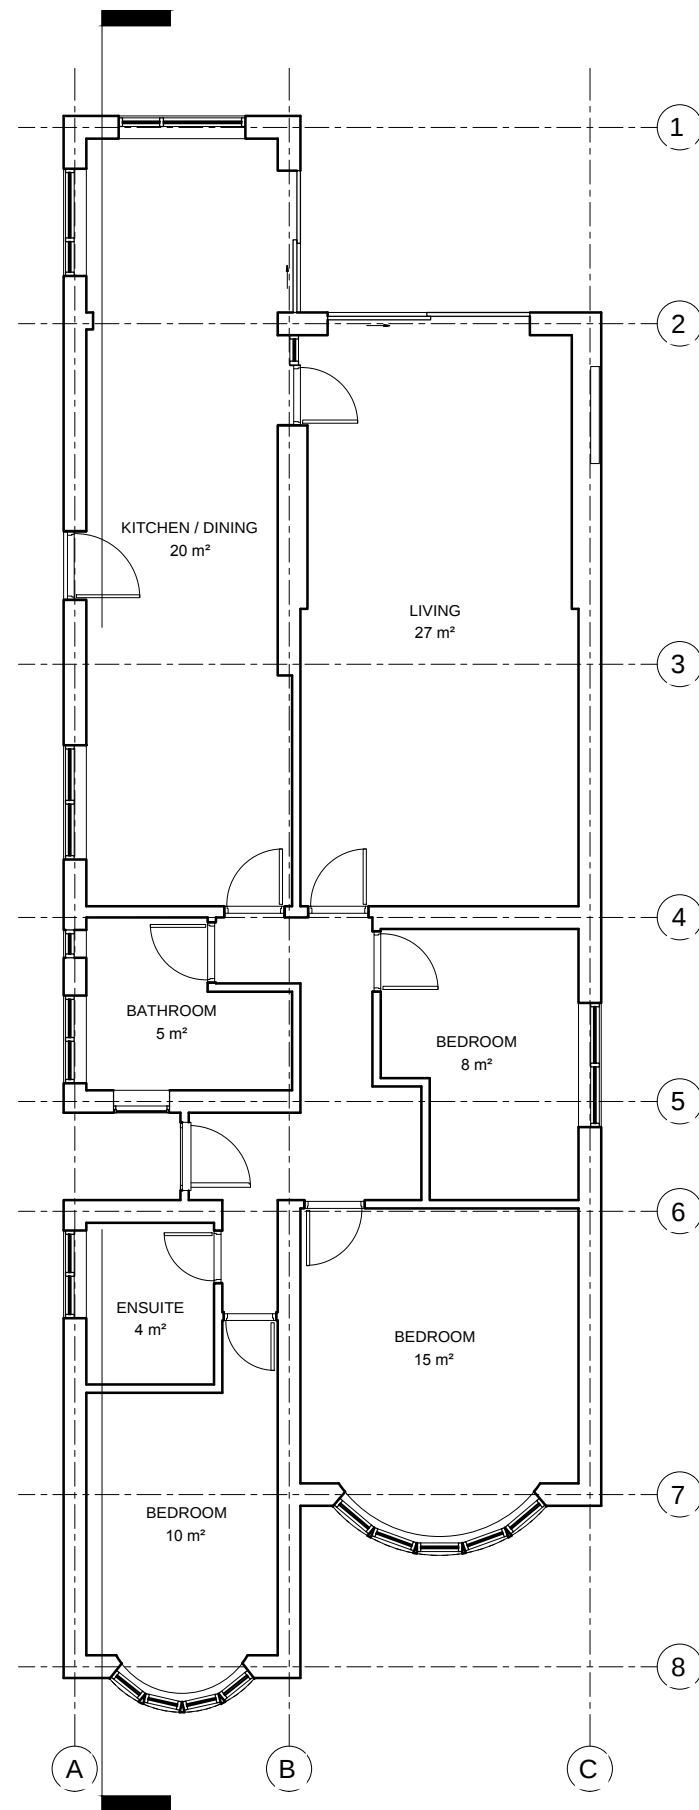


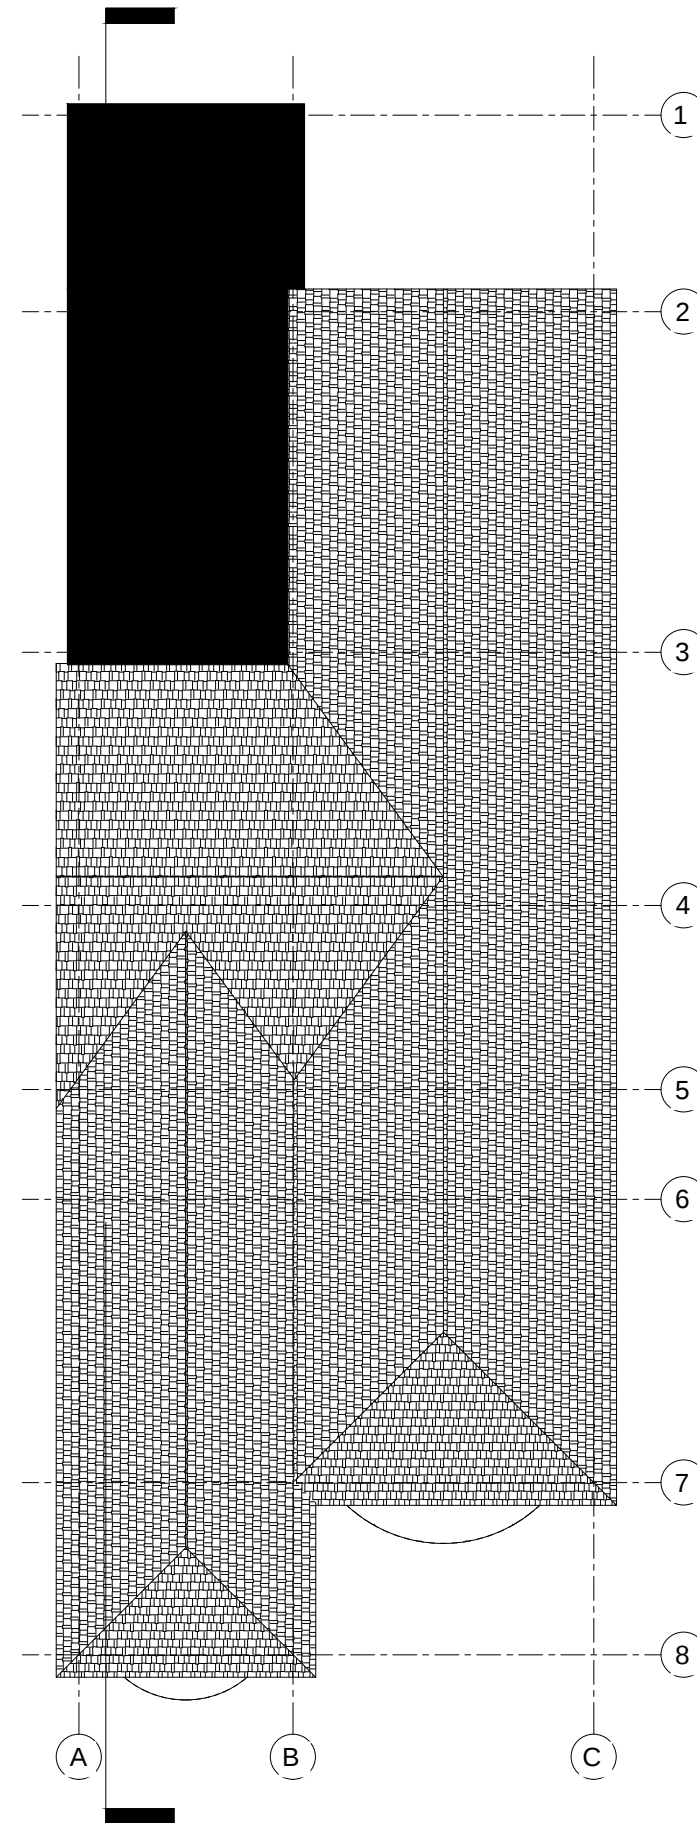

EXISTING GROUND FLOOR PLAN

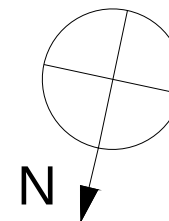

EXISTING ROOF PLAN

 

 STUDIO CAD PROJECTS Architectural Designers TEL: 079 581 581 90 E-mail: scp.projects@onet.eu	
PROJECT: 85 HERCIES ROAD LONDON UB10 9LU EXISTING PLANS	
SCALE: 1:100 (A3) DATE: 01 MAY 2023	PROJECT No: 2230501-01
THIS DRAWING MUST NOT BE REPRODUCED, MULTIPLIED OR SUBMITTED TO THE INSPECTION OF THIRD PARTIES WITHOUT OUR PRIOR PERMISSION. ALL DIMENSIONS TO BE CHECKED AND VERIFIED ON SITE	