




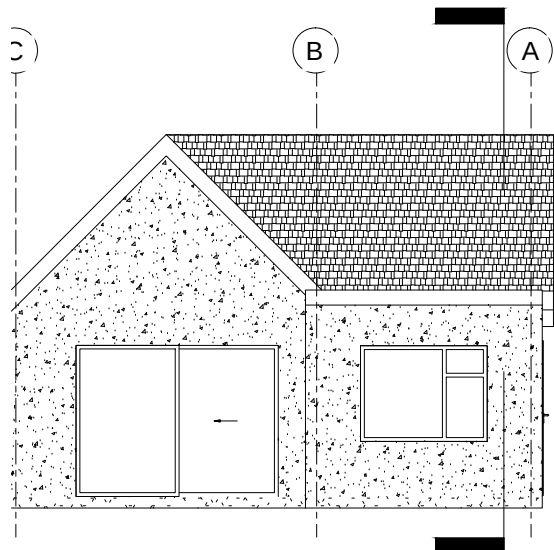


EXISTING REAR ELEVATION

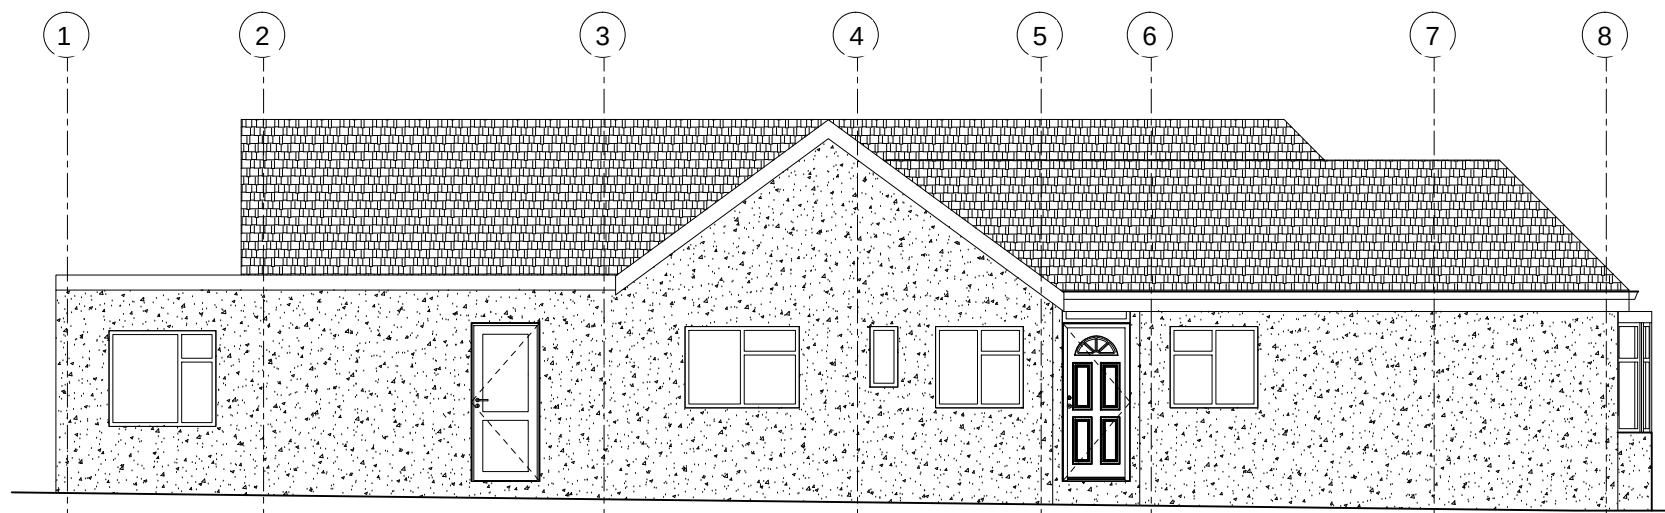


EXISTING LEFT SIDE ELEVATION

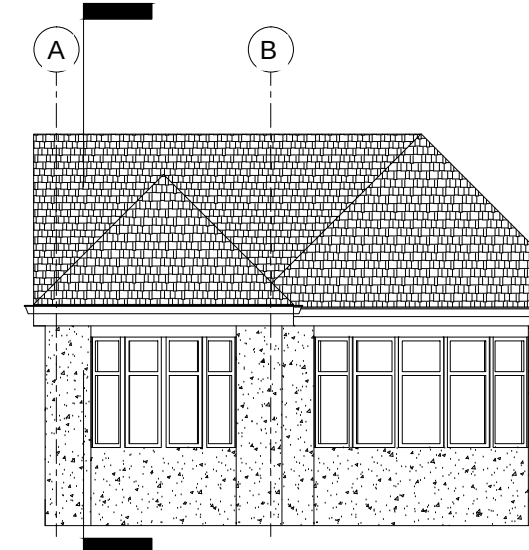


EXISTING FRONT ELEVATION

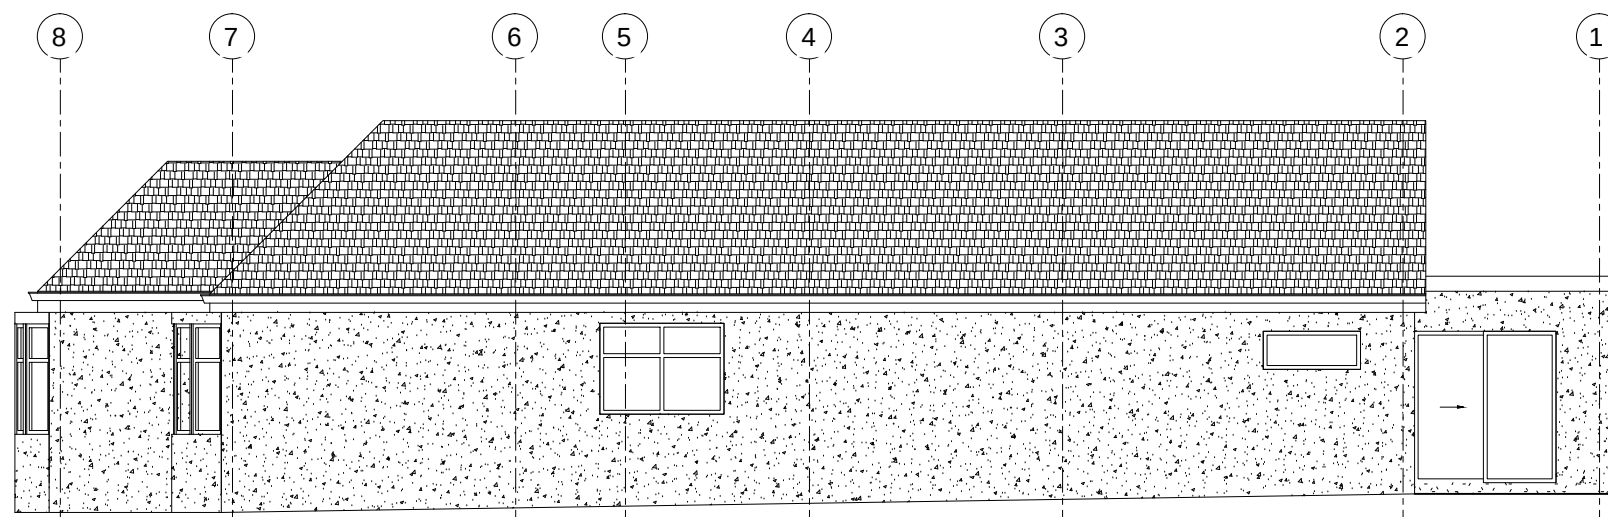

EXISTING RIGHT SIDE ELEVATION

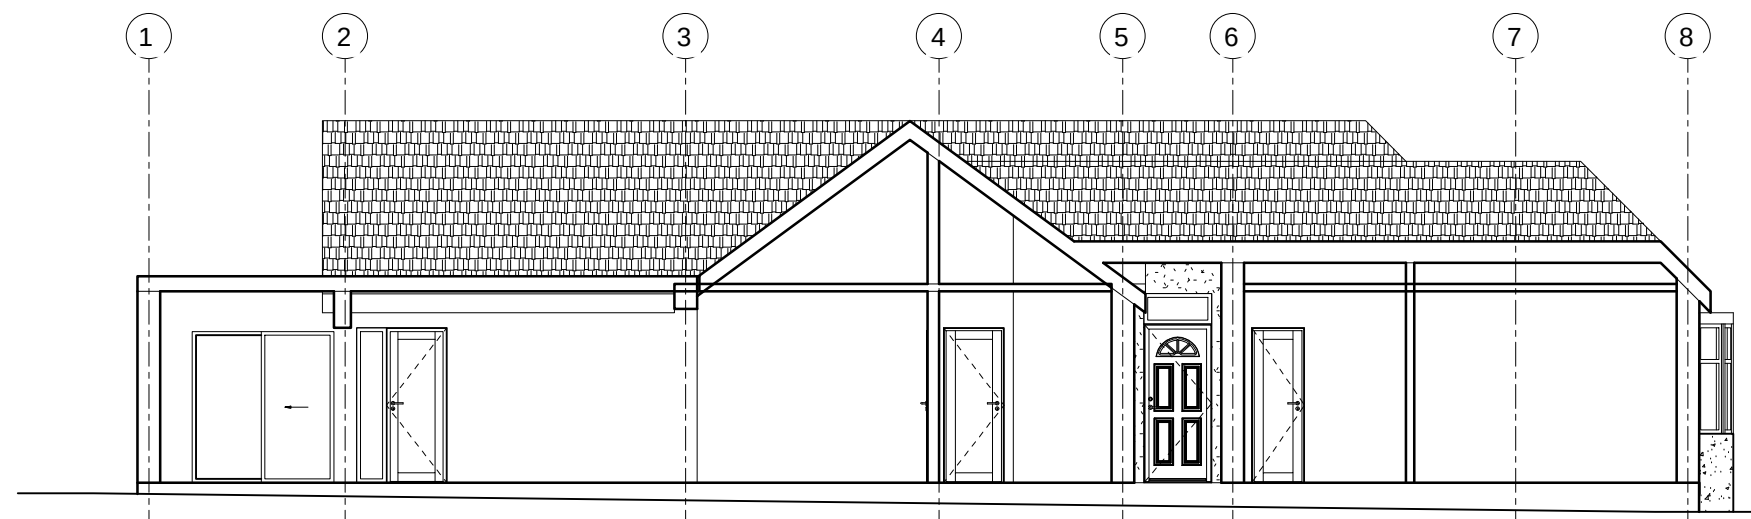

EXISTING SECTION

 

		STUDIO CAD PROJECTS Architectural Designers TEL: 079 581 581 90 E-mail: scp.projects@onet.eu	
PROJECT: 85 HERCIES ROAD LONDON UB10 9LU EXISTING ELEVATIONS AND SECTION			
SCALE: 1:100 (A3) DATE: 01 MAY 2023		PROJECT No: 2230501-02	
THIS DRAWING MUST NOT BE REPRODUCED, MULTIPLIED OR SUBMITTED TO THE INSPECTION OF THIRD PARTIES WITHOUT OUR PRIOR PERMISSION. ALL DIMENSIONS TO BE CHECKED AND VERIFIED ON SITE			