


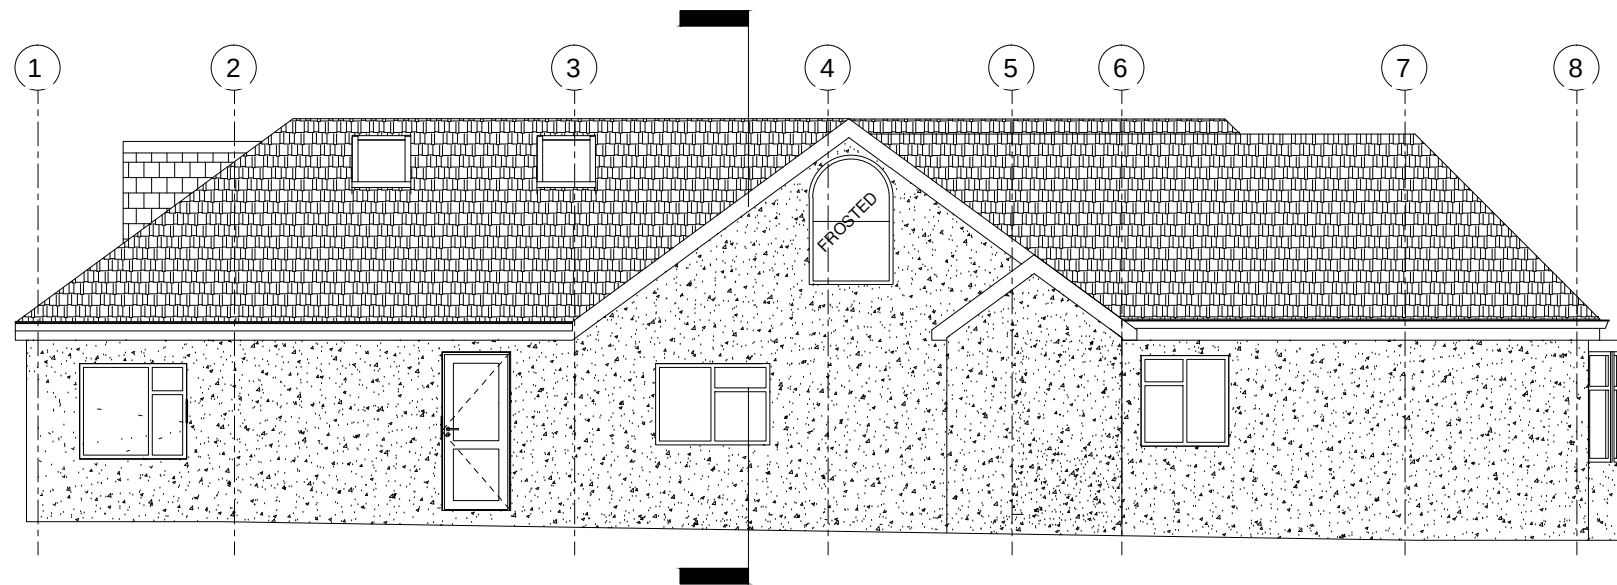


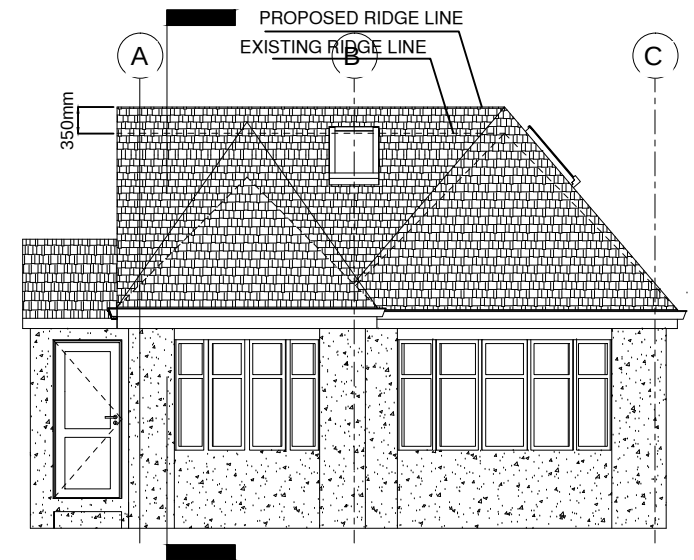


PROPOSED LEFT SIDE ELEVATION

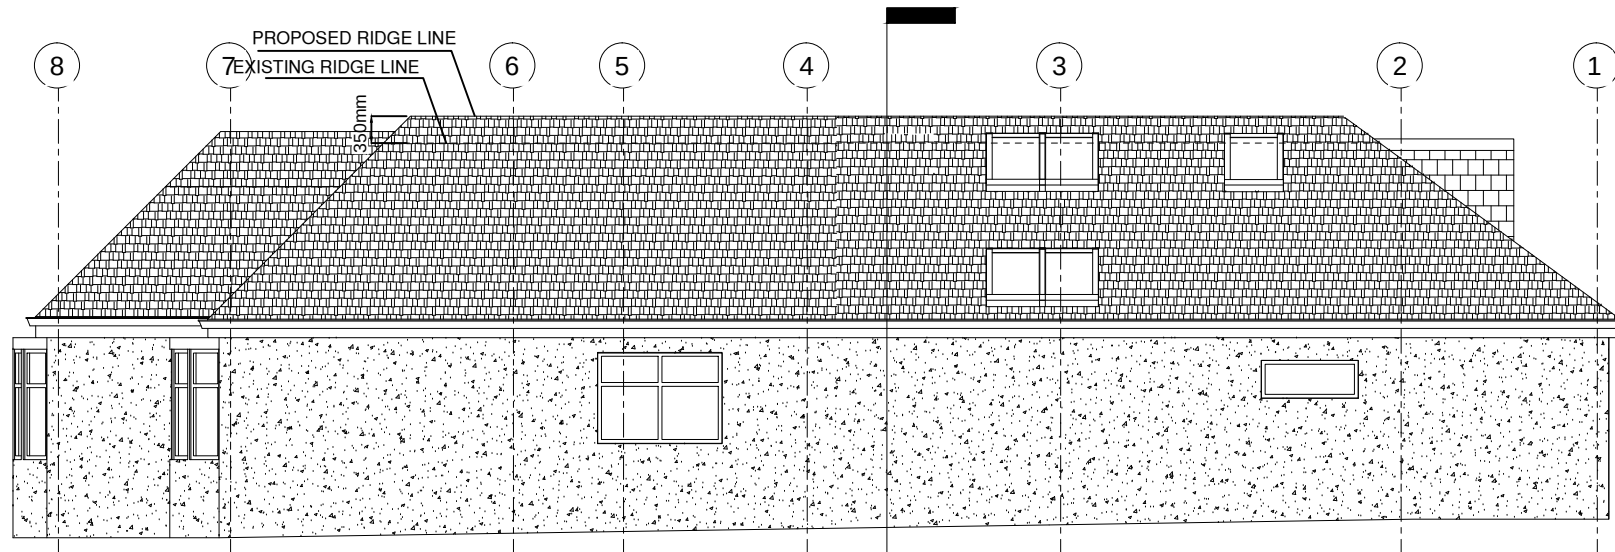


PROPOSED FRONT ELEVATION

 


PROPOSED RIGHT SIDE ELEVATION

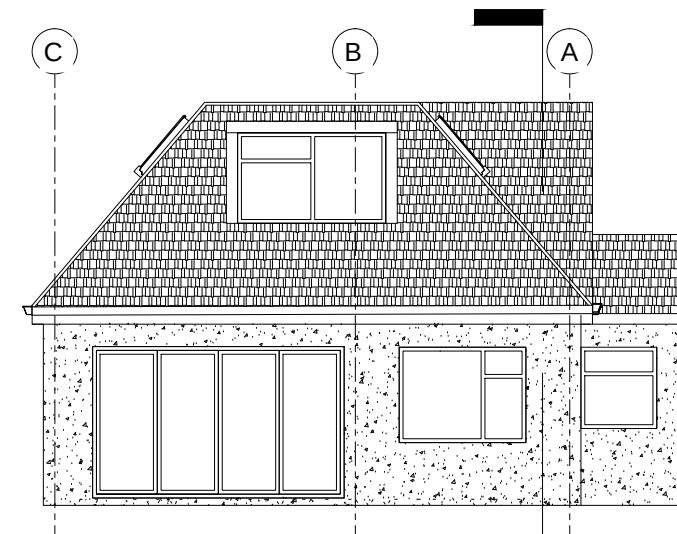

PROPOSED REAR ELEVATION

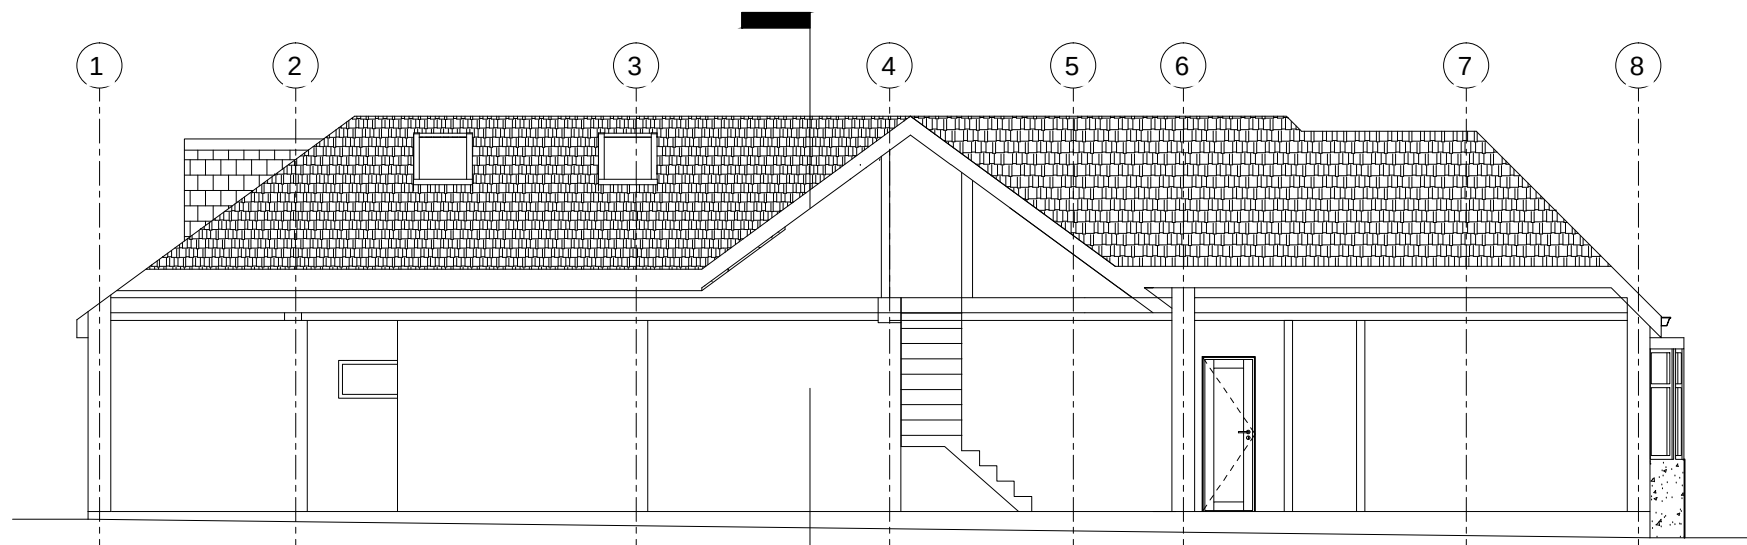

PROPOSED SECTION "A"

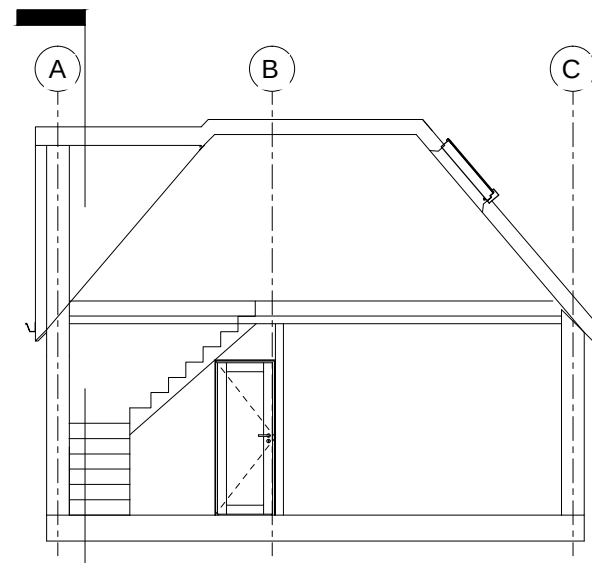

PROPOSED SECTION "B"

		STUDIO CAD PROJECTS Architectural Designers	
PROJECT: 85 HERCIES ROAD LONDON UB10 9LU PROPOSED ELEVATIONS AND SECTION		TEL: 079 581 581 90 E-mail: scp.projects@onet.eu	
SCALE: 1:100 (A3) DATE: 01 MAY 2023		PROJECT No: 2230501-2	
THIS DRAWING MUST NOT BE REPRODUCED, MULTIPLIED OR SUBMITTED TO THE INSPECTION OF THIRD PARTIES WITHOUT OUR PRIOR PERMISSION. ALL DIMENSIONS TO BE CHECKED AND VERIFIED ON SITE			