



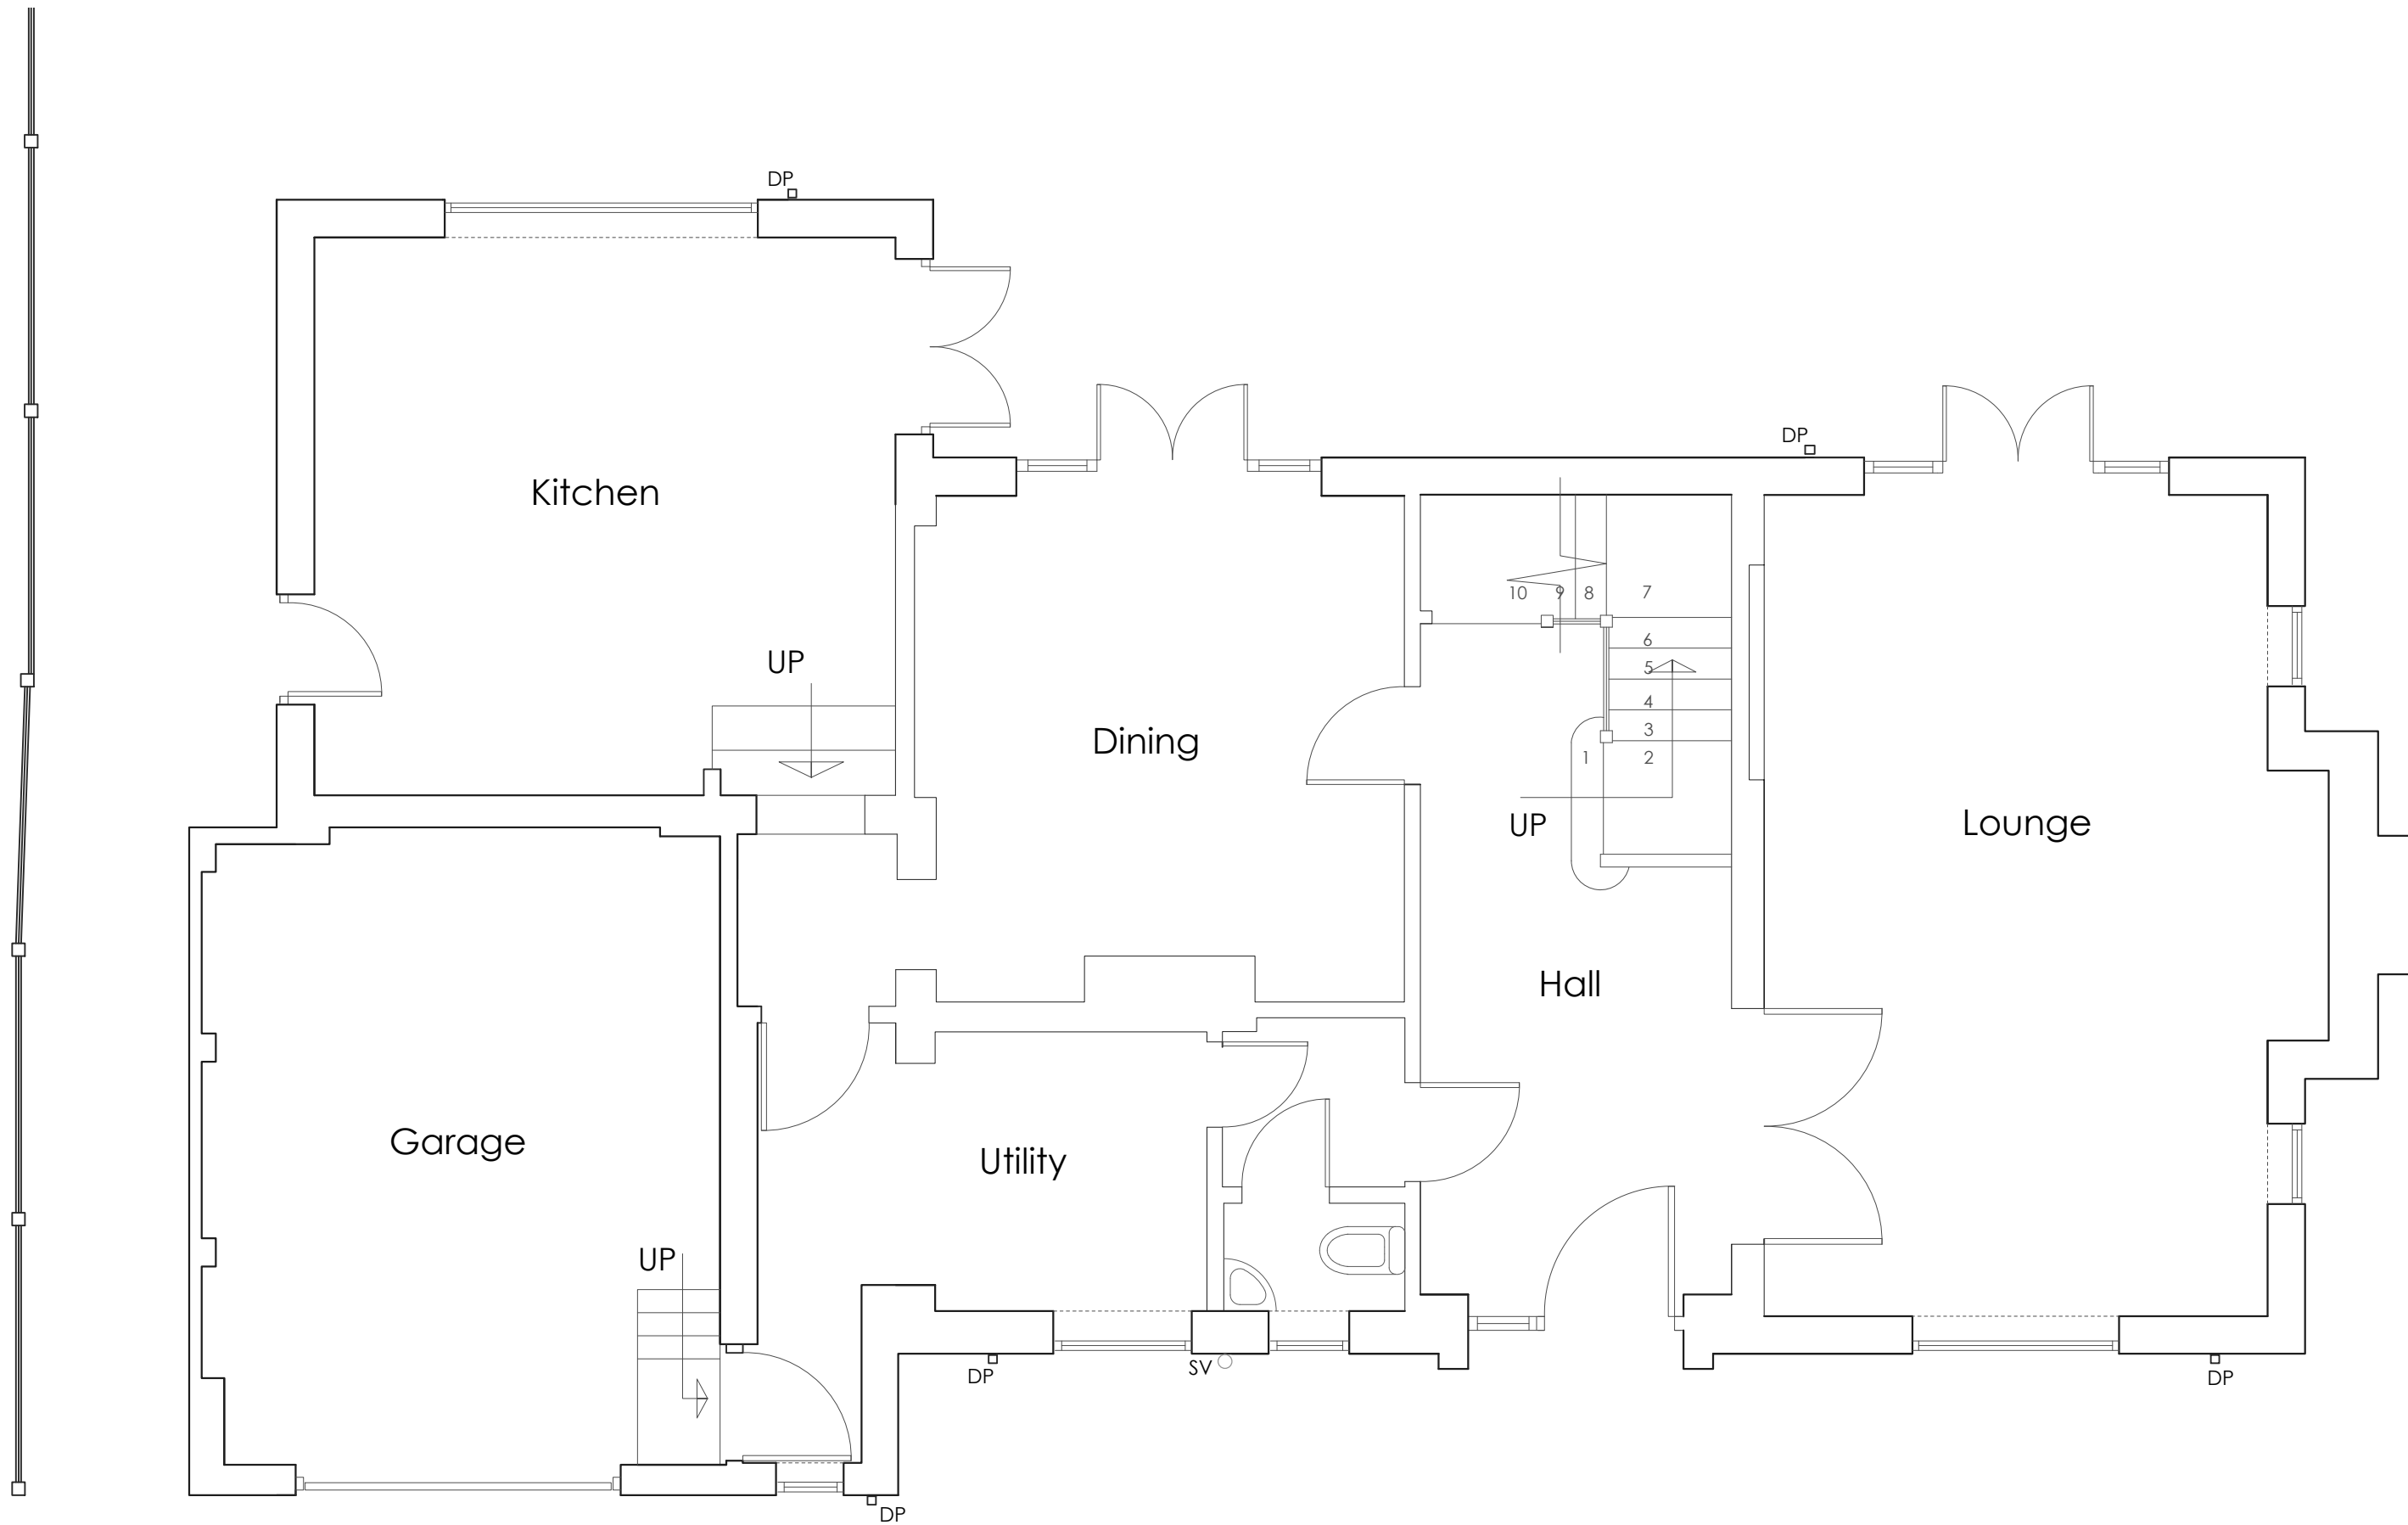

Existing Ground Floor Plan
(Scale 1:50)

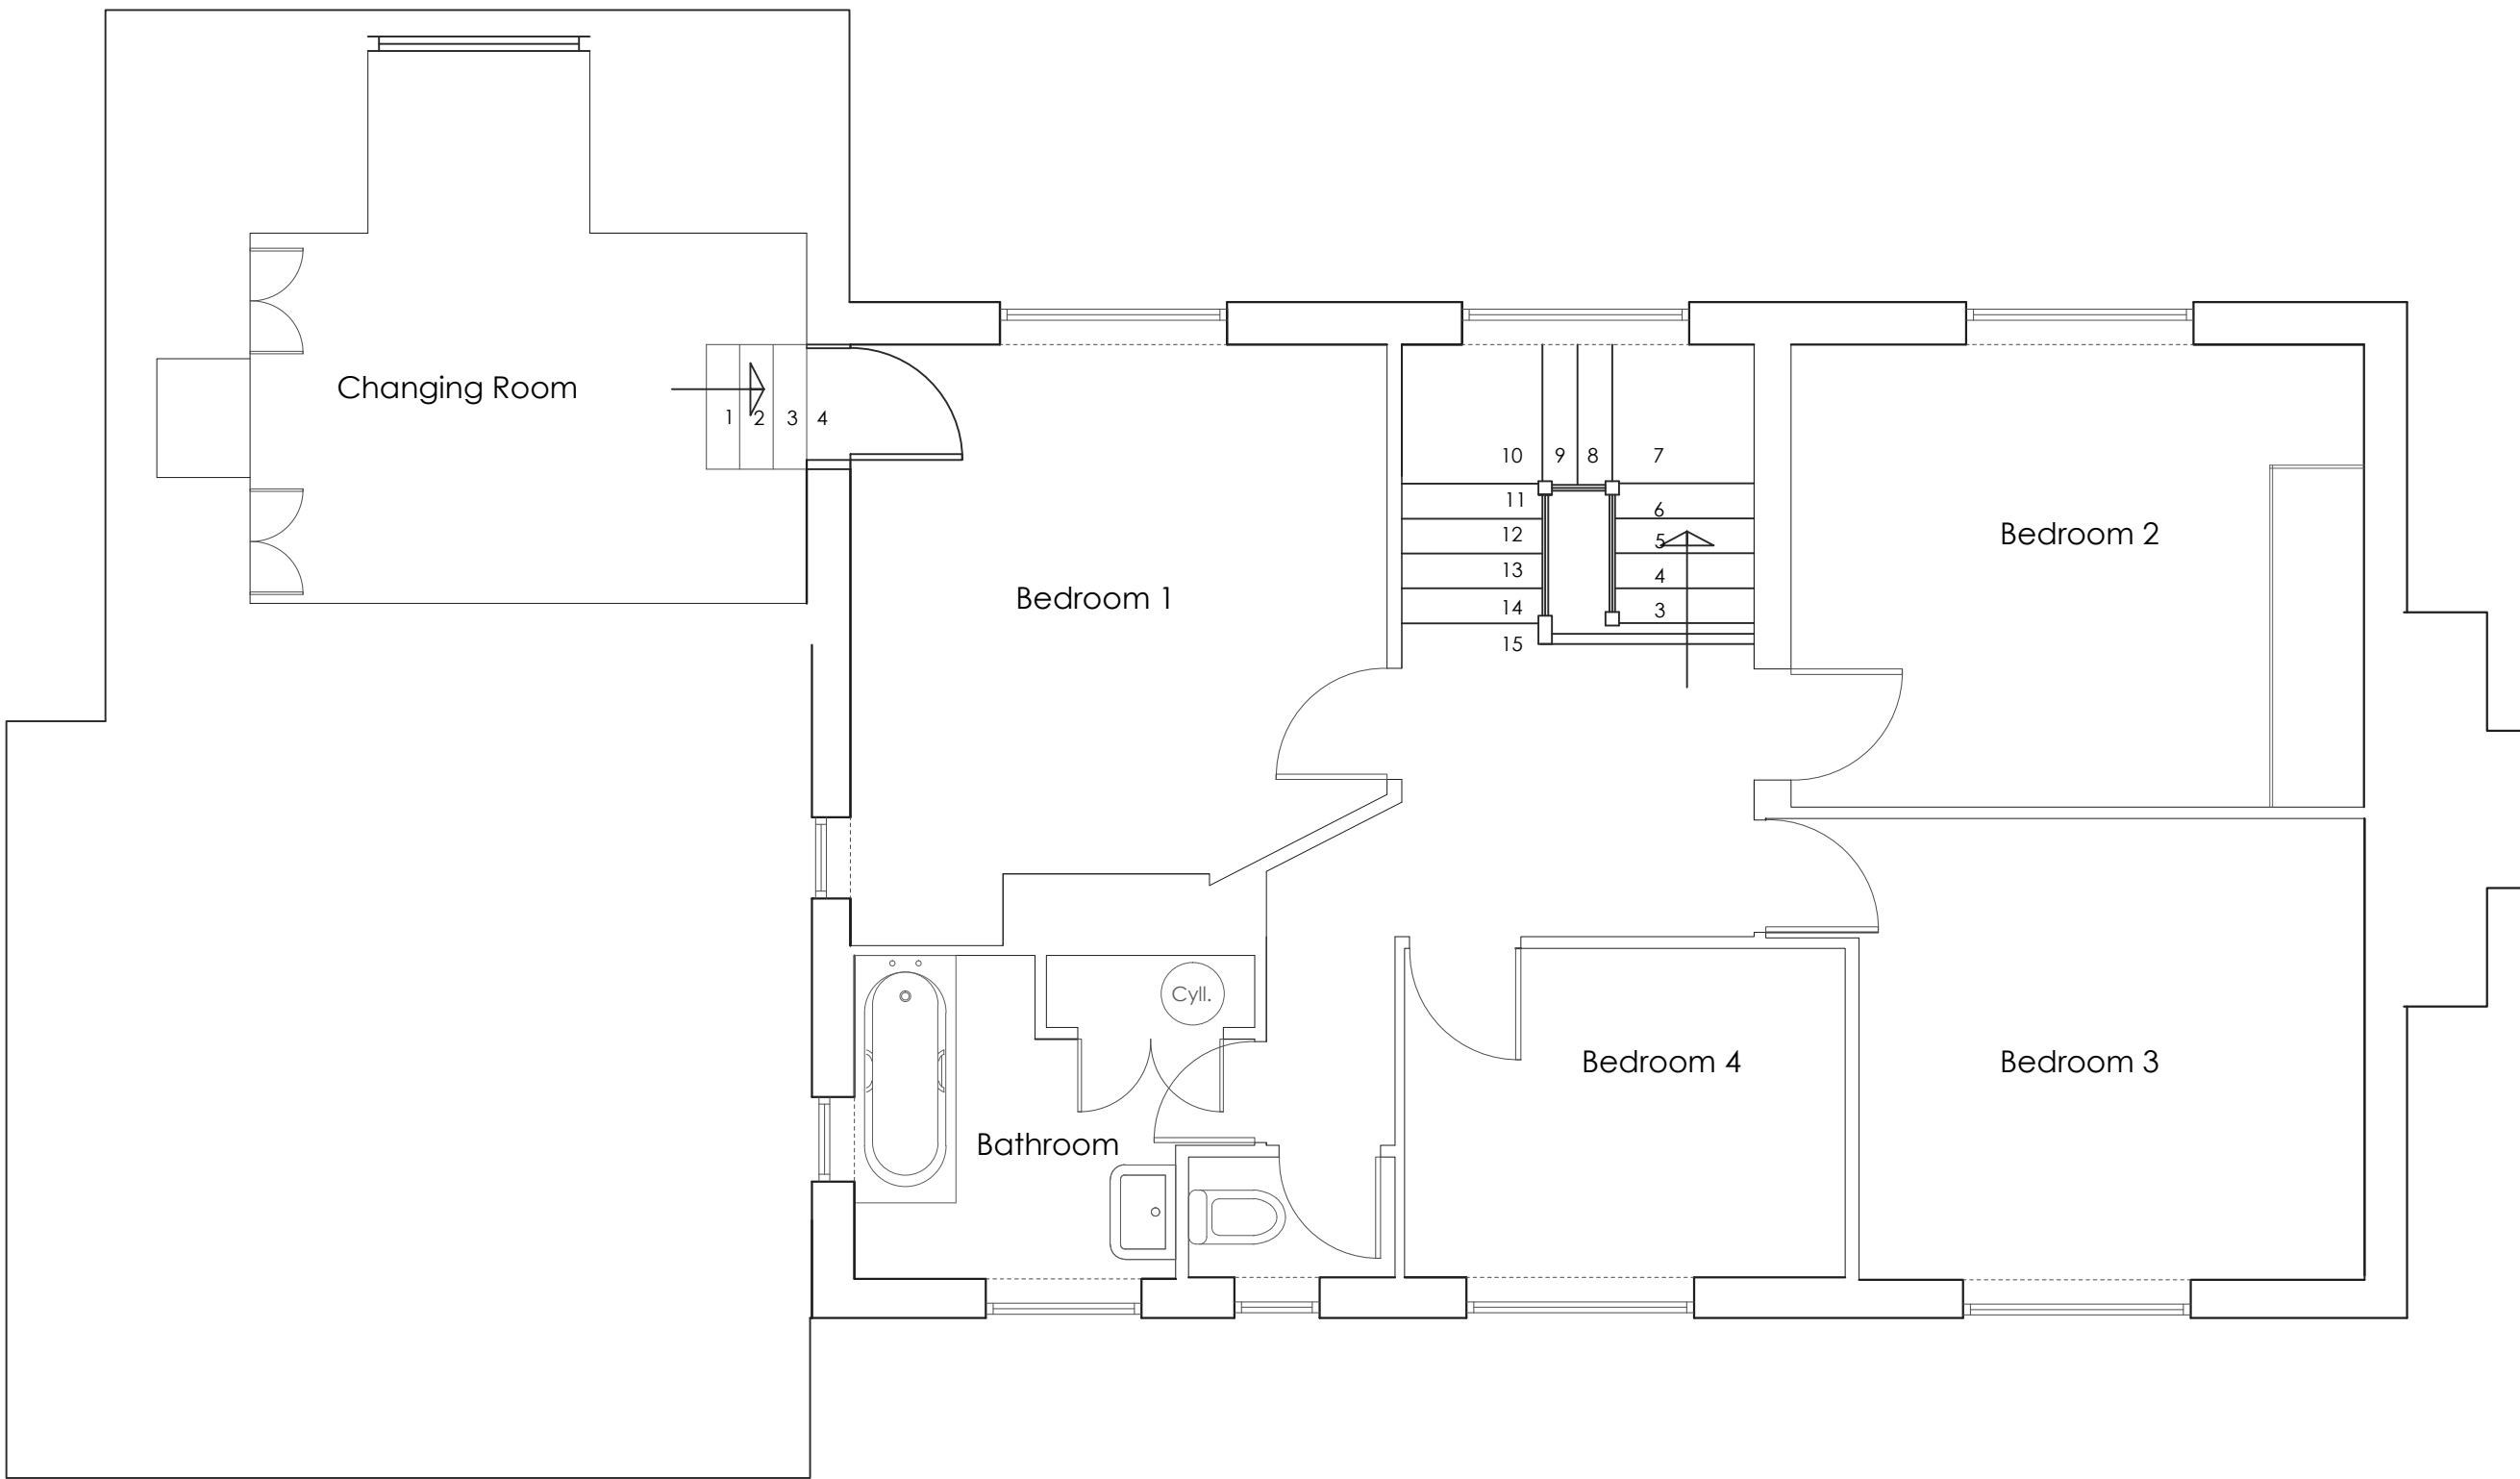

Existing First Floor Plan
(Scale 1:50)

Notes - Any discrepancy between drawings and specification to be referred to the Surveyors. - Scaled Dimensions should not be used. - All drawings are to be read in conjunction with the Engineer's details & any anomalies are to be reported to the Contract Administrator.		
Client Mr H Reeves		
Address 3 Copse Wood Way		
Project Various		
Drawing Existing Floor Plan		
Drawn By SEM		Drawn Date March '21
Scale As Noted (A1)		
Rev	Amendments	Date
Drawing No. 20210303-01		Revision