

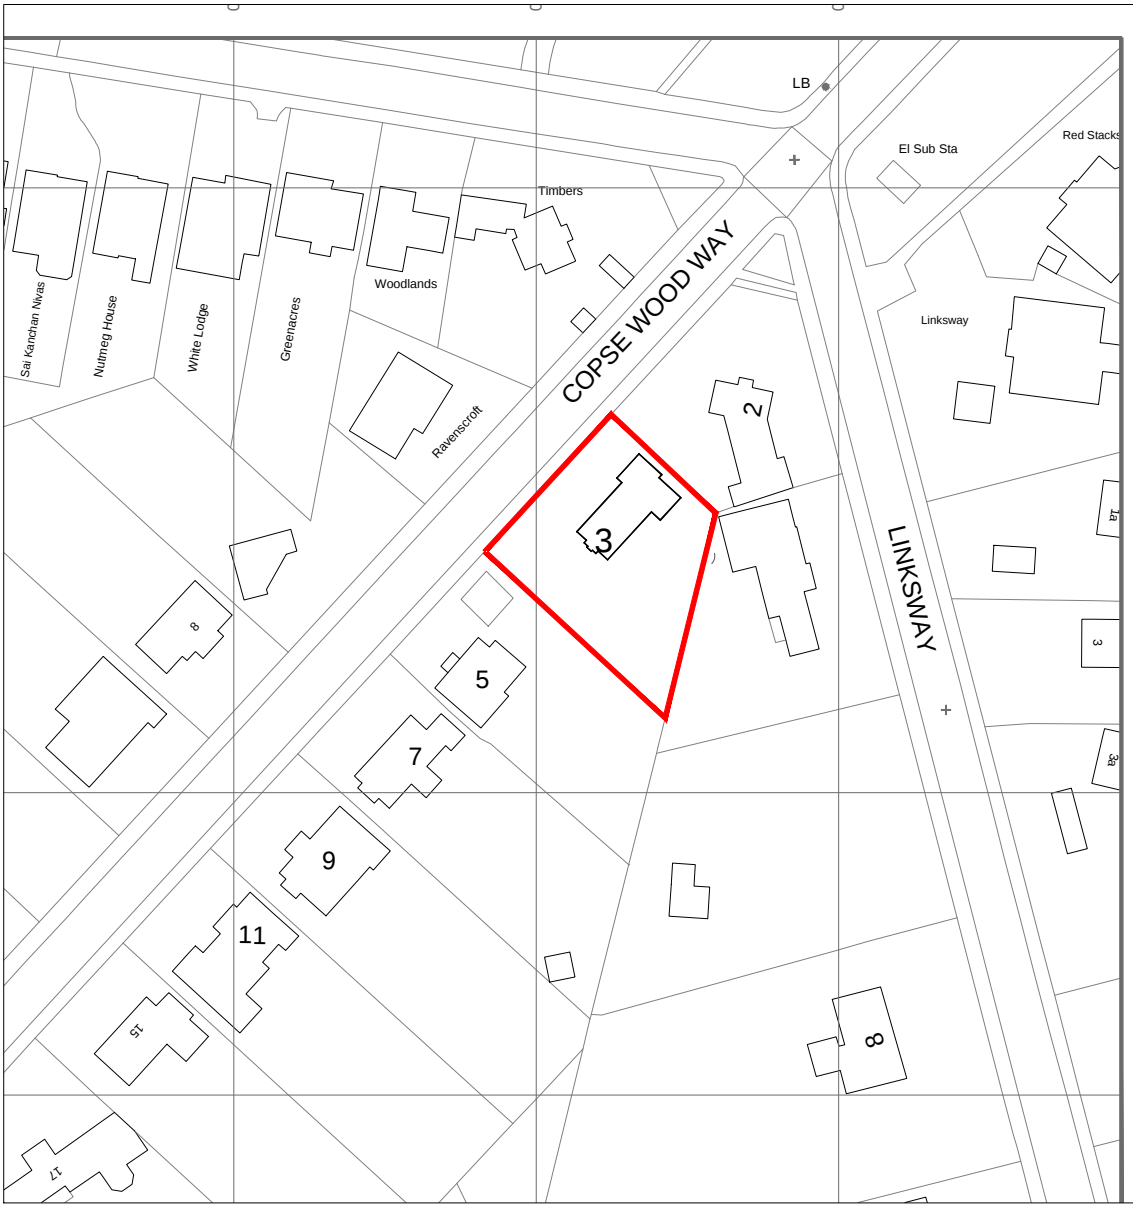
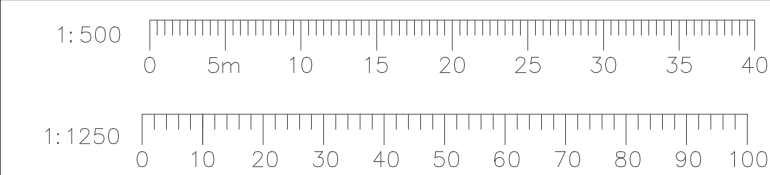


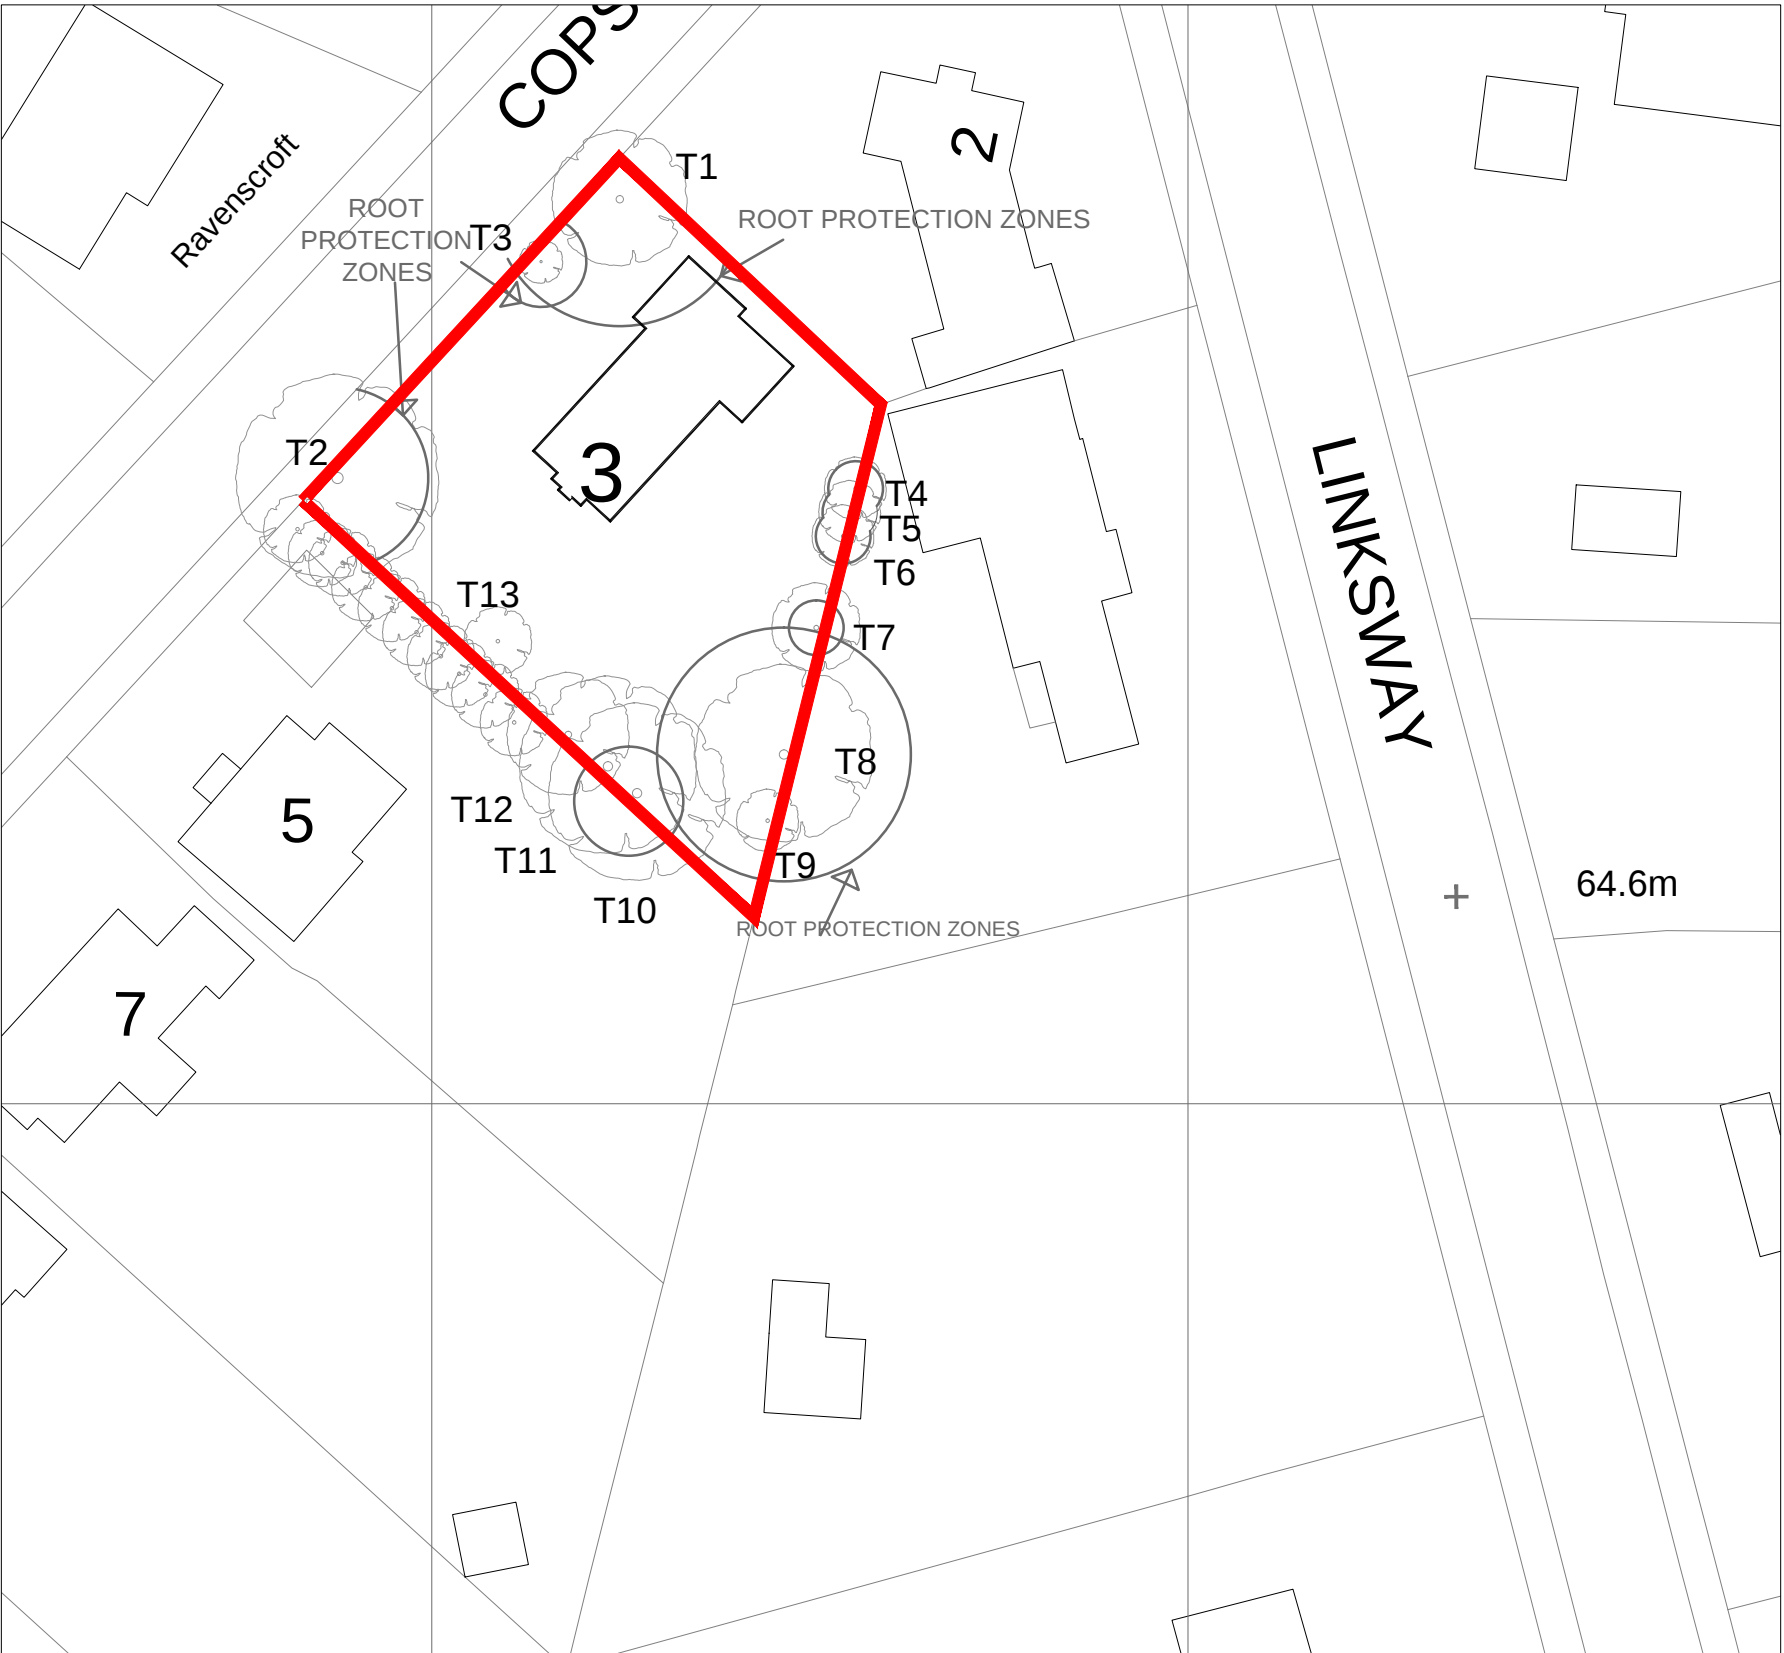

Existing Location Plan
(Scale 1:1250)

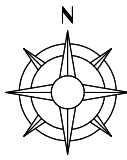

Existing Site Plan
(Scale 1:500)

TREE SCHEDULE

T1	OAK	700mm STEM DIAM
	18m HT	8m CROWN
T2	HORNBEAM	500mm STEM DIAM
	22m HT	14m CROWN
T3	?	250mm STEM DIAM
	10m HT	3m CROWN
T4	HOLLY	125mm STEM DIAM
	9m HT	4m CROWN
T5	FIR	150mm STEM DIAM
	9m HT	4m CROWN
T6	HOLLY	125mm STEM DIAM
	9m HT	4m CROWN
T7	?	150mm STEM DIAM
	9m HT	6m CROWN
T8	HORNBEAM	600mm STEM DIAM
	22m HT	12m CROWN
T9	?	200mm STEM DIAM
	6m HT	4m CROWN
T10	?	300mm STEM DIAM
	18m HT	12m CROWN
T11	?	300mm STEM DIAM
	18m HT	12m CROWN
T12	SILVER BIRCH	150mm STEM DIAM
	8m HT	5m CROWN (Fallen)
T13	WILLOW	700mm STEM DIAM
	8m HT	5m CROWN (Fallen)
T14 -T26	LEYLANDI	200mm STEM DIAM
	14m HT	4m CROWN

ROOT PROTECTION ZONES
AS PER BS 5837-2012
Trees in relation to design,
demolition and construction
- Recommendations

Notes		
• Any discrepancy between drawings and specification to be referred to the Surveyors.		
• Scaled Dimensions should not be used.		
• All drawings are to be read in conjunction with the Engineer's details & any anomalies are to be reported to the Contract Administrator.		
Client		
Mr H Reeves		
Address		
3 Copse Wood Way		
Project		
Various		
Drawing		
Existing Site & Location Plan		
Drawn By		Drawn Date
SEM		March '21
Scale		
As Noted (A2)		
Rev	Amendments	Date
Drawing No.		Revision
20210303-00		