


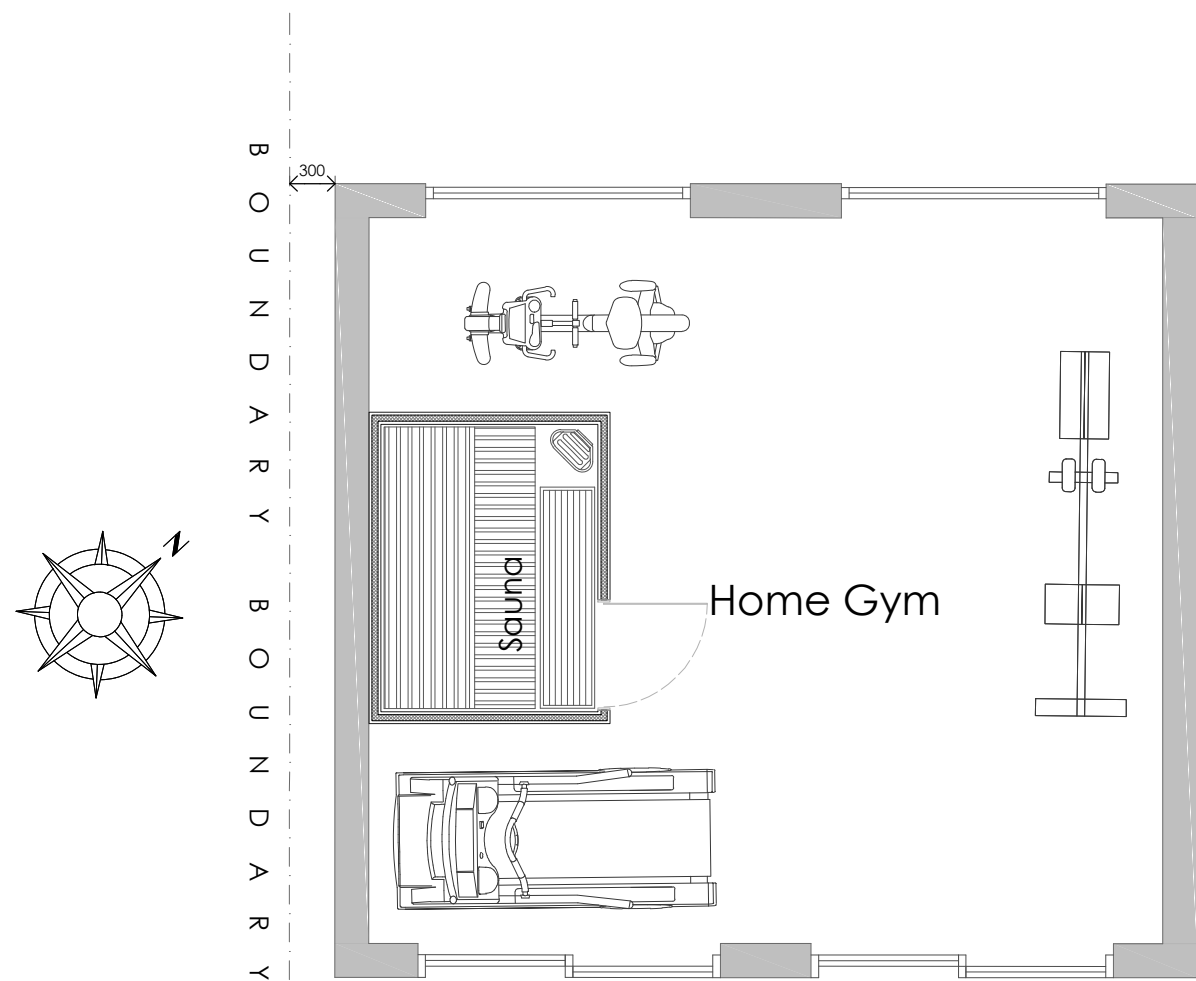
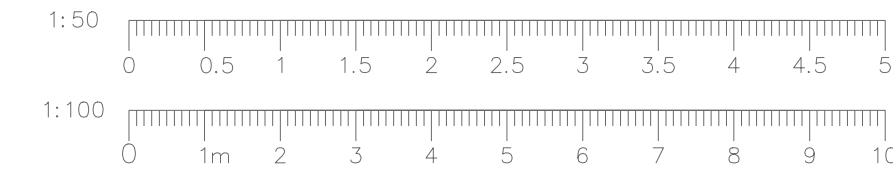


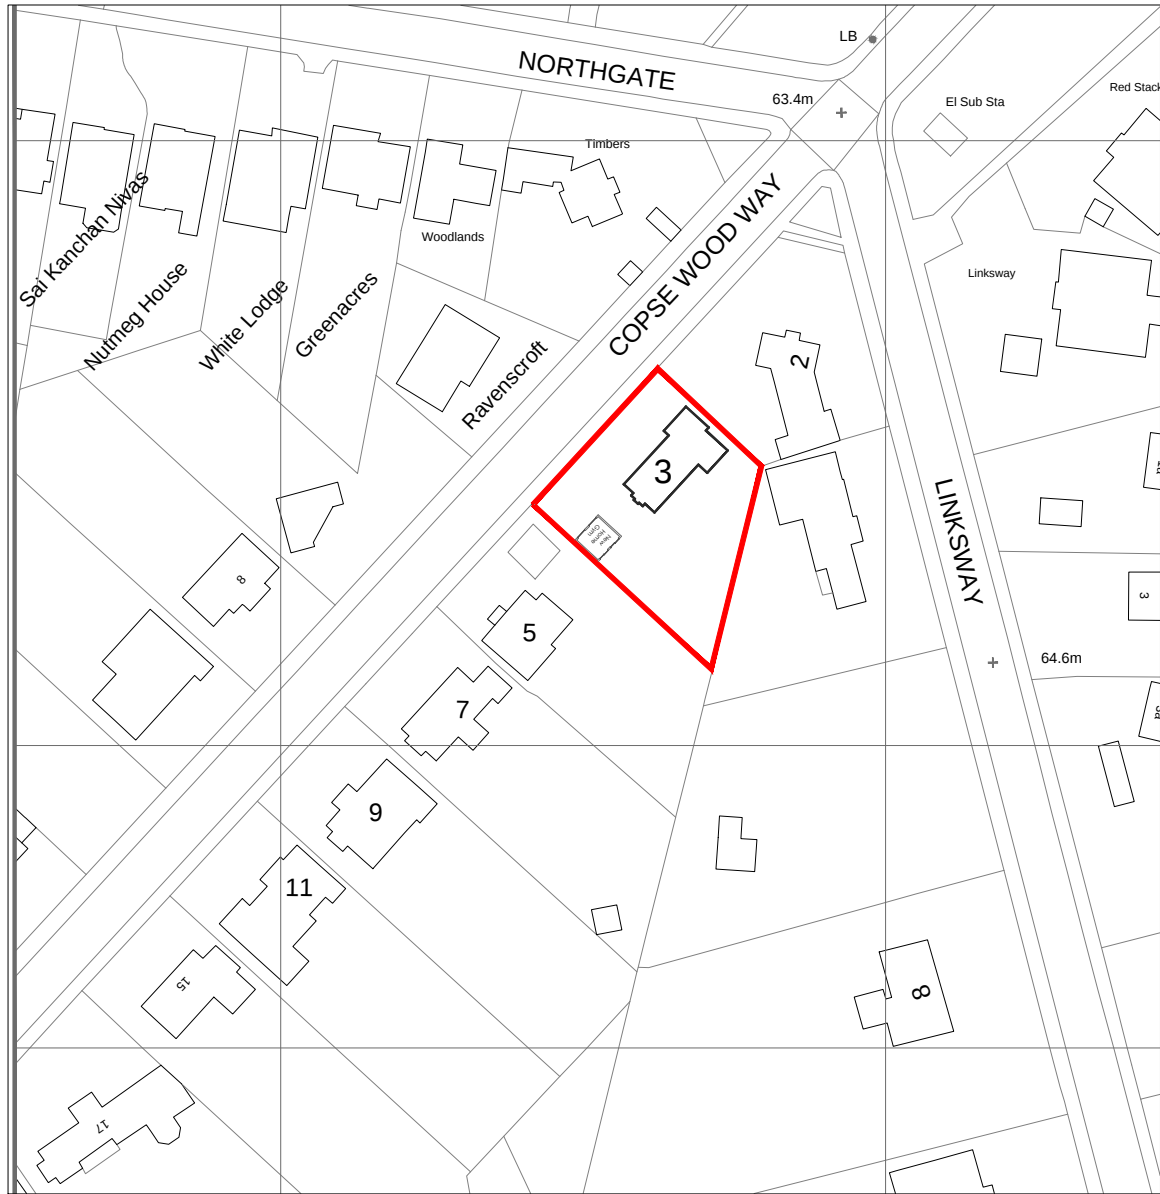

Proposed Outbuilding
(Scale 1:50)

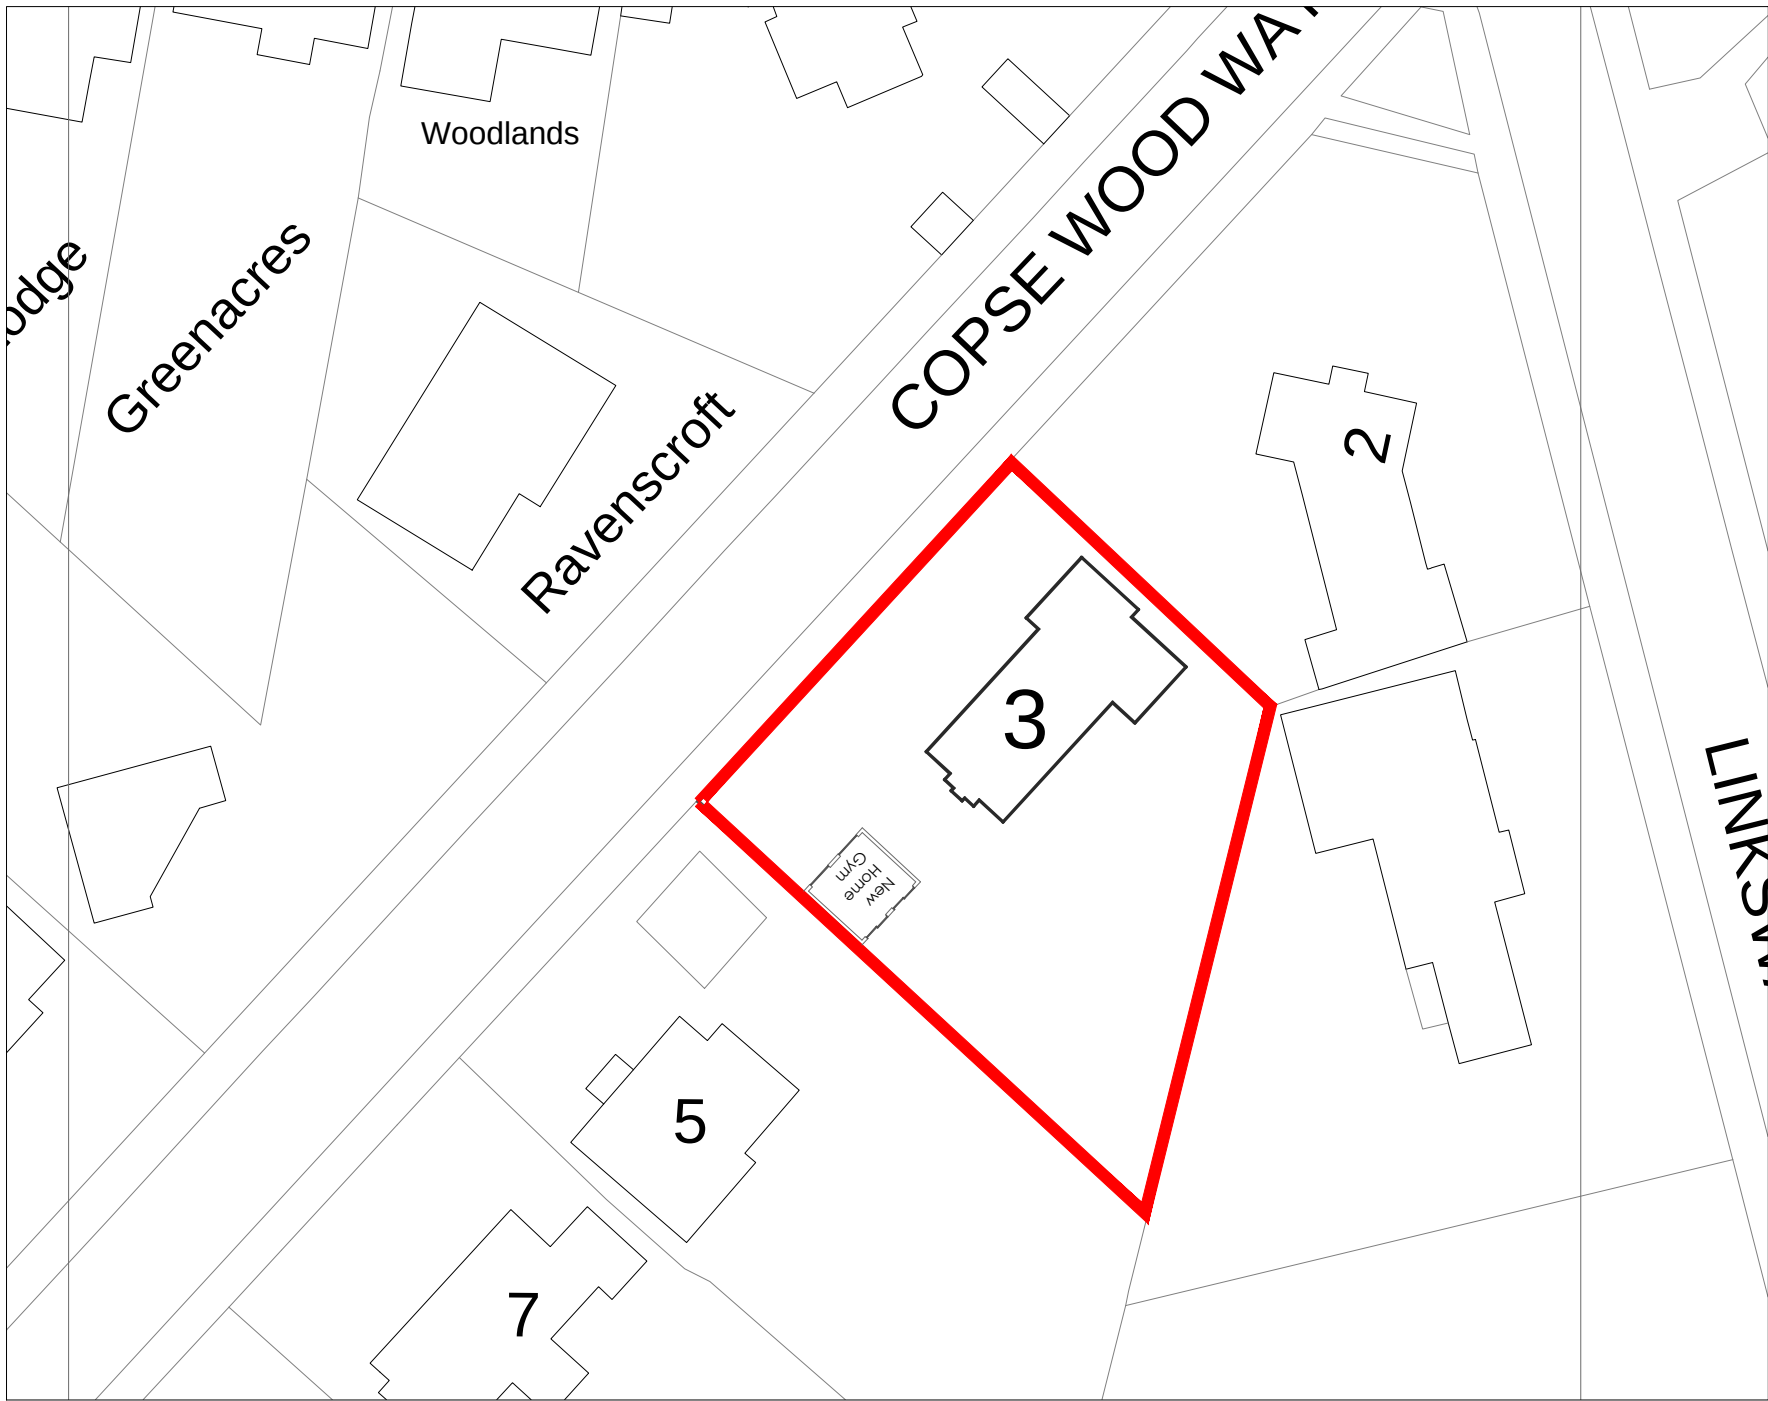

Proposed Location Plan
(Scale 1:1250)

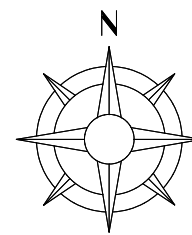

Proposed Site Plan
(Scale 1:500)

The height of the building, enclosure or container should be measured from the highest ground level immediately adjacent to the building, enclosure, or container to its highest point. The new building shall **not** exceed 2.5m, when measured from this point.

- Notes
- Any discrepancy between drawings and specification to be referred to the Surveyors.
 - Scaled Dimensions should not be used.
 - All drawings are to be read in conjunction with the Engineer's details & any anomalies are to be reported to the Contract Administrator.

Client
Mr Reeves

Address
3 Copse Wood Way

Project
Home Gym

Drawing
Proposed Composite Planning Drawing

Drawn By
SEM


Drawn Date
Aug '21

Scale
As Noted (A1)


Rev	Amendments	Date

Drawing No.
20210824-01


Revision

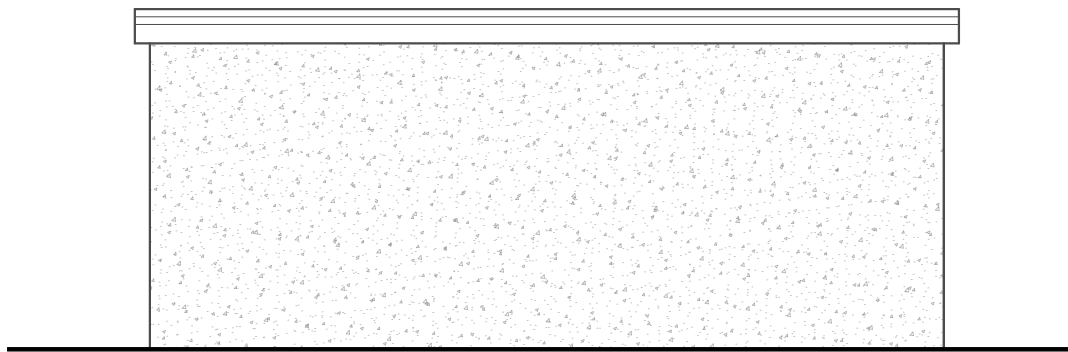


Proposed North East Elevation
(Scale 1:50)

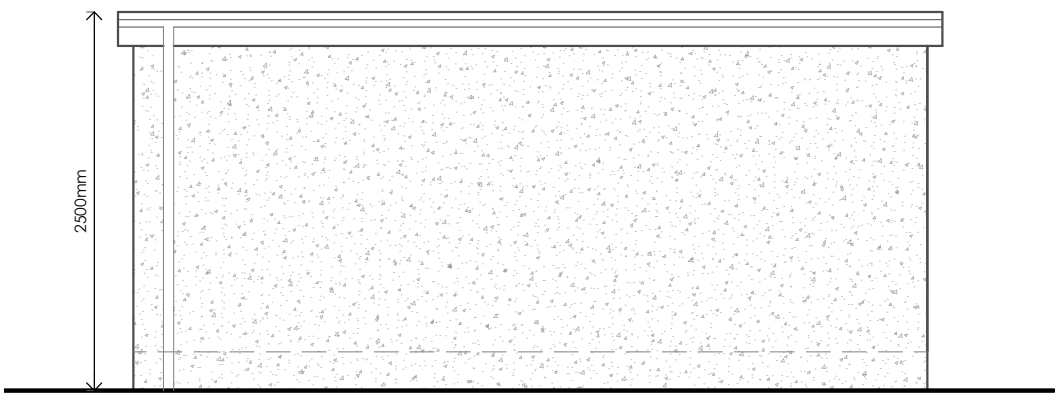

Proposed South West Elevation
(Scale 1:50)

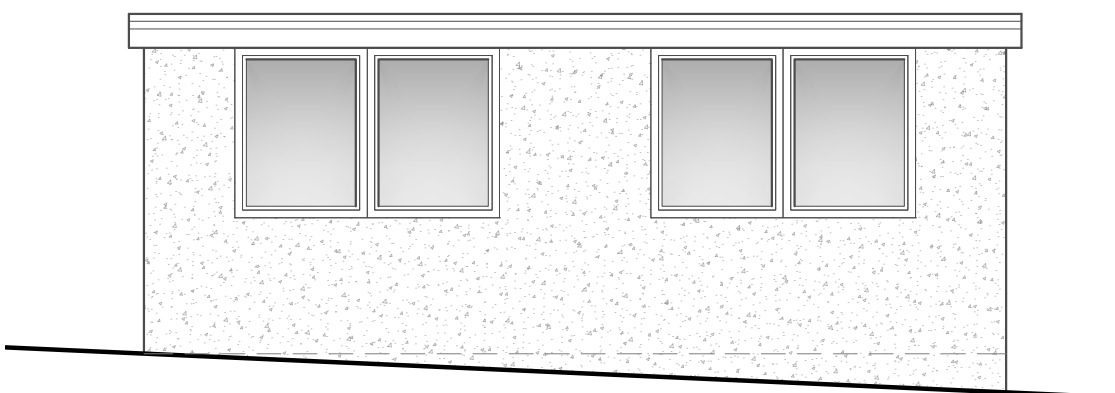

Proposed North West Elevation
(Scale 1:50)

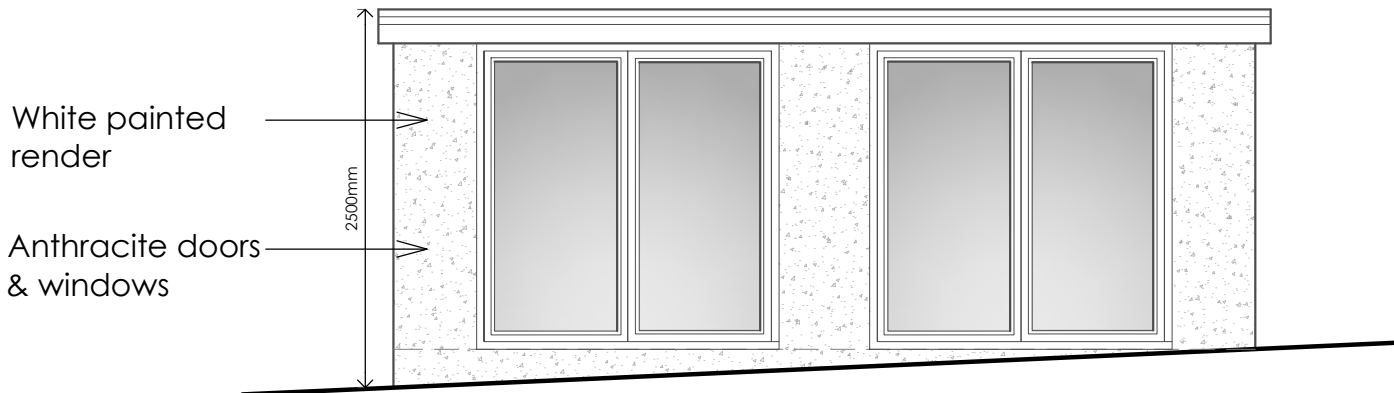

Proposed South East Elevation
(Scale 1:50)