


### Notes

1. DO NOT SCALE THIS DRAWING, WORK ONLY WITH DIMENSIONS GIVEN. ALL DIMENSIONS ARE METER

2. CONTRACTOR SHOULD VERIFY DIMENSIONS BEFORE CONSTRUCTION

3. COPYRIGHT: THIS DRAWING IS COPYRIGHT PRETECTED AND ITS CONTENTS SHALL NOT BE REPRODUCED IN WHOLE OR IN PART OR USED

NO	DRAWING REFERENCES	DATE

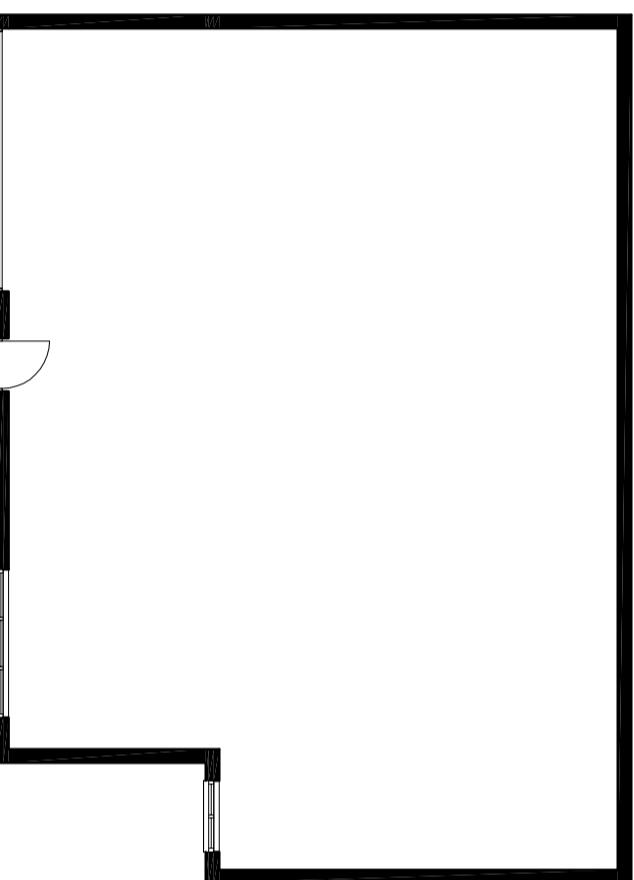

EXISTING FLOOR PLAN  
SCALE 1:100

CONSULTANTS:  
 **EMINENT DESIGN  
CONSULT**  
proarchitect13@gmail.com

Project Location


27 FRITHWOOD AVE,  
NORTHWOOD HA6 3LY

DRAWN BY: EDC  
CHECKED BY: EDC


TITLE: PROPOSED ELEVATIONS

SCALE :1=200 DATE :SEPT.,2022

PAPER : A3

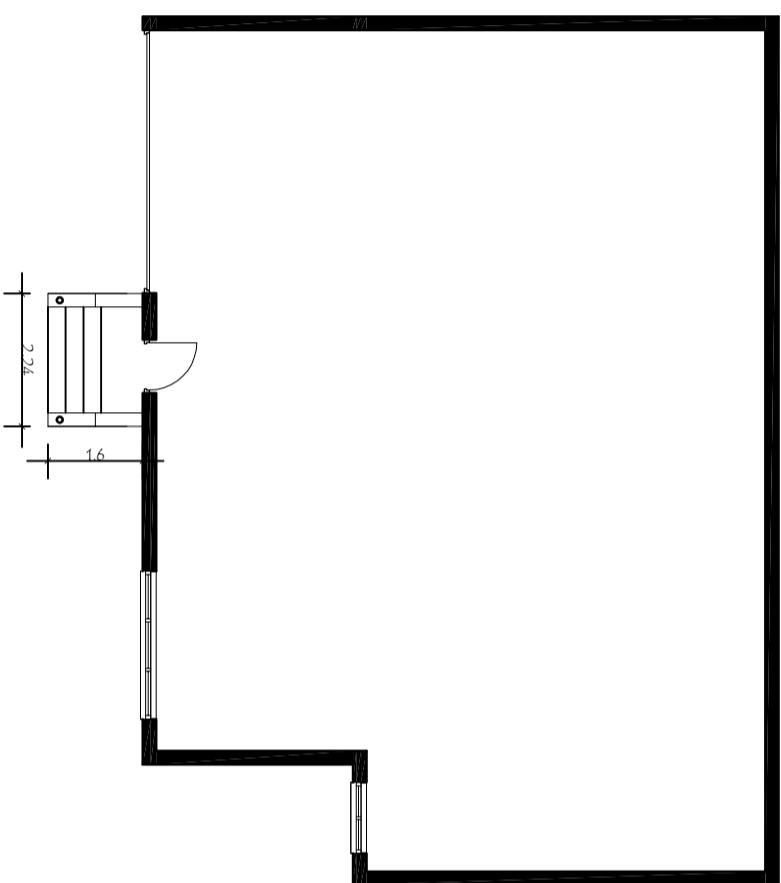

PROPOSED FLOOR PLAN  
SCALE 1:100

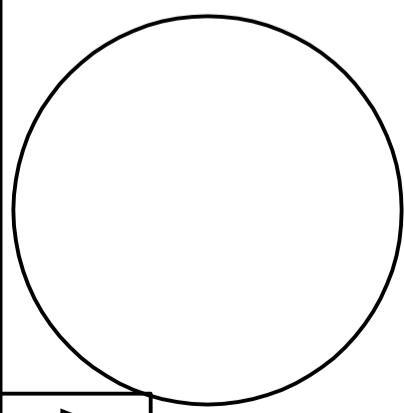

**A01**