


Notes

1. DO NOT SCALE THIS DRAWING, WORK ONLY WITH DIMENSIONS GIVEN. ALL DIMENSIONS ARE METER

2. CONTRACTOR SHOULD VERIFY DIMENSIONS BEFORE CONSTRUCTION

3. COPYRIGHT: THIS DRAWING IS COPYRIGHT PRETECTED AND ITS CONTENTS SHALL NOT BE REPRODUCED IN WHOLE OR IN PART OR USED

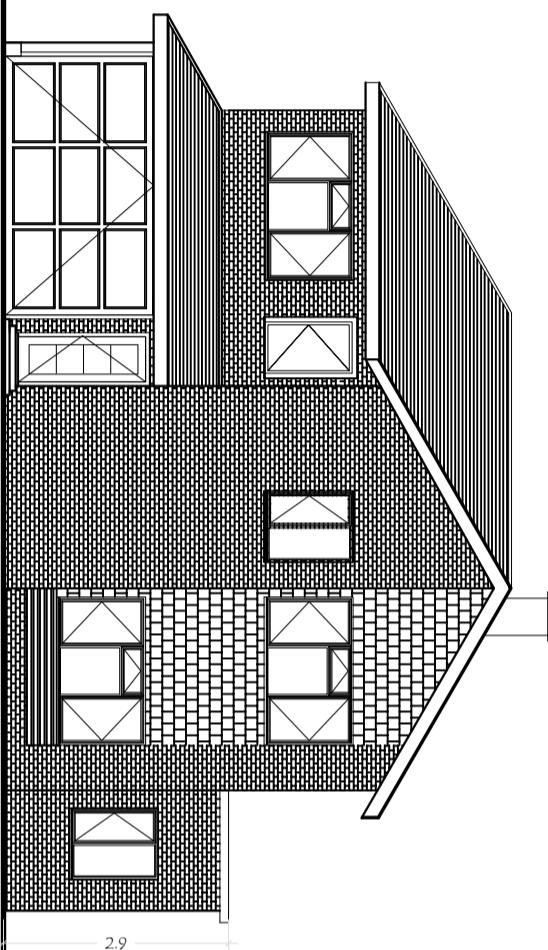

EXISTING FRONT ELEVATION SCALE 1:100

CONSULTANTS:
EMINENT DESIGN CONSULT
proarchitect13@gmail.com

Project Location

27 FRITHWOOD AVE,
NORTHWOOD HA6 3LY

DRAWN BY: EDC


CHECKED BY: EDC

TITLE: EXISTING ELEVATIONS


SCALE :1=100 DATE :SEPT.,202

PAPER : A3

EXISTING SIDE ELEVATION SCALE 1:100

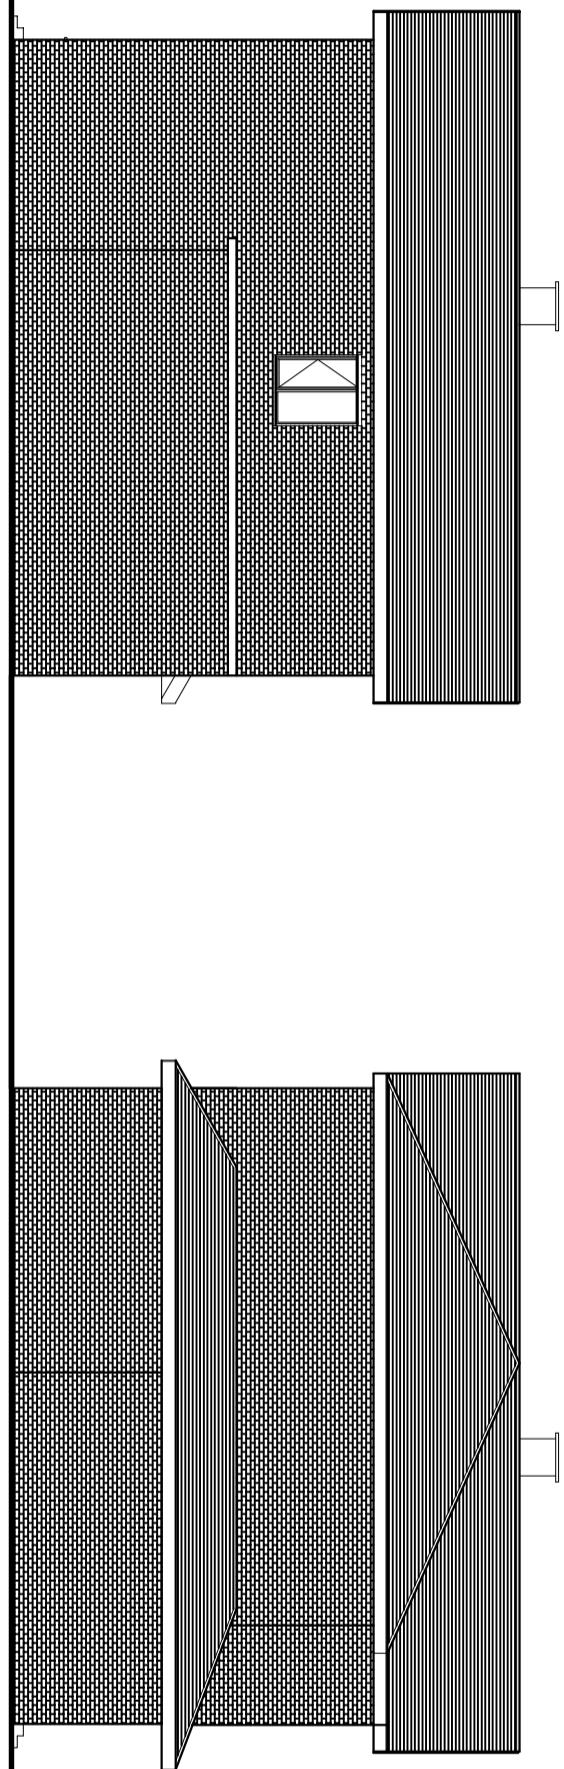

EXISTING SIDE ELEVATION SCALE 1:100

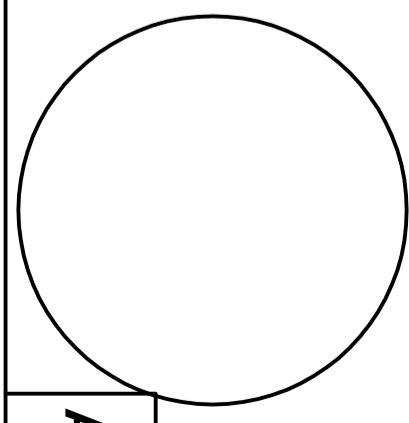

A01