


Notes

1. DO NOT SCALE THIS DRAWING. WORK ONLY WITH DIMENSIONS GIVEN. ALL DIMENSIONS ARE METER
2. CONTRACTOR SHOULD VERIFY DIMENSIONS BEFORE CONSTRUCTION
3. COPYRIGHT: THIS DRAWING IS COPYRIGHT PROTECTED AND ITS CONTENTS SHALL NOT BE REPRODUCED IN WHOLE OR IN PART OR USED

NO	DRAWING REFERENCES	DATE

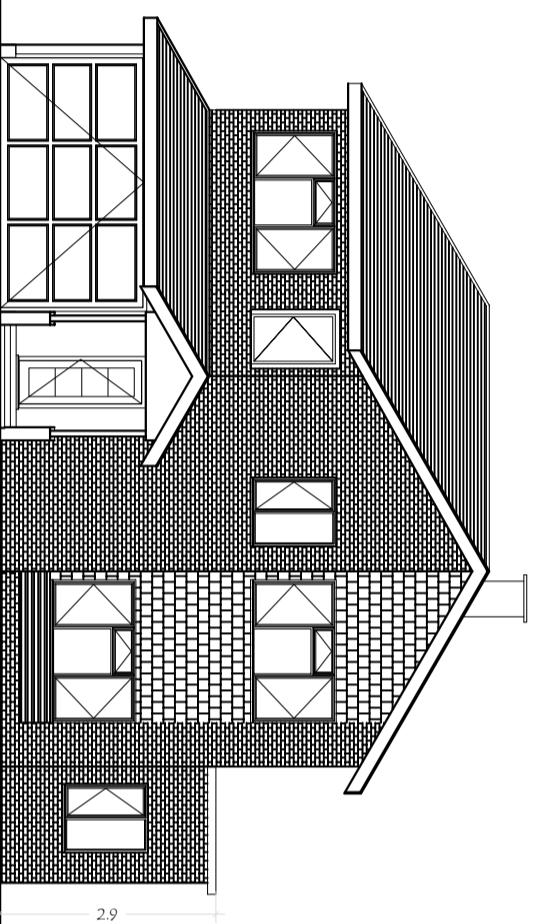

PROPOSED FRONT ELEVATION
SCALE 1:100

CONSULTANTS:



EMINENT DESIGN
CONSULT

projectarchitect13@gmail.com

Project Location

27 FRITHWOOD AVE,
NORTHWOOD HA6 3LY


DRAWN BY: EDC

CHECKED BY: EDC

TITLE: PROPOSED ELEVATIONS


SCALE: 1:100 DATE: SEPT., 2022

PAPER: A3

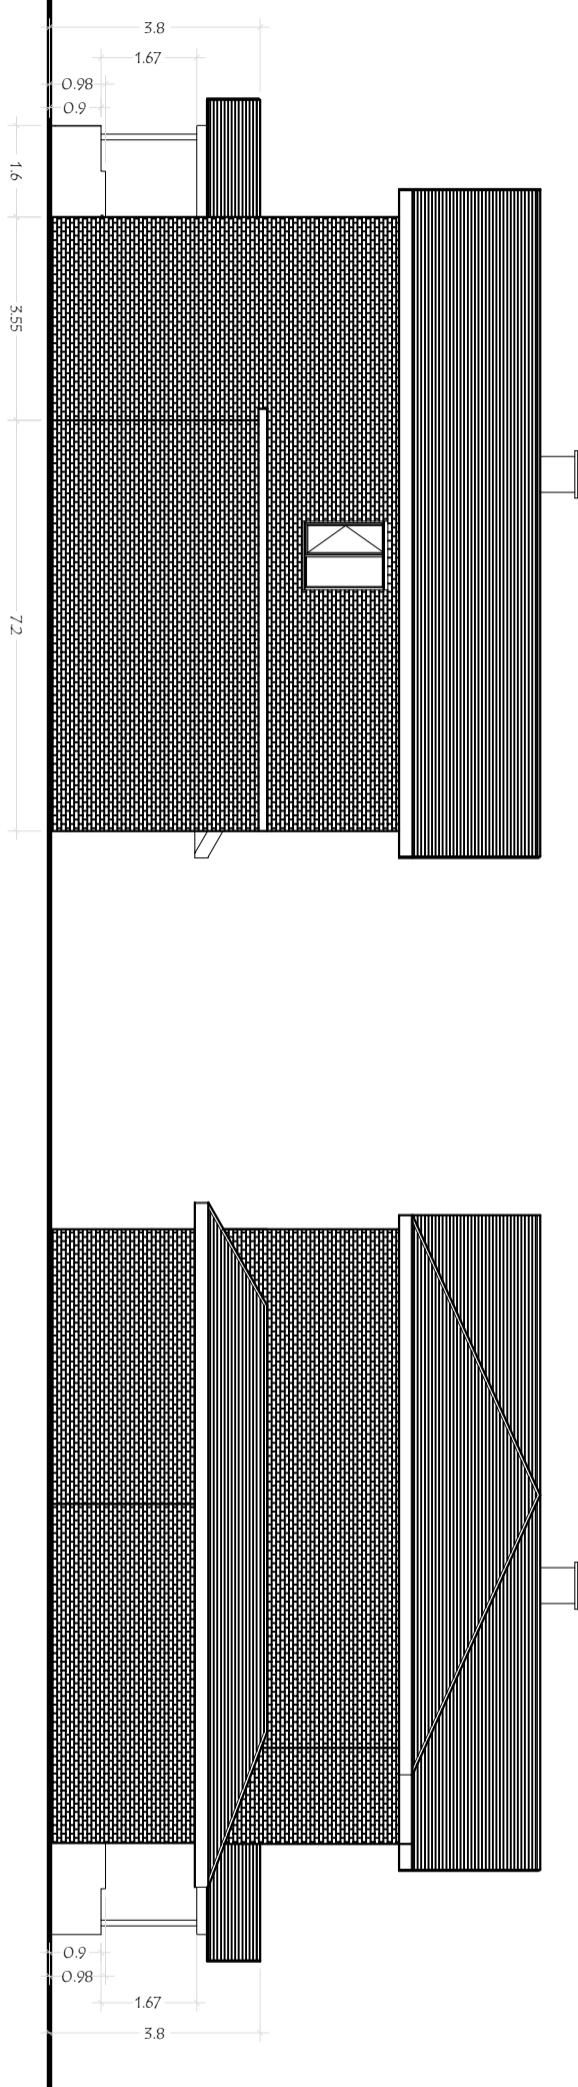

PROPOSED SIDE ELEVATION
SCALE 1:100

PROPOSED SIDE ELEVATION
SCALE 1:100

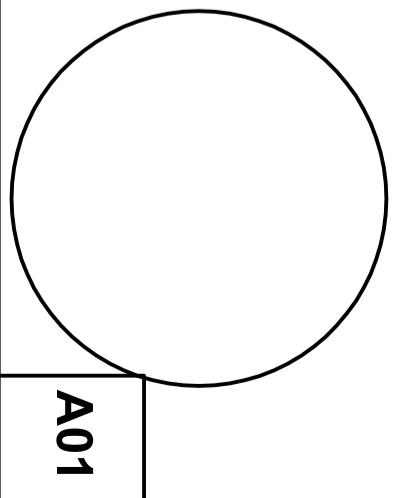

A01