


VISUAL SCALE 1:50 @ A3

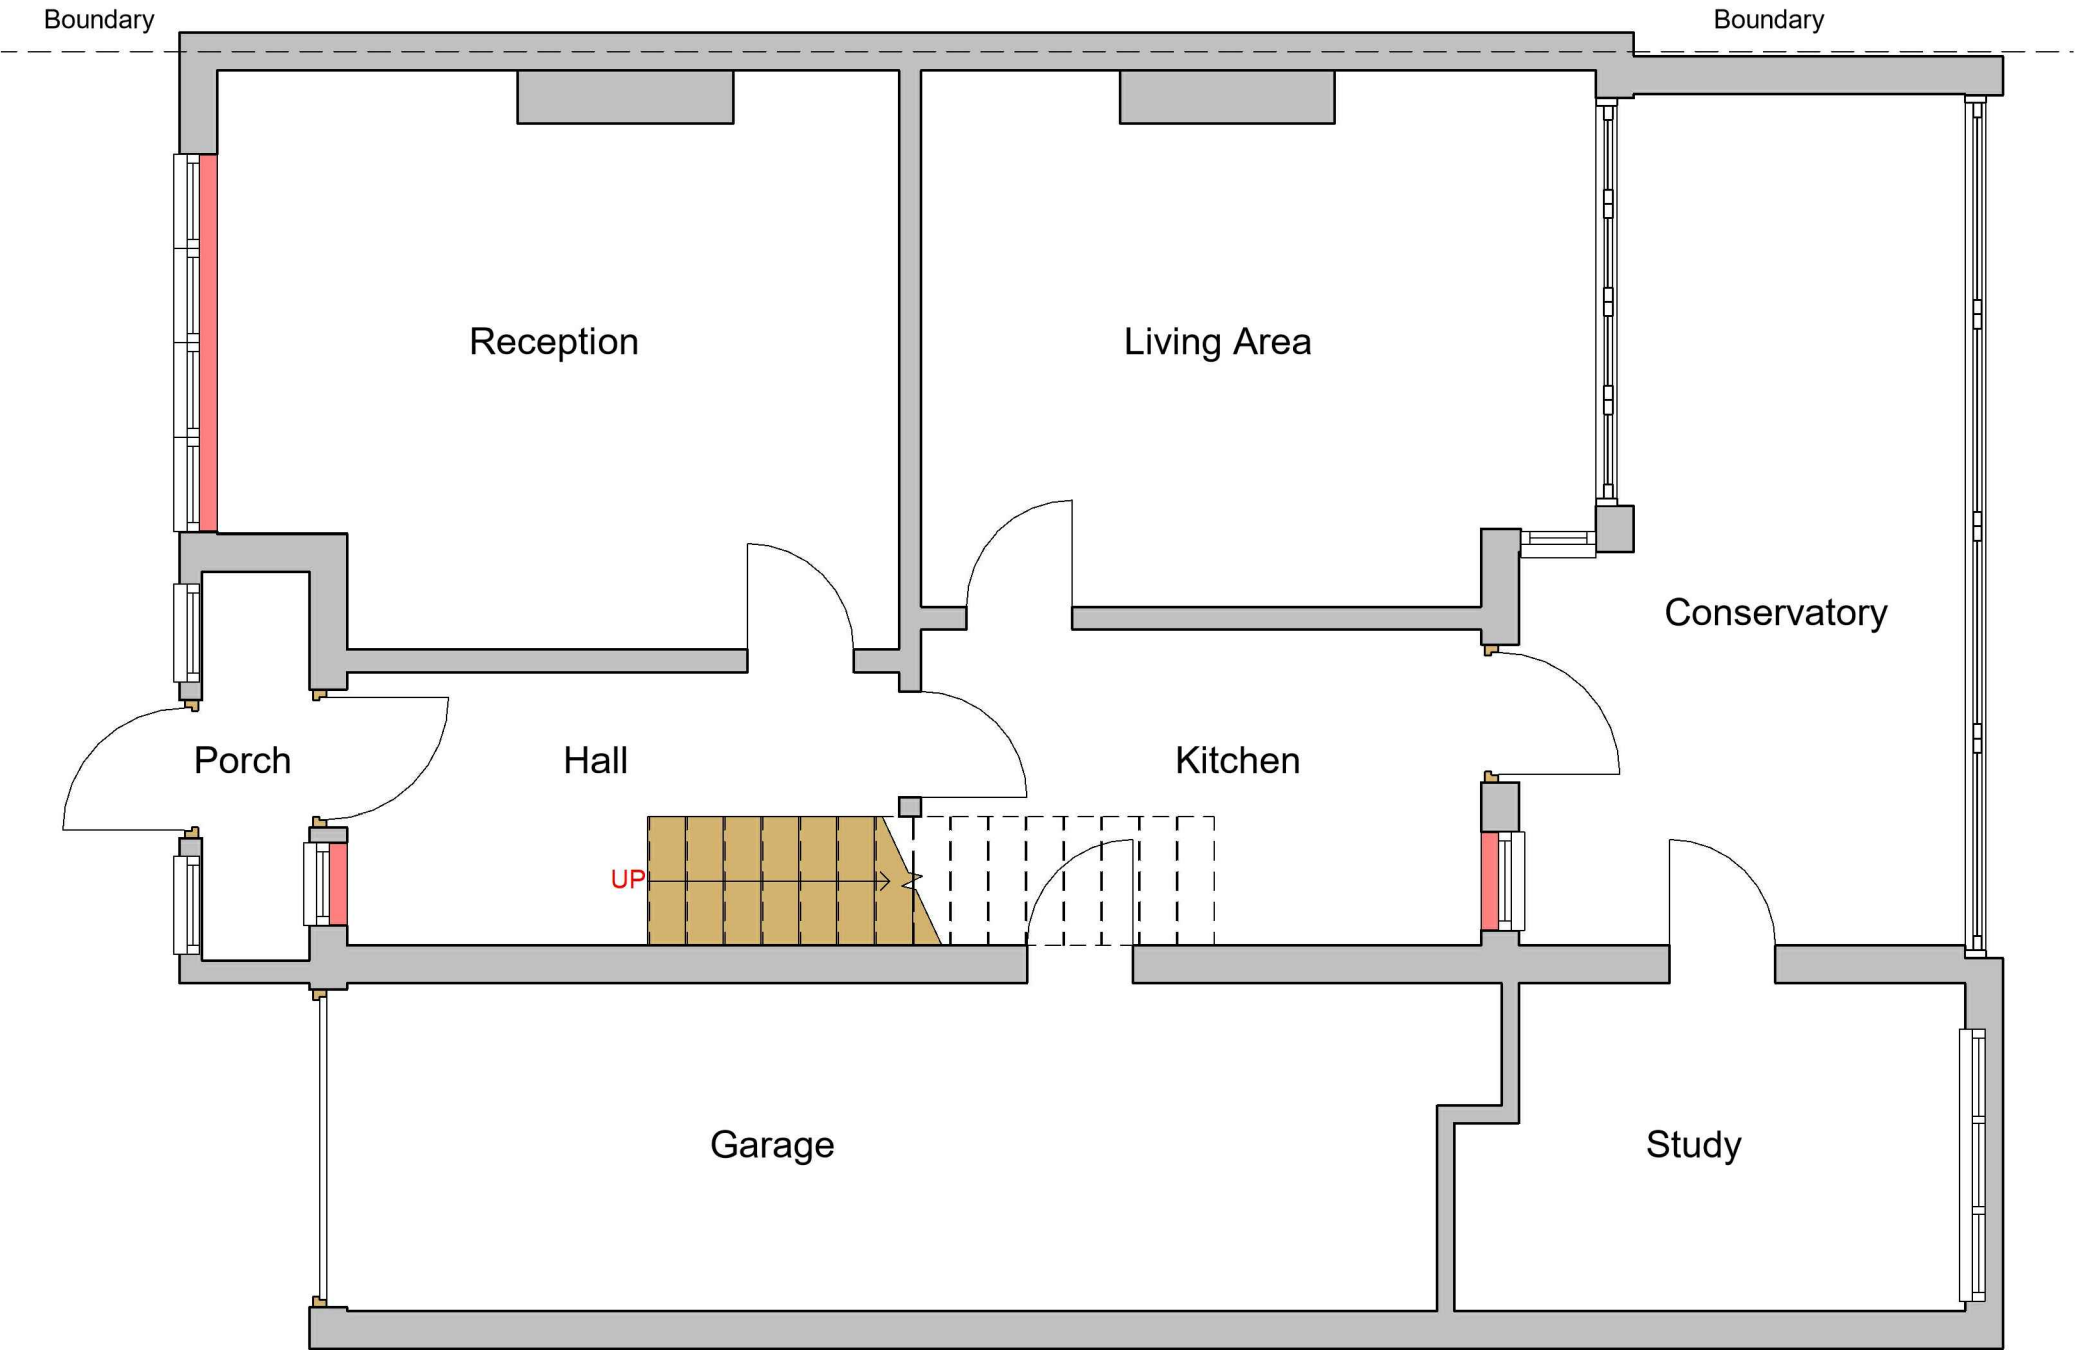

1

# Existing Ground Floor

1 : 50

GENERAL NOTES:

1.


DO NOT SCALE FROM THE DRAWINGS
2.

ALL DIMENTIONS ARE IN MILLIMETER.
3.

VERIFY ALL DIMENSIONS AND CONDITIONS BEFORE BUILDING OR STARTING CONSTRUCTION.
4.

NOTIFY THE DESIGNER IMMEDIATELY OF ANY DISCREPANCY OR VARIATION.
5.

ALL WORK TO COMPLY WITH CURRENT BUILDING REGULATIONS AND CODES OF PRACTICE.

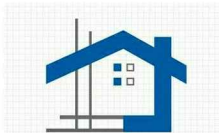

Art @ Rooshika

NISARG@HOTMAIL.COM

+44 - 7951491310

PROJECT

185 Eastcote Road Ruislip HA4 8BJ

SHEET

Existing Ground Floor Plan

CLIENT


Mr Anand Thiagarajan

Date  
Issue Date  
Drawn by  
Author  
Checked by  
Checker

Project number  
Project Number  
DRWAING NUMBER  
A101

Scale (@ A3)


REV

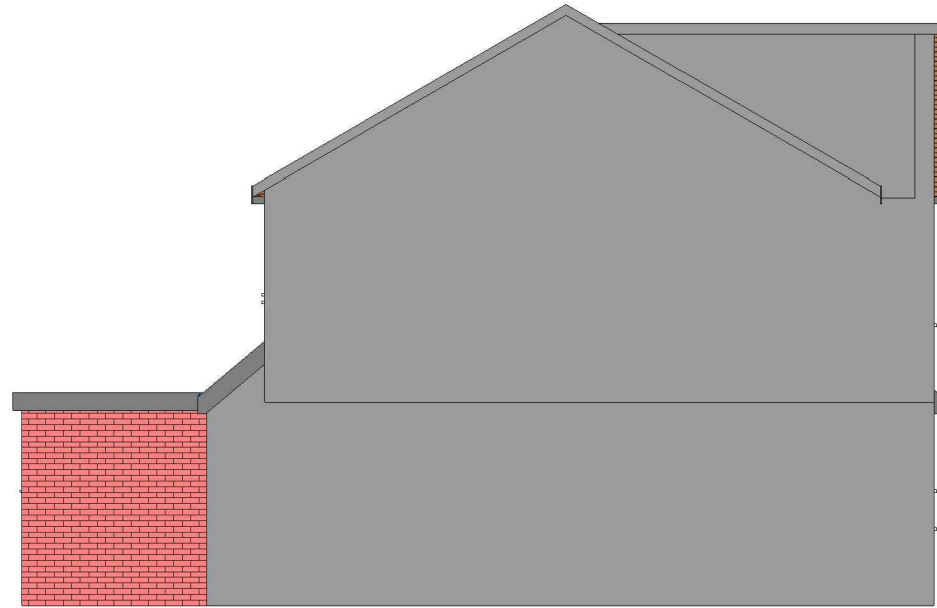

**1 Existing Flank Wall\_Elevation**  
1 : 100



**2 Existing Rear\_Elevation**  
1 : 100

 

VISUAL SCALE 1:100 @ A3



**3 Existing Front\_Elevation**  
1 : 100



**4 Existing Side\_Elevation**  
1 : 100

**GENERAL NOTES:**

- DO NOT SCALE FROM THE DRAWINGS
- ALL DIMENSIONS ARE IN MILLIMETER.
- VERIFY ALL DIMENSIONS AND CONDITIONS BEFORE BUILDING OR STARTING CONSTRUCTION.
- NOTIFY THE DESIGNER IMMEDIATELY OF ANY DISCREPANCY OR VARIATION.
- ALL WORK TO COMPLY WITH CURRENT BUILDING REGULATIONS AND CODES OF PRACTICE.



Art @ Rooshika

NISARG@HOTMAIL.COM

+44 - 7951491310

**PROJECT**

185 Eastcote Road Ruislip HA4 8BJ

**SHEET**

Existing Elevations

**CLIENT**

Mr Anand Thiagarajan

**Date**

**Issue Date**

**Drawn by**

**Author**

**Checked by**

**Checker**

**Project number**


**Project Number**

**DRWAING NUMBER**


A102

**Scale (@ A3)**

**REV**

 

VISUAL SCALE 1:50 @ A3

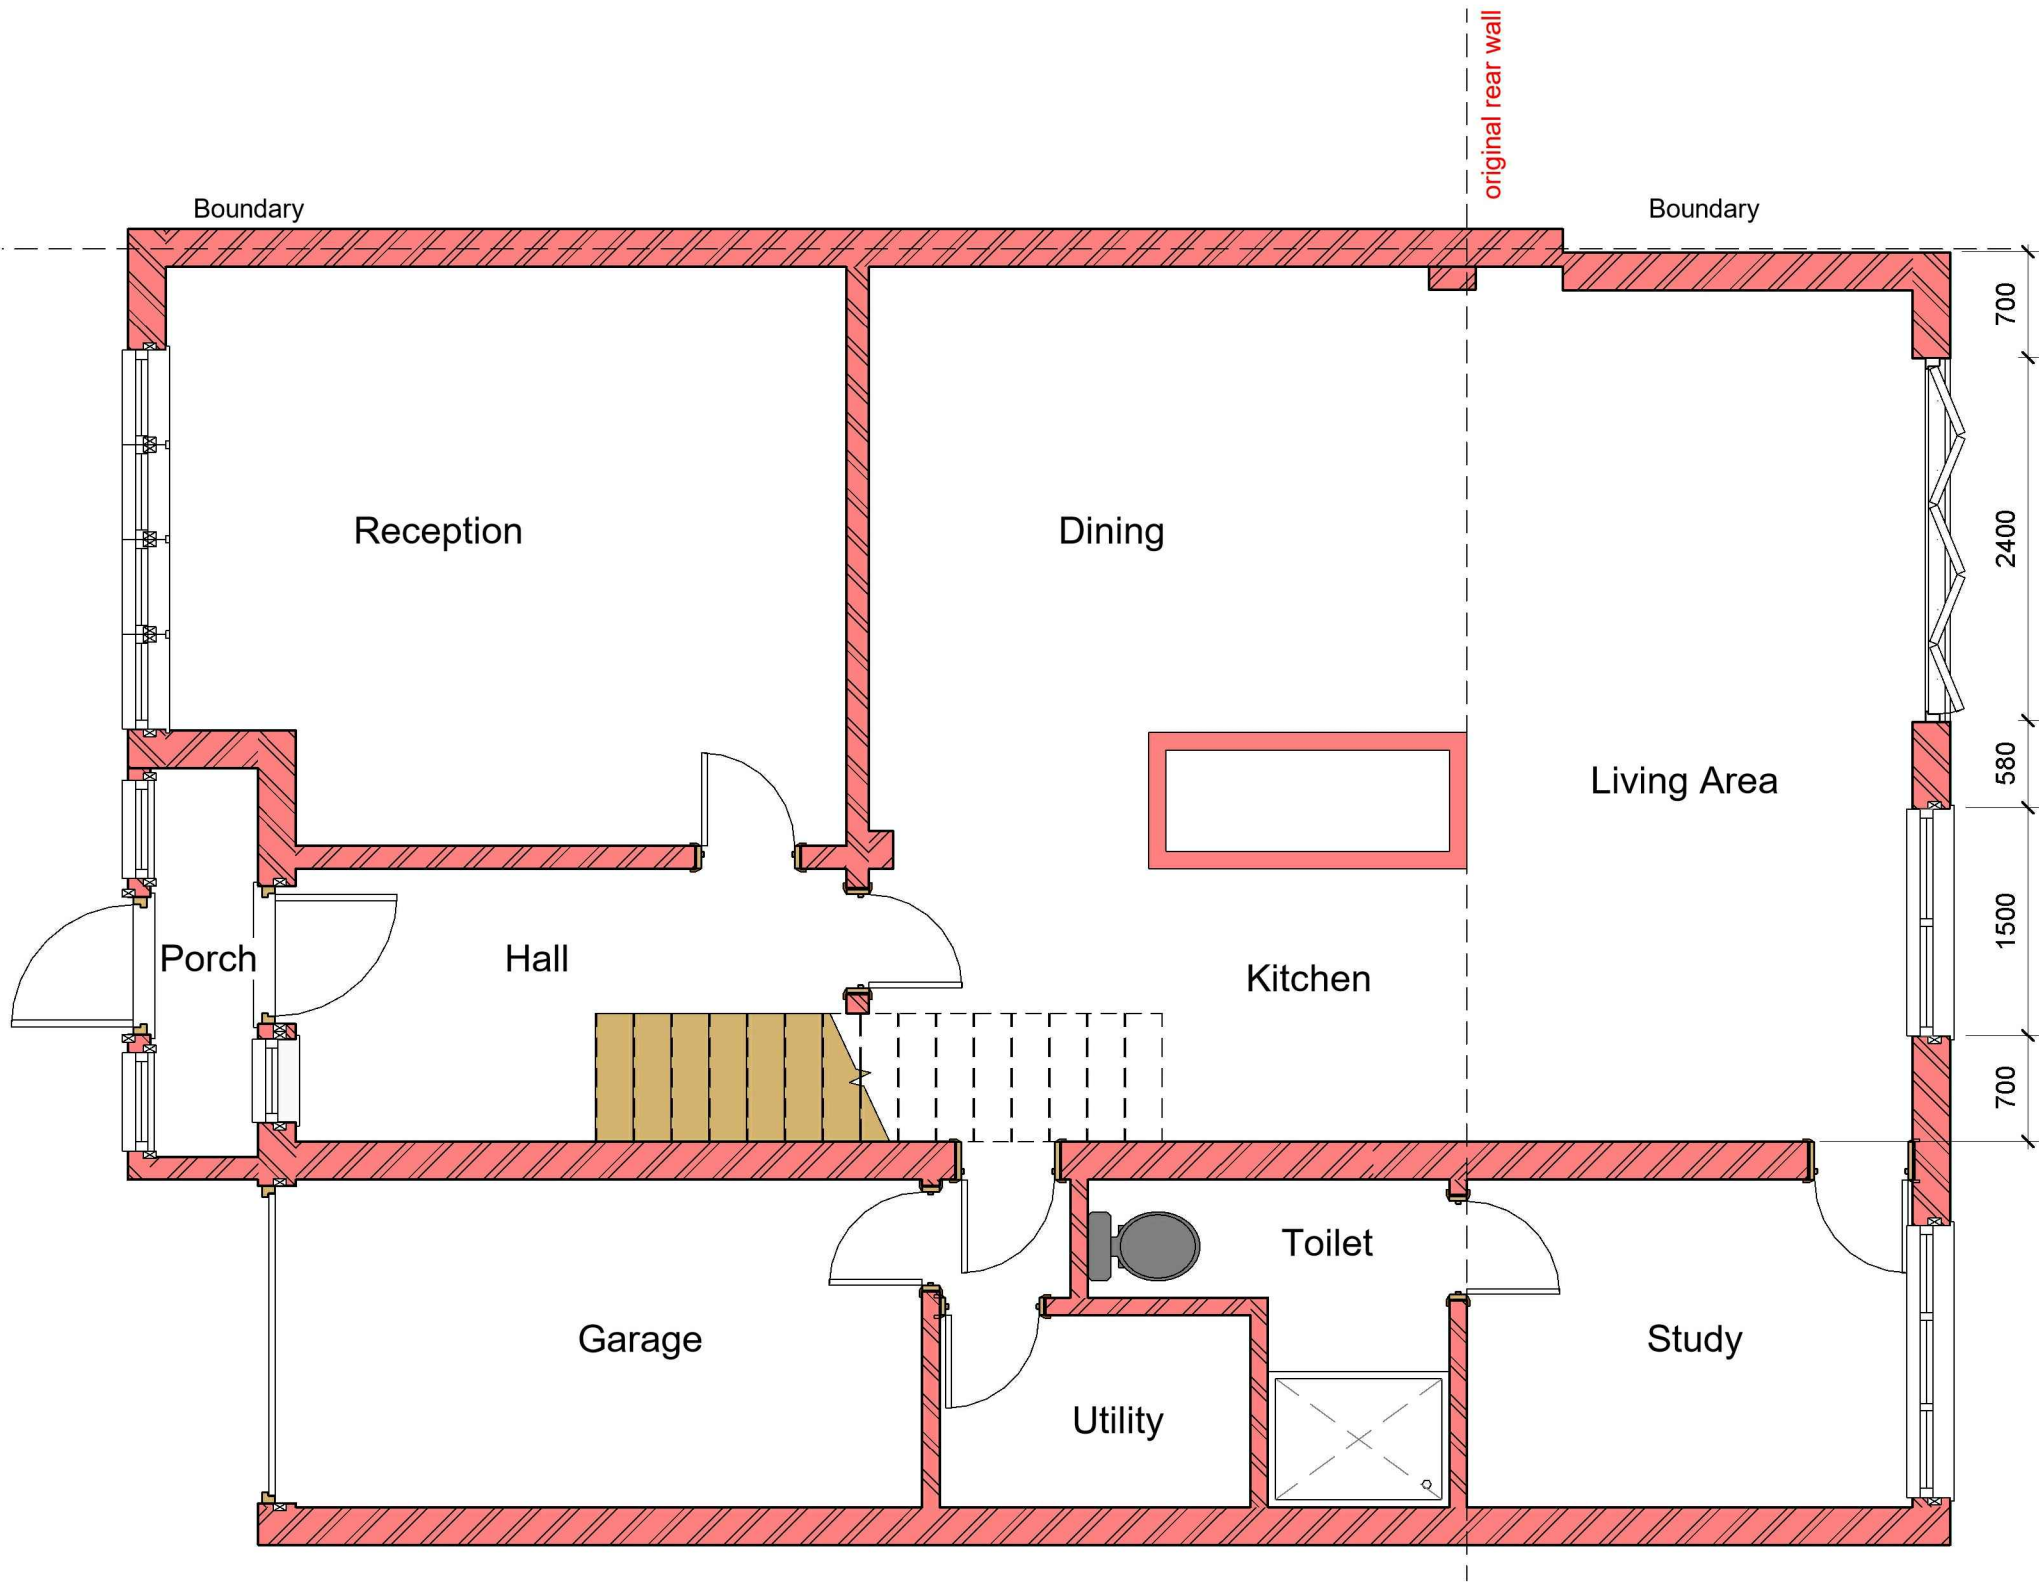

1

# Proposed Ground Floor

1 : 50

- GENERAL NOTES:
- DO NOT SCALE FROM THE DRAWINGS
  - ALL DIMENTIONS ARE IN MILLIMETER.
  - VERIFY ALL DIMENSIONS AND CONDITIONS BEFORE BUILDING OR STARTING CONSTRUCTION.
  - NOTIFY THE DESIGNER IMMEDIATELY OF ANY DISCREPANCY OR VARIATION.
  - ALL WORK TO COMPLY WITH CURRENT BUILDING REGULATIONS AND CODES OF PRACTICE.



Art @ Rooshika



NISARG@HOTMAIL.COM

+44 - 7951491310

PROJECT	185 Eastcote Road Ruislip HA4 8BJ
SHEET	Proposed Ground Floor Plan

CLIENT		Mr Anand Thiagarajan	
Date	Project number	Scale (@ A3)	
Issue Date	Project Number		
Drawn by	DRWAING NUMBER	REV	
Author	A103		
Checked by			
Checker			




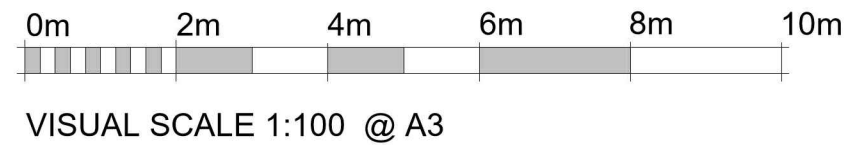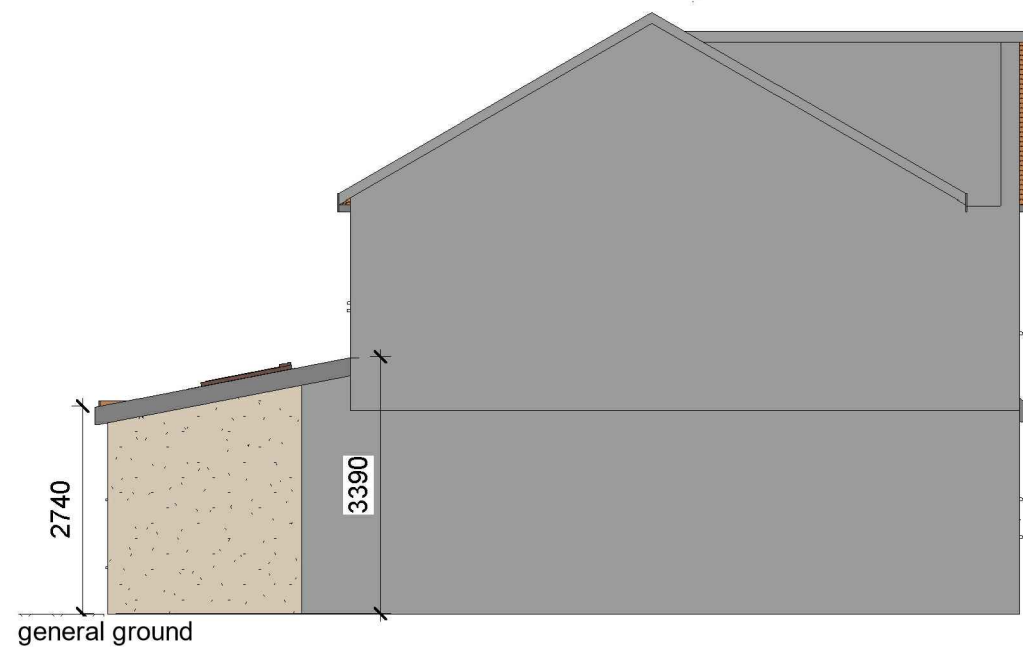

**1 Proposed Flank Wall\_Elevation**  
1 : 100

**2 Proposed Front\_Elevation**  
1 : 100

ALL PROPOSED MATERIALS/FINISHED TO MATCH WITH EXISTING.

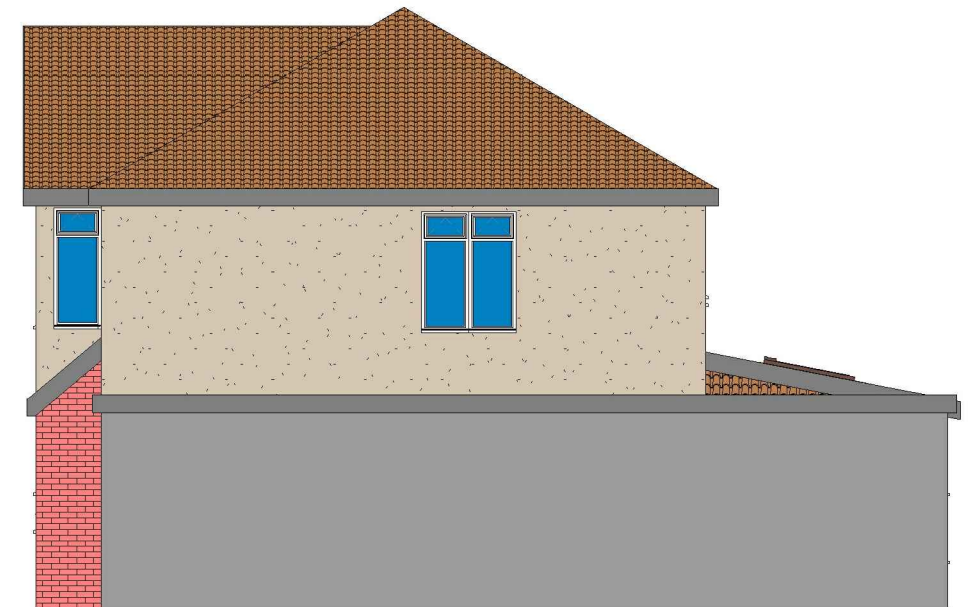

**3 Proposed Rear\_Elevation**  
1 : 100

**4 Proposed Side\_Elevation**  
1 : 100

**GENERAL NOTES:**

- DO NOT SCALE FROM THE DRAWINGS
- ALL DIMENSIONS ARE IN MILLIMETER.
- VERIFY ALL DIMENSIONS AND CONDITIONS BEFORE BUILDING OR STARTING CONSTRUCTION.
- NOTIFY THE DESIGNER IMMEDIATELY OF ANY DISCREPANCY OR VARIATION.
- ALL WORK TO COMPLY WITH CURRENT BUILDING REGULATIONS AND CODES OF PRACTICE.



Art @ Rooshika

NISARG@HOTMAIL.COM

+44 - 7951491310

**PROJECT**

185 Eastcote Road Ruislip HA4 8BJ

**SHEET**

Proposed Elevations

**CLIENT**

Mr Anand Thiagarajan

**Date**

**Issue Date**

**Drawn by**

**Author**

**Checked by**

**Checker**

**Project number**

**Project Number**


**DRWAING NUMBER**

A104


**Scale (@ A3)**

**REV**




 

VISUAL SCALE 1:100 @ A3

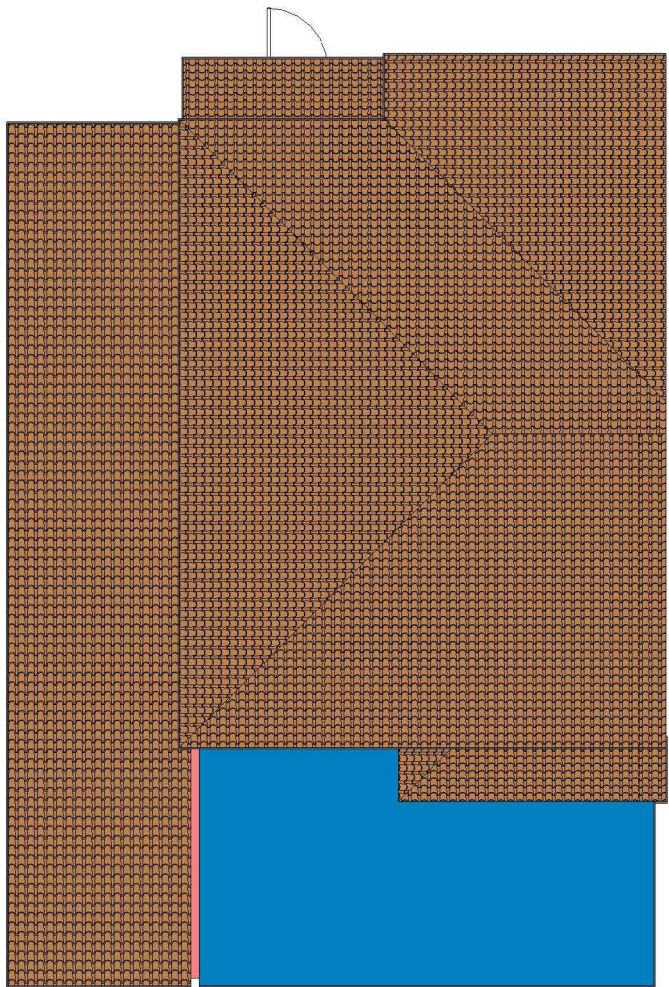

1 Existing Roof  
1 : 100

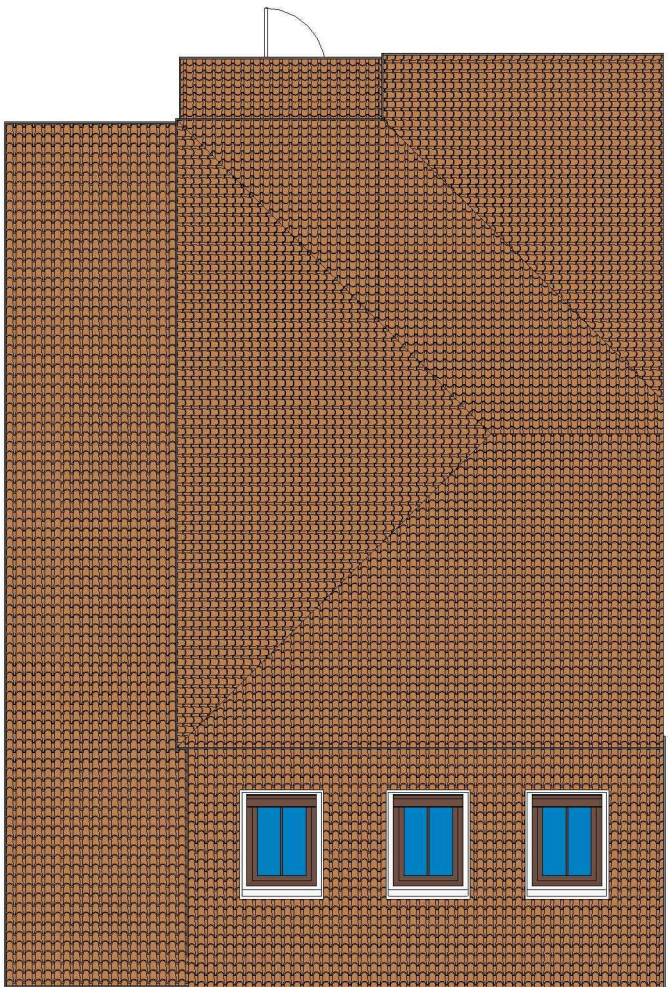

2 Proposed Roof  
1 : 100

GENERAL NOTES:

- 1. DO NOT SCALE FROM THE DRAWINGS
- 2. ALL DIMENTIONS ARE IN MILLIMETER.
- 3. VERIFY ALL DIMENSIONS AND CONDITIONS BEFORE BUILDING OR STARTING CONSTRUCTION.
- 4. NOTIFY THE DESIGNER IMMEDIATELY OF ANY DISCREPANCY OR VARIATION.
- 5. ALL WORK TO COMPLY WITH CURRENT BUILDING REGULATIONS AND CODES OF PRACTICE.



Art @ Rooshika

NISARG@HOTMAIL.COM

+44 - 7951491310

PROJECT

185 Eastcote Road Ruislip HA4 8BJ

SHEET

Existing & Proposed Roof

CLIENT

Mr Anand Thiagarajan


Date  
Issue Date  
Drawn by  
Author  
Checked by  
Checker

Project number  
Project Number  
DRWAING NUMBER  
A105


Scale (@ A3)

REV




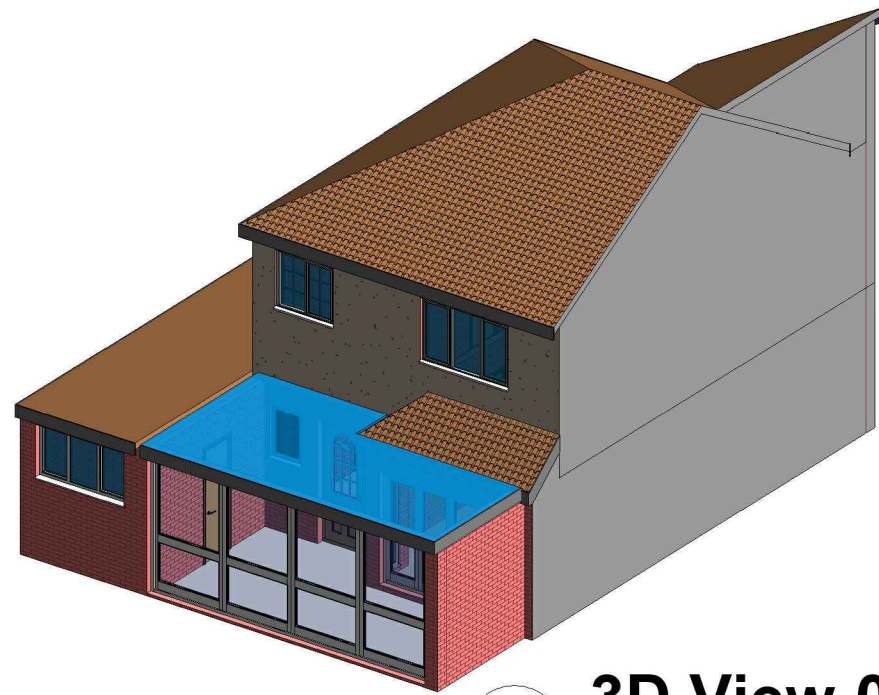


**1 3D View 01 Existing**

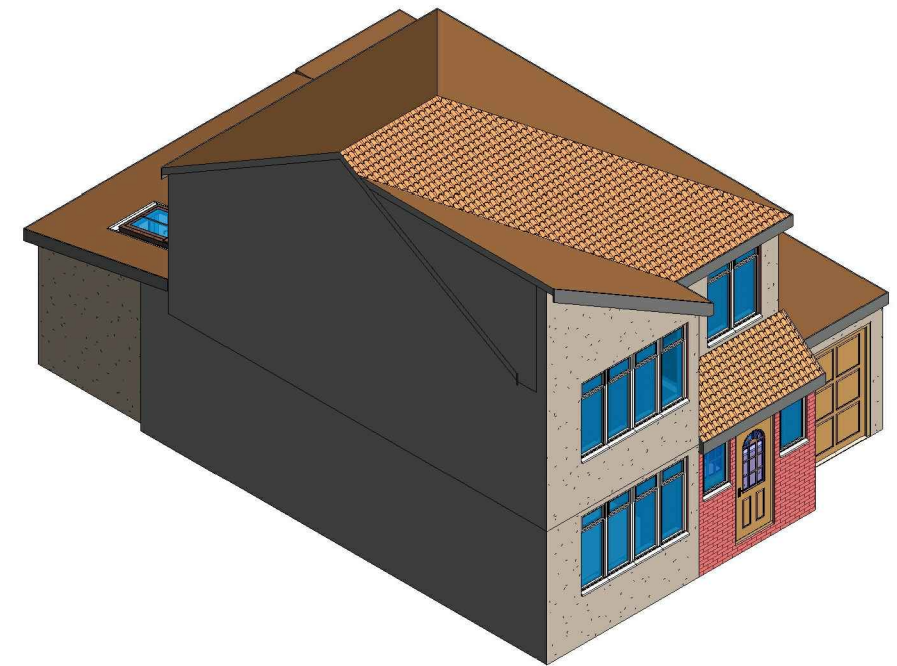

**4 3D View 02 Proposed**

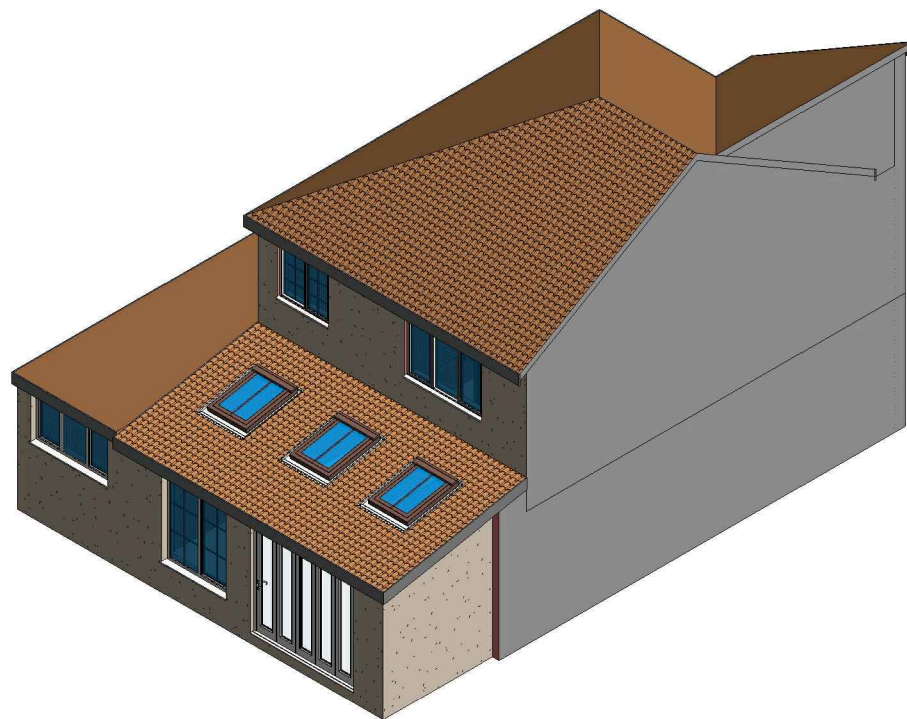

**2 3D View 01 Proposed**

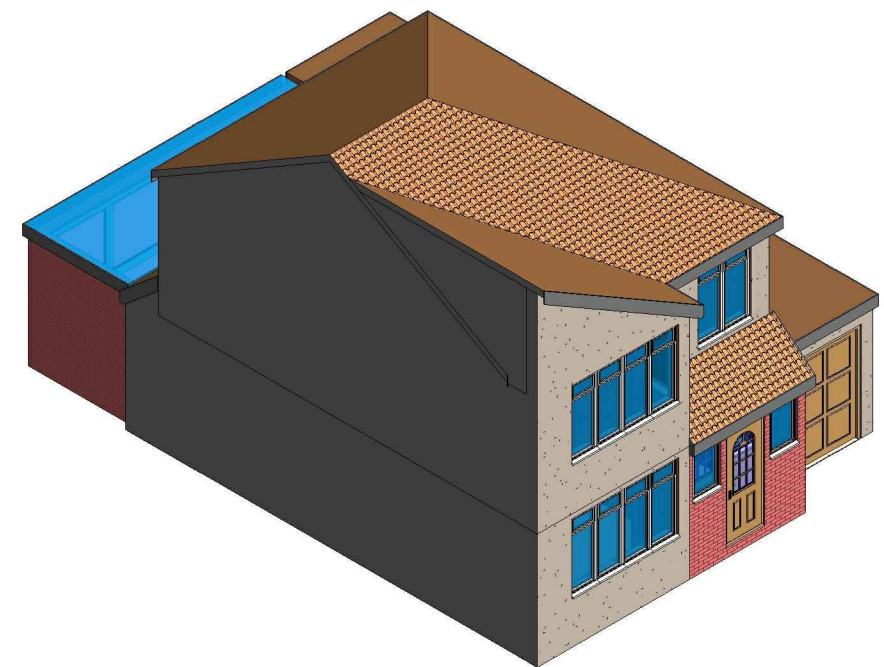

**3 3D View 02 Existing**

**GENERAL NOTES:**

1. DO NOT SCALE FROM THE DRAWINGS
2. ALL DIMENSIONS ARE IN MILLIMETER.
3. VERIFY ALL DIMENSIONS AND CONDITIONS BEFORE BUILDING OR STARTING CONSTRUCTION.
4. NOTIFY THE DESIGNER IMMEDIATELY OF ANY DISCREPANCY OR VARIATION.
5. ALL WORK TO COMPLY WITH CURRENT BUILDING REGULATIONS AND CODES OF PRACTICE.



[NISARG@HOTMAIL.COM](mailto:NISARG@HOTMAIL.COM)

+44 - 7951491310

PROJECT		CLIENT		
185 Eastcote Road Ruislip HA4 8BJ		Mr Anand Thiagarajan		
SHEET	3D View	Date	Project number	Scale (@ A3)
		Issue Date	Project Number	
		Drawn by	DRWAING NUMBER	REV
		Author	A106	
Checked by				
		Checker		