


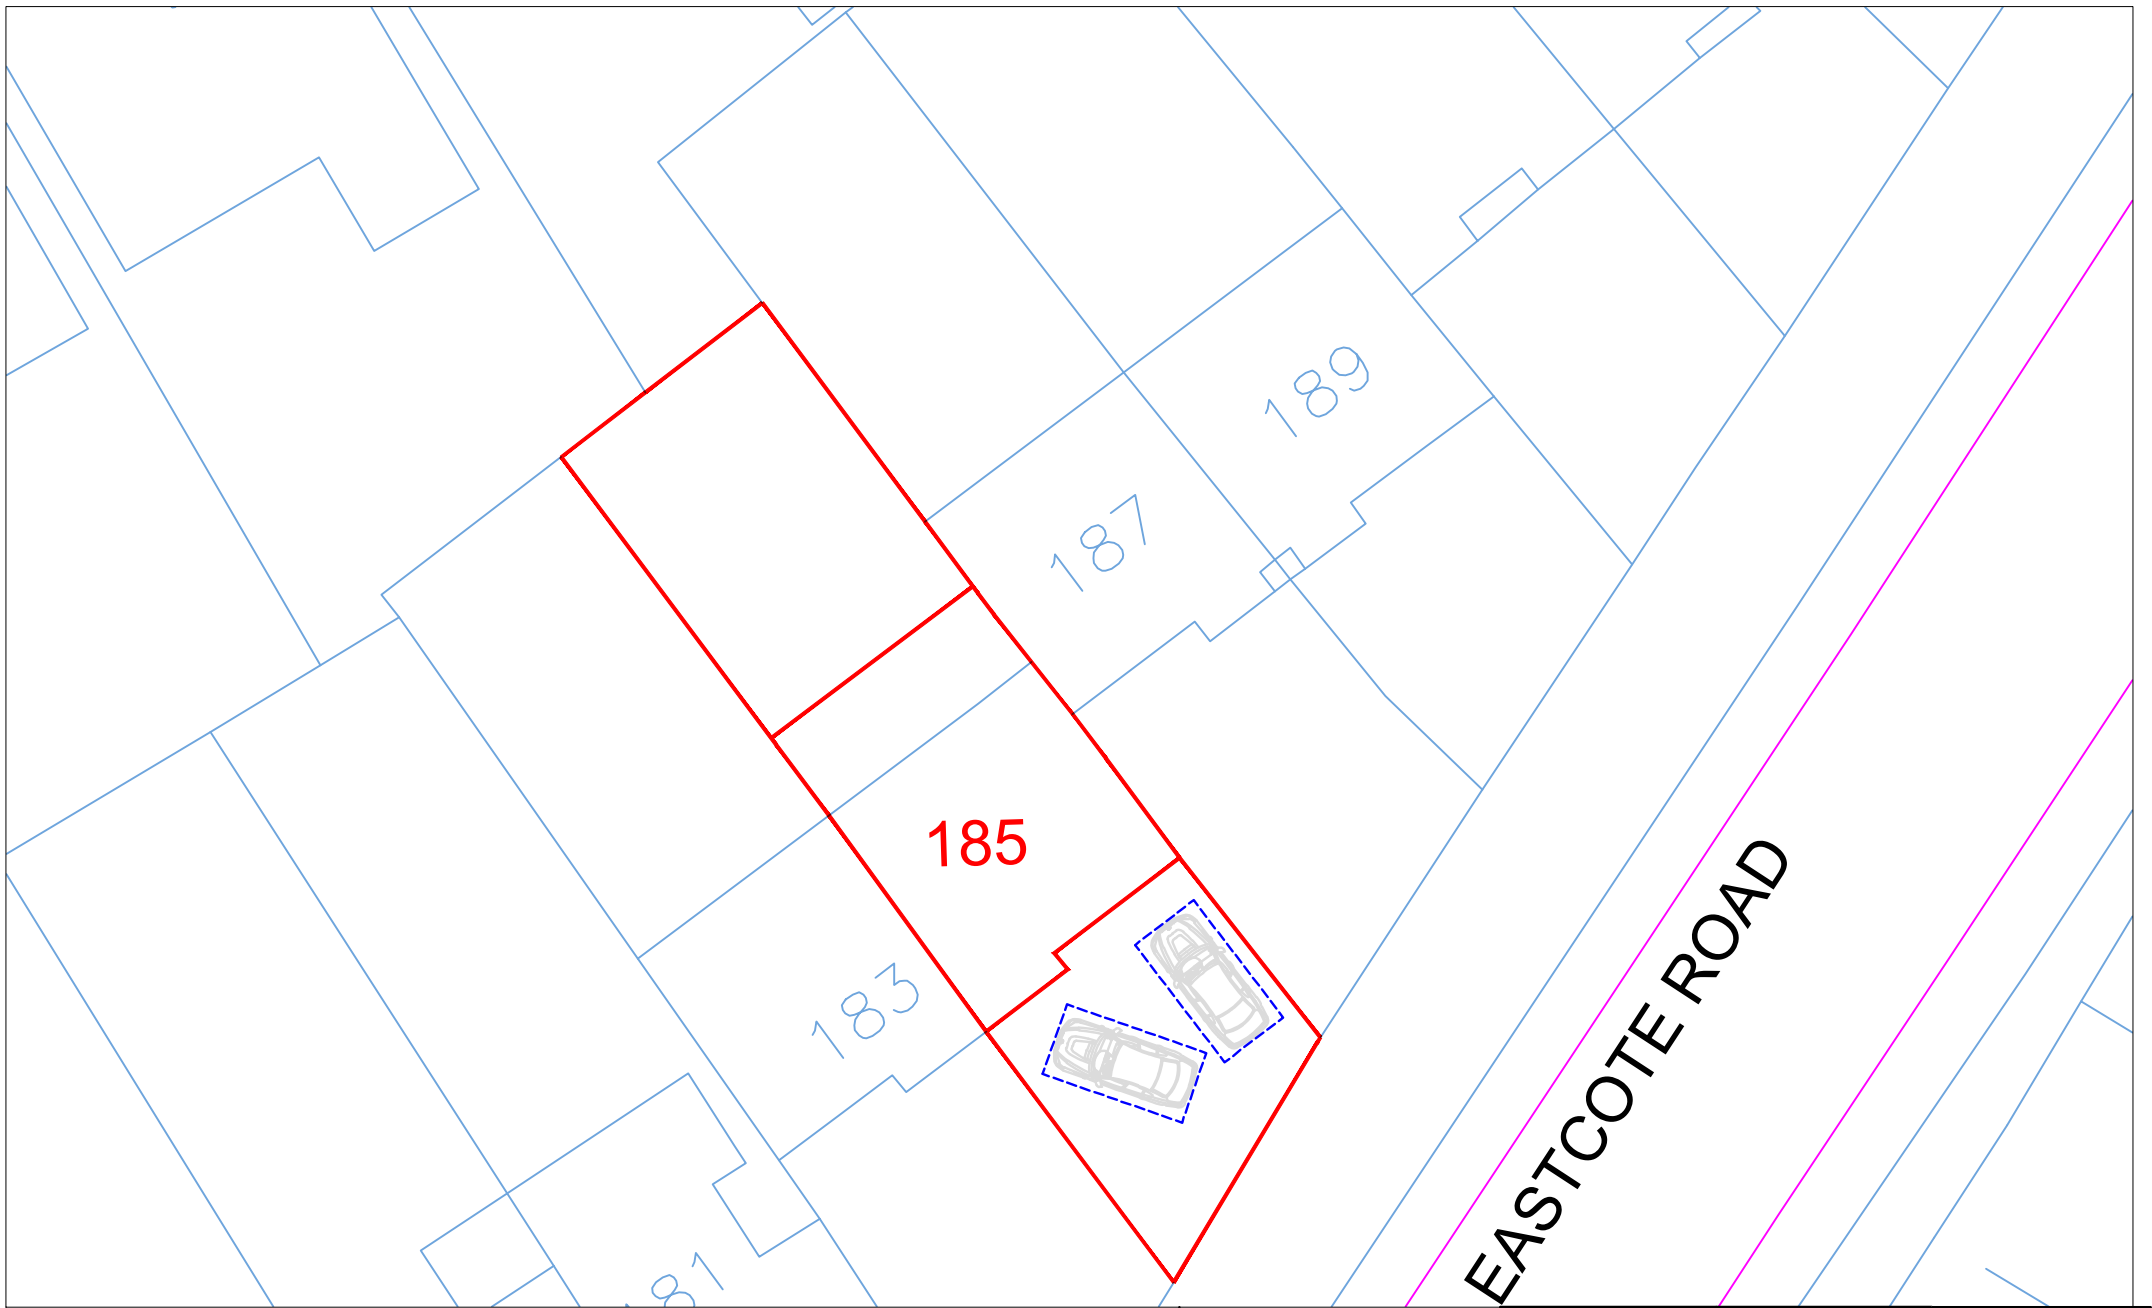


Site Plan

Scale: 1:250



1:250

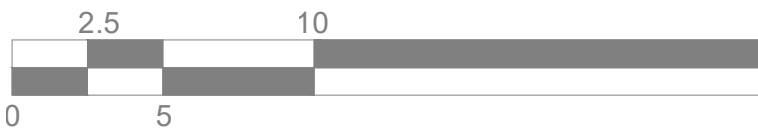

25 Meter

Site Address

185 Eastcote Road
Ruislip
HA4 8BJ

Scale: 1:250@A4

Date: AUG. 2022

Drawing No.:
AT-02

Drawn By: RP

Revision Date:

e:mail - nisarg@hotmail.com (M) +44 (0) 7951491310	



Art @ Rooshika