


VISUAL SCALE 1:50 @ A3

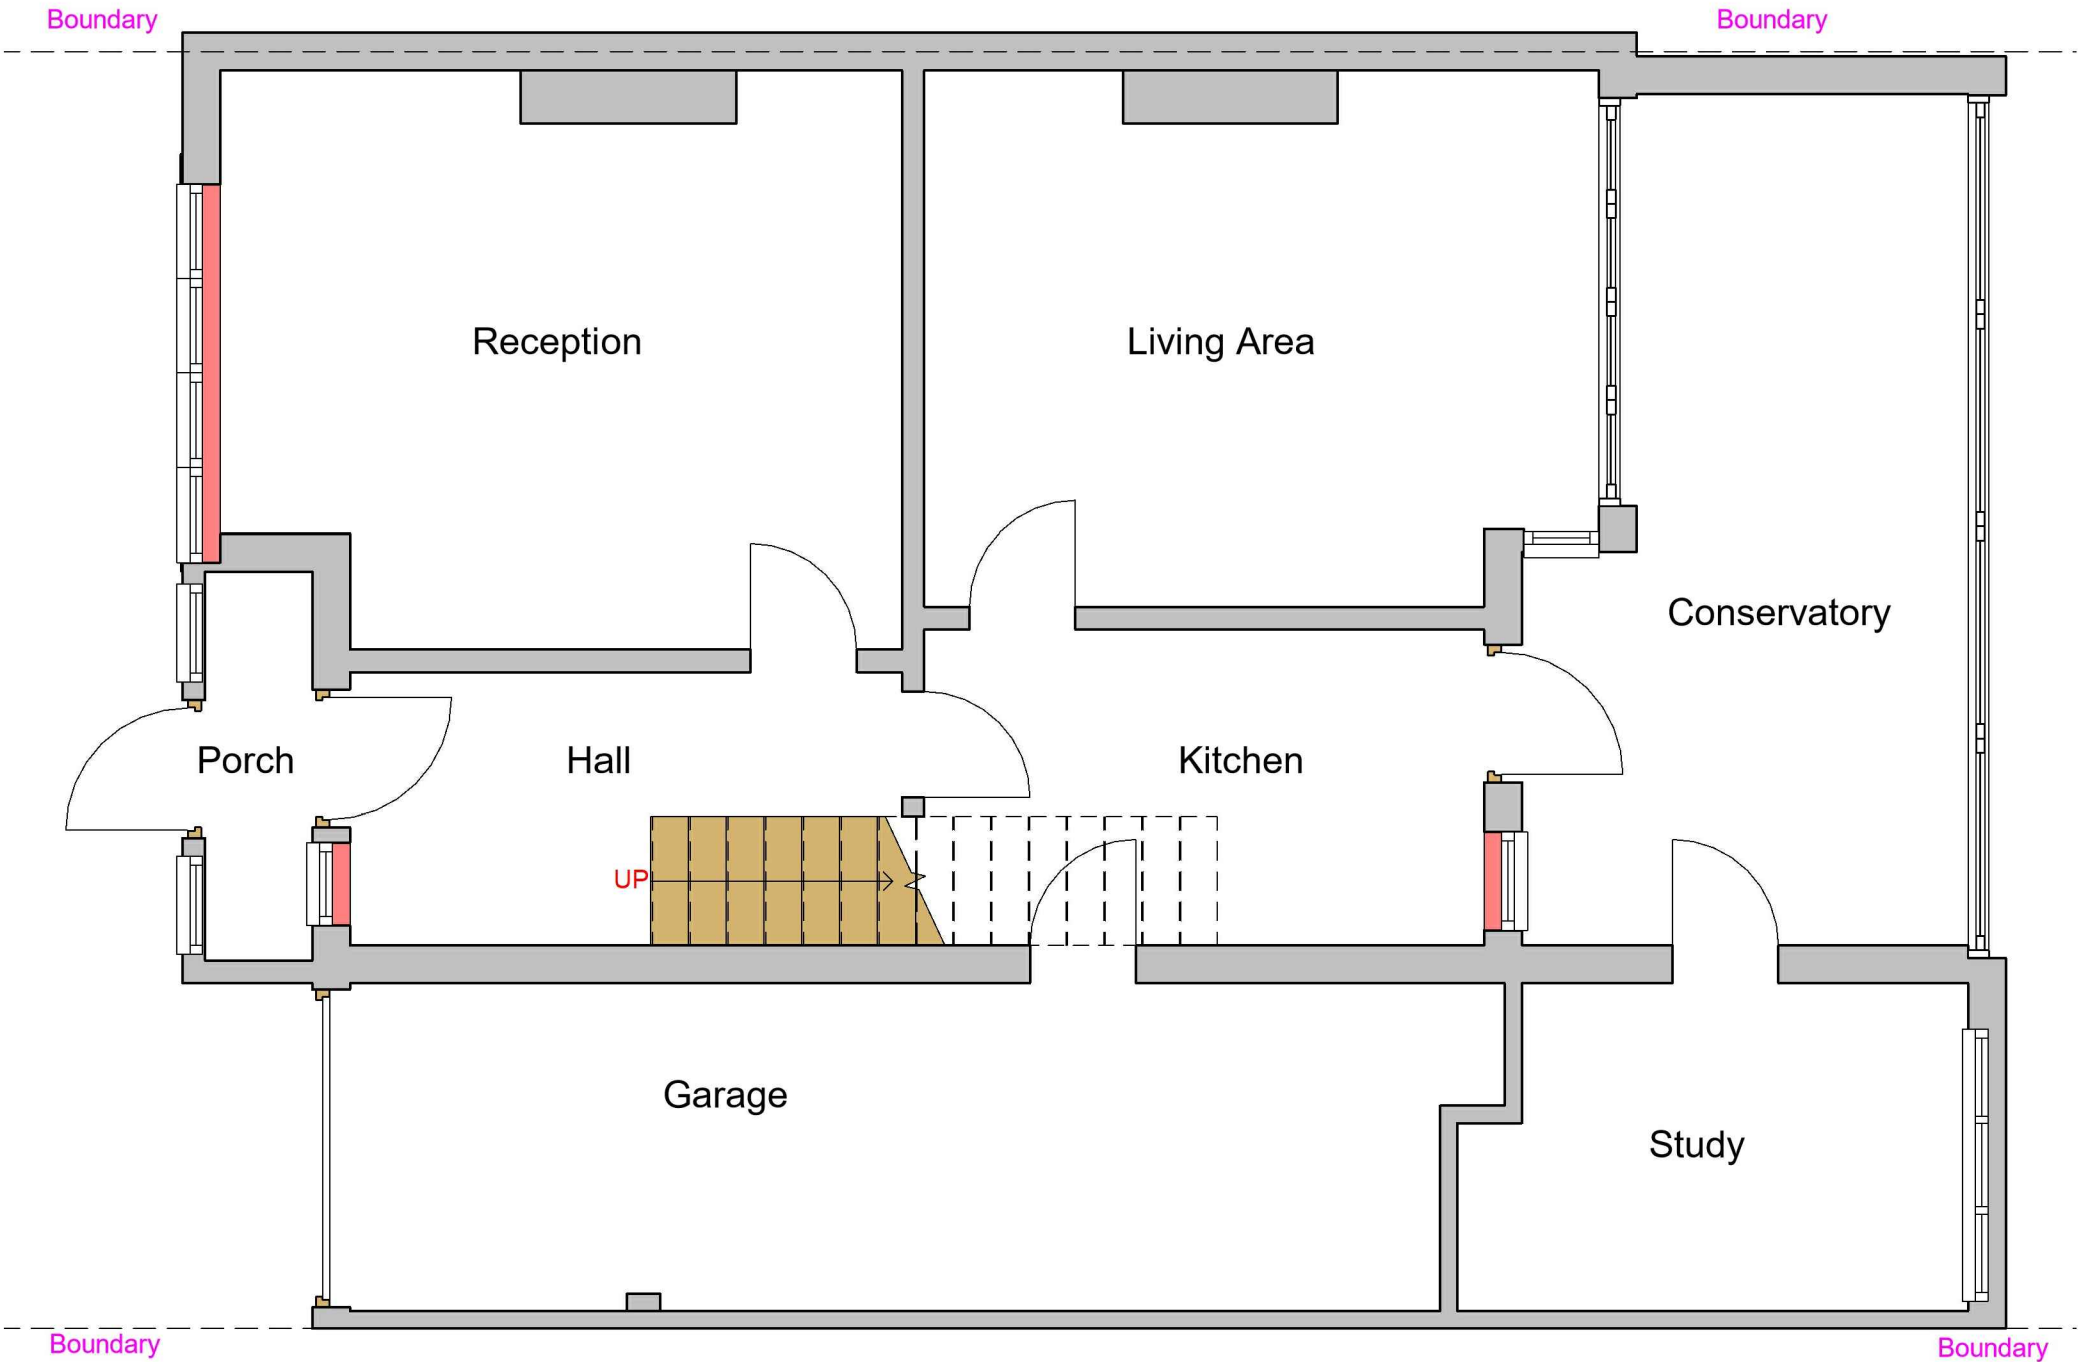


1

Existing Ground Floor

1 : 50

GENERAL NOTES:

1.
- DO NOT SCALE FROM THE DRAWINGS
2.
- ALL DIMENTIONS ARE IN MILLIMETER.
3.
- VERIFY ALL DIMENSIONS AND CONDITIONS BEFORE BUILDING OR STARTING CONSTRUCTION.
4.
- NOTIFY THE DESIGNER IMMEDIATELY OF ANY DISCREPANCY OR VARIATION.
5.
- ALL WORK TO COMPLY WITH CURRENT BUILDING REGULATIONS AND CODES OF PRACTICE.

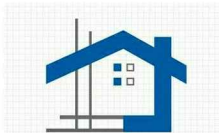

Art @ Rooshika

NISARG@HOTMAIL.COM

+44 - 7951491310

PROJECT

185 Eastcote Road Ruislip HA4 8BJ

SHEET

Existing Ground Floor Plan

CLIENT


Mr Anand Thiagarajan

Date
Issue Date
Drawn by
Author
Checked by
Checker

Project number
Project Number
DRWAING NUMBER
A101

Scale (@ A3)


REV

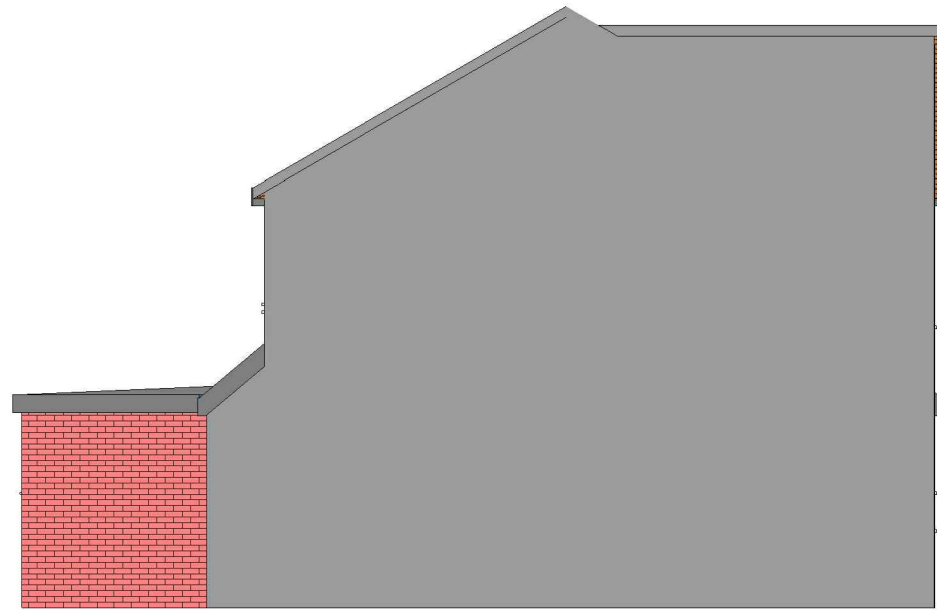

1 Existing Flank Wall_Elevation
1 : 100



2 Existing Rear_Elevation
1 : 100

 

VISUAL SCALE 1:100 @ A3



3 Existing Front_Elevation
1 : 100



4 Existing Side_Elevation
1 : 100

GENERAL NOTES:

- DO NOT SCALE FROM THE DRAWINGS
- ALL DIMENSIONS ARE IN MILLIMETER.
- VERIFY ALL DIMENSIONS AND CONDITIONS BEFORE BUILDING OR STARTING CONSTRUCTION.
- NOTIFY THE DESIGNER IMMEDIATELY OF ANY DISCREPANCY OR VARIATION.
- ALL WORK TO COMPLY WITH CURRENT BUILDING REGULATIONS AND CODES OF PRACTICE.



Art @ Rooshika

NISARG@HOTMAIL.COM

+44 - 7951491310

PROJECT

185 Eastcote Road Ruislip HA4 8BJ

SHEET

Existing Elevations

CLIENT

Mr Anand Thiagarajan

Date

Issue Date

Drawn by

Author

Checked by

Checker

Project number


Project Number

DRWAING NUMBER


A102

Scale (@ A3)

REV

 

VISUAL SCALE 1:50 @ A3

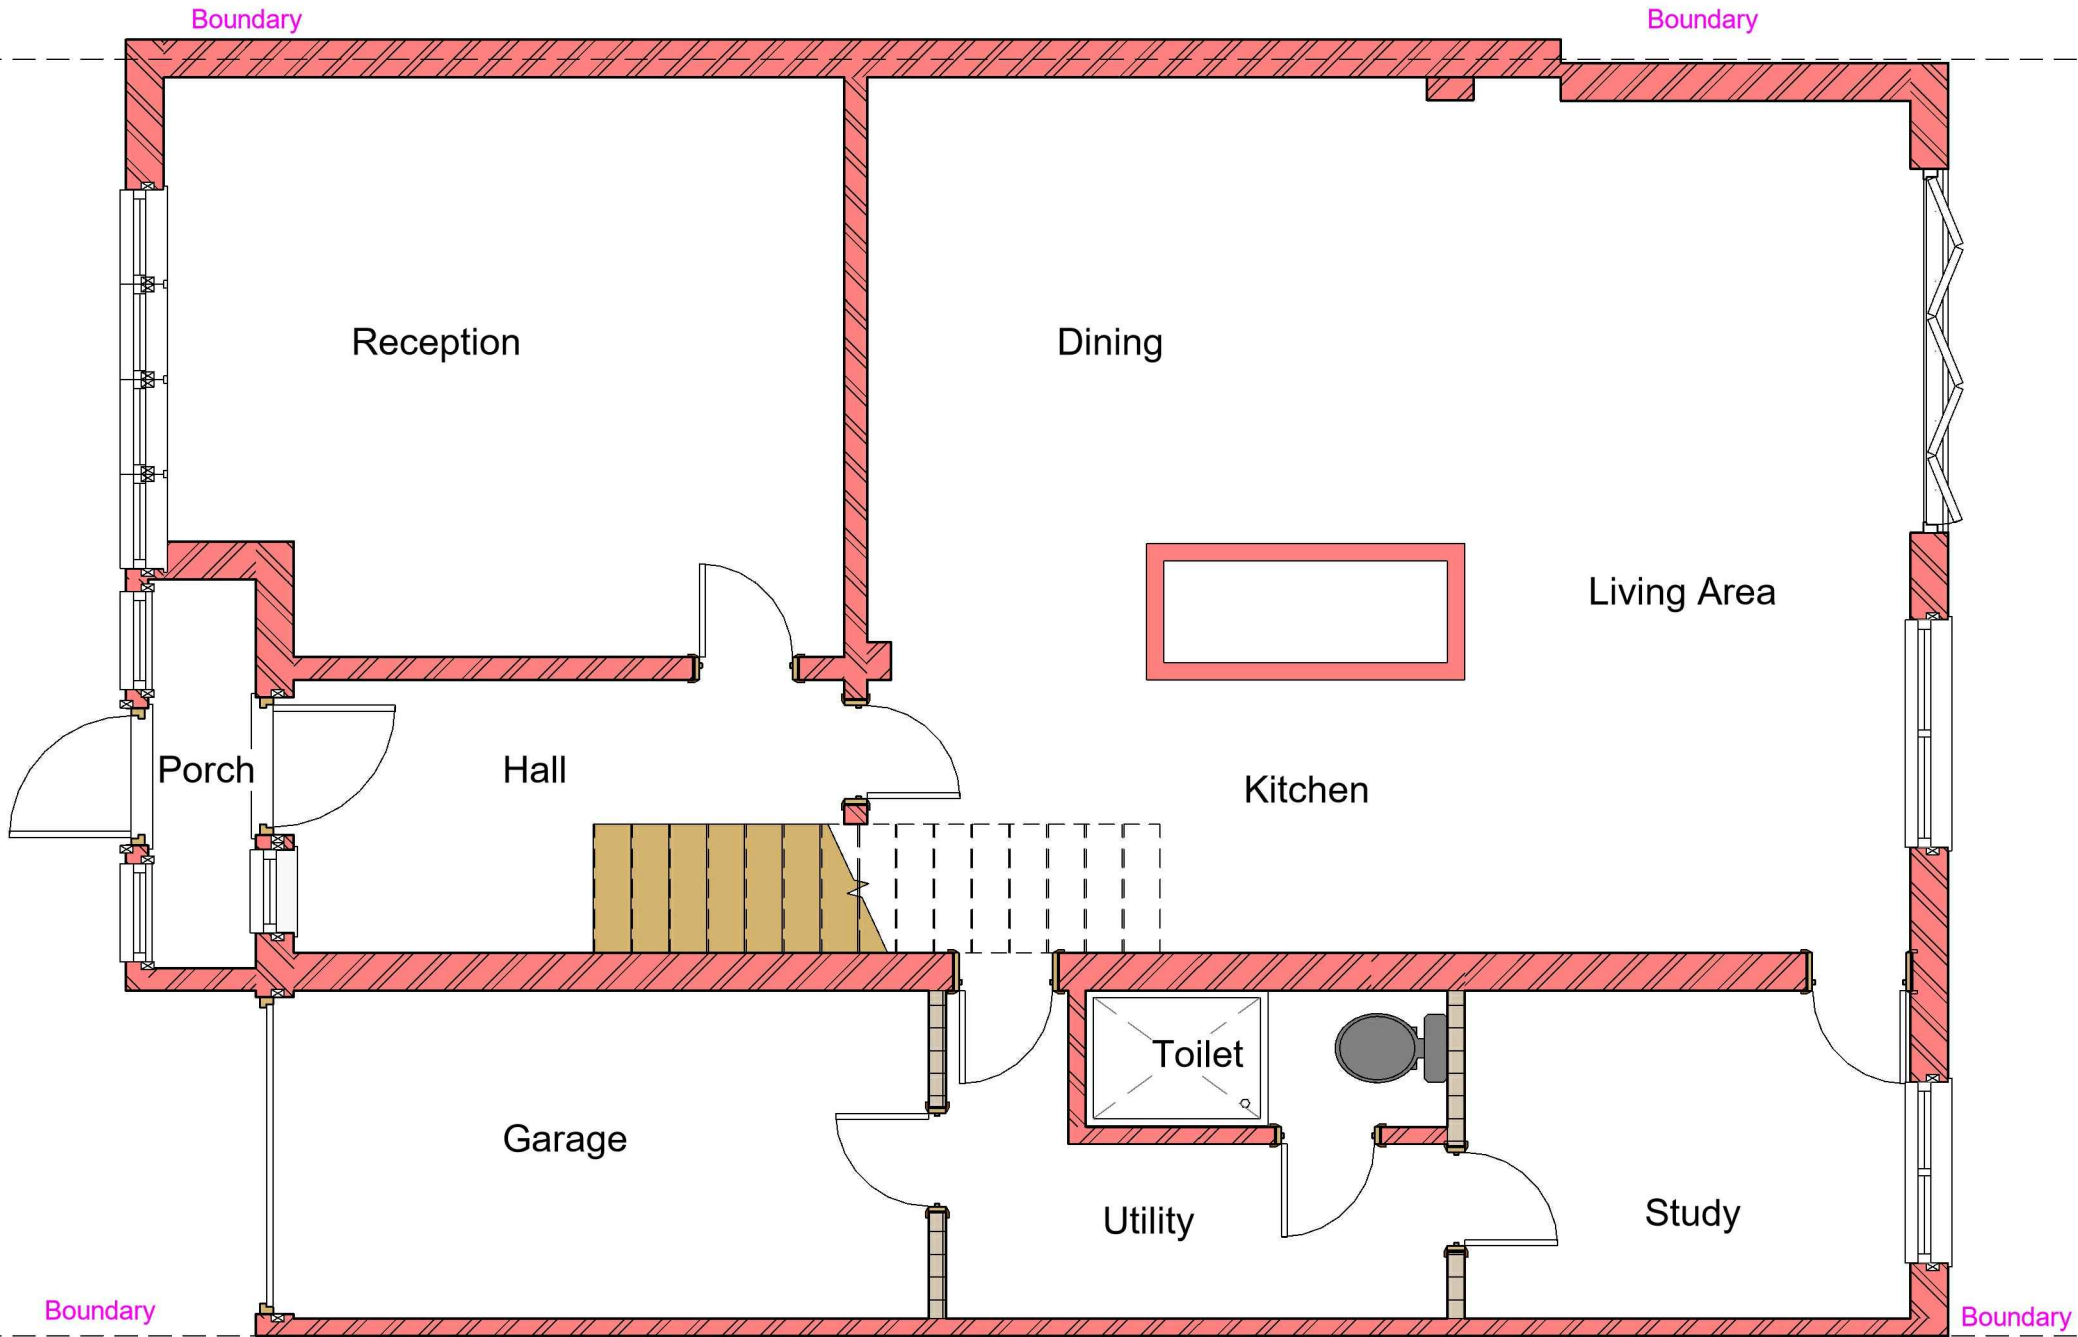

1

Proposed Ground Floor

1 : 50

- GENERAL NOTES:
- DO NOT SCALE FROM THE DRAWINGS
 - ALL DIMENTIONS ARE IN MILLIMETER.
 - VERIFY ALL DIMENSIONS AND CONDITIONS BEFORE BUILDING OR STARTING CONSTRUCTION.
 - NOTIFY THE DESIGNER IMMEDIATELY OF ANY DISCREPANCY OR VARIATION.
 - ALL WORK TO COMPLY WITH CURRENT BUILDING REGULATIONS AND CODES OF PRACTICE.




Art @ Rooshika

NISARG@HOTMAIL.COM

+44 - 7951491310

PROJECT	185 Eastcote Road Ruislip HA4 8BJ	
SHEET	Proposed Ground Floor Plan	

CLIENT					Mr Anand Thiagarajan	
Date		Project number		Scale (@ A3)		
Issue Date		Project Number				
Drawn by		DRWAING NUMBER			REV	
Author						
Checked by						
Checker		A103				

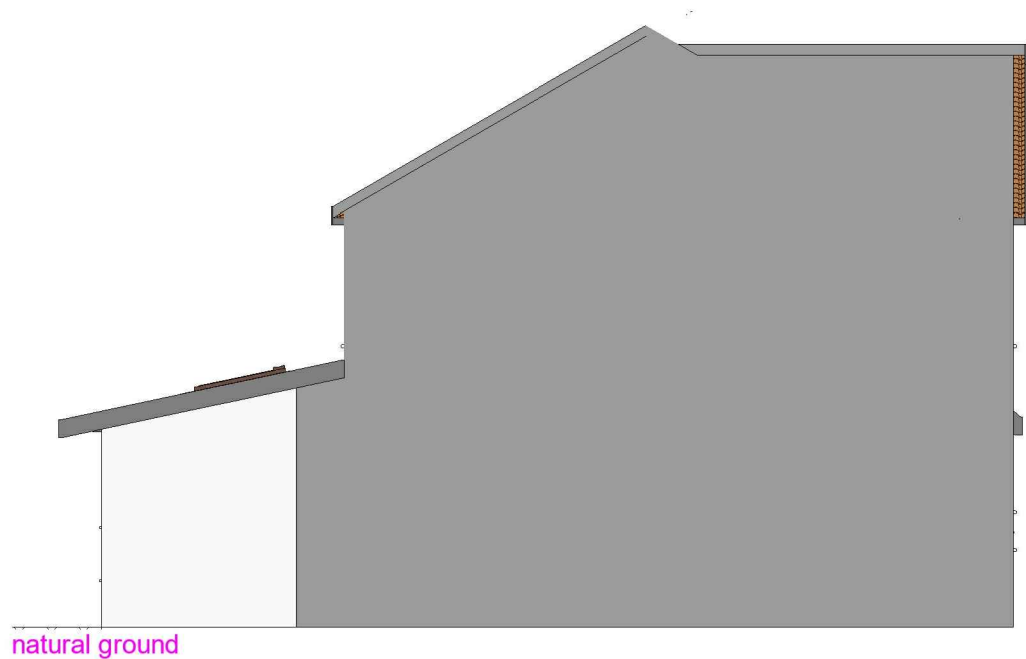

0m 2m 4m 6m 8m 10m

VISUAL SCALE 1:100 @ A3


1 Proposed Flank Wall_Elevation
1 : 100



2 Proposed Front_Elevation
1 : 100




3 Proposed Rear_Elevation
1 : 100

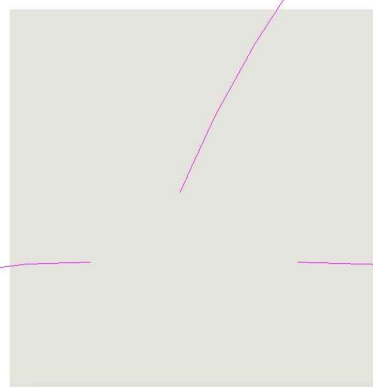

TO-PA026

Termo Organika Silicone Render 50mm thickness
Baranek 1.5mm - Texture
TO-PA026 - Colour Guide

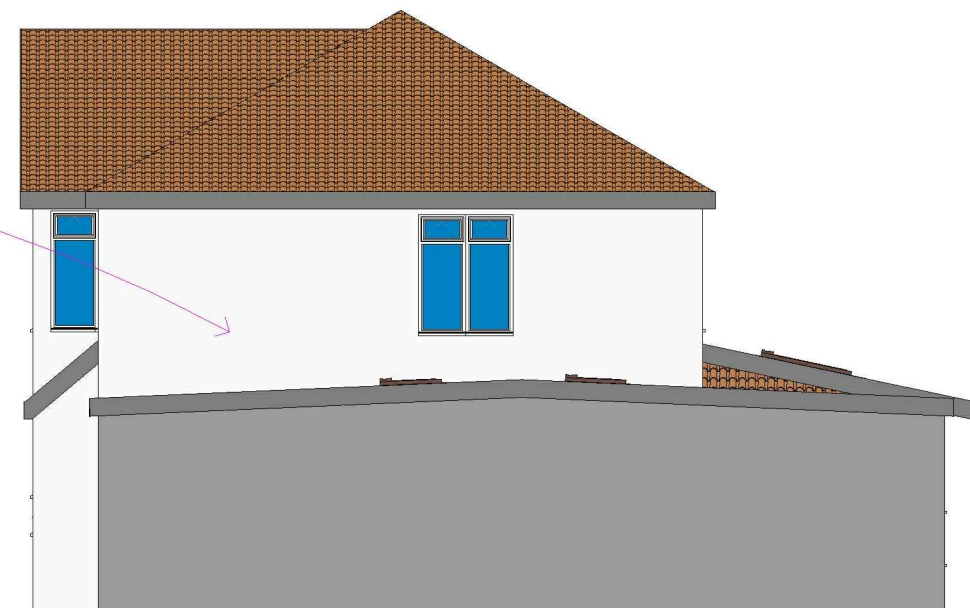

4 Proposed Side_Elevation
1 : 100

GENERAL NOTES:

1. DO NOT SCALE FROM THE DRAWINGS
2. ALL DIMENSIONS ARE IN MILLIMETER.
3. VERIFY ALL DIMENSIONS AND CONDITIONS BEFORE BUILDING OR STARTING CONSTRUCTION.
4. NOTIFY THE DESIGNER IMMEDIATELY OF ANY DISCREPANCY OR VARIATION.
5. ALL WORK TO COMPLY WITH CURRENT BUILDING REGULATIONS AND CODES OF PRACTICE.



Art @ Rooshika

NISARG@HOTMAIL.COM

+44 - 7951491310

PROJECT

185 Eastcote Road Ruislip HA4 8BJ

SHEET

Proposed Elevations

CLIENT

Mr Anand Thiagarajan

Date

Issue Date

Drawn by

Author

Checked by

Checker

Project number


Project Number

DRWAING NUMBER


A104

Scale (@ A3)


REV

 

VISUAL SCALE 1:100 @ A3

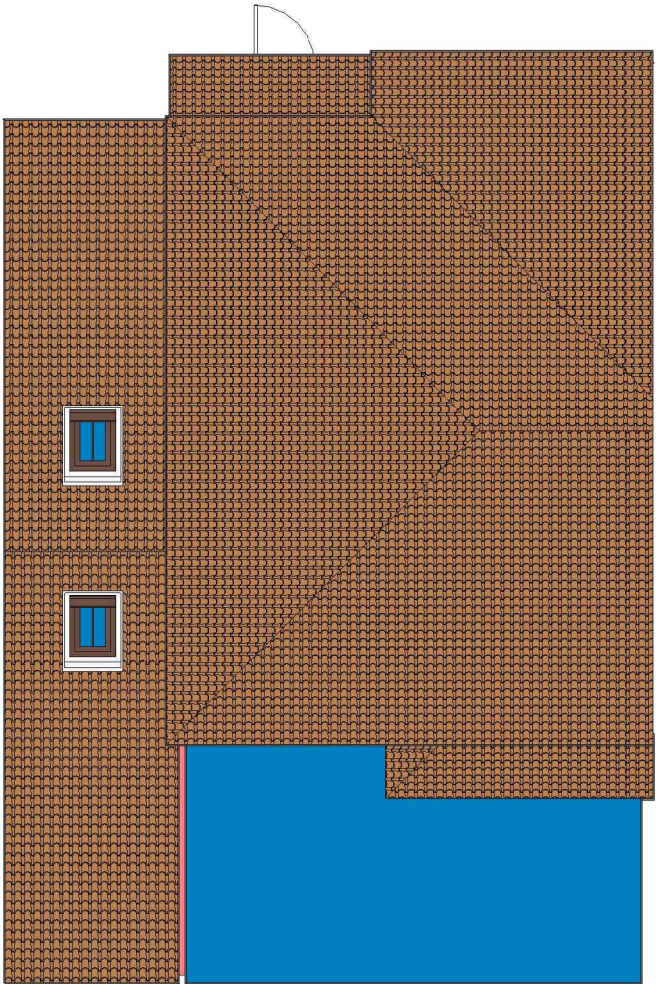

1 Existing Roof
1 : 100

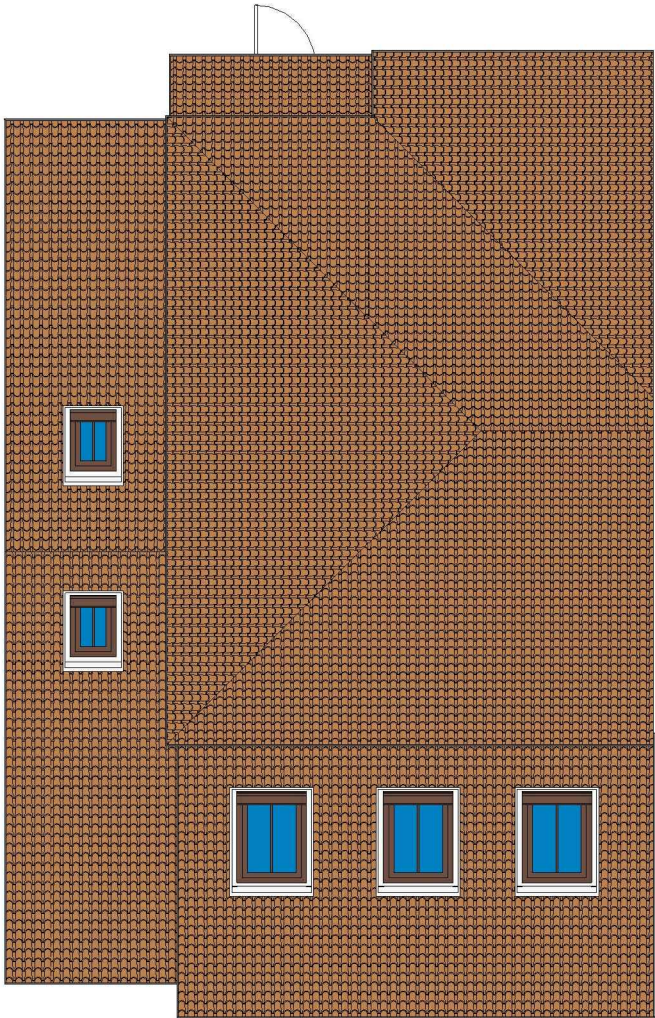

2 Proposed Roof
1 : 100

GENERAL NOTES:

1. DO NOT SCALE FROM THE DRAWINGS
2. ALL DIMENTIONS ARE IN MILLIMETER.
3. VERIFY ALL DIMENSIONS AND CONDITIONS BEFORE BUILDING OR STARTING CONSTRUCTION.
4. NOTIFY THE DESIGNER IMMEDIATELY OF ANY DISCREPANCY OR VARIATION.
5. ALL WORK TO COMPLY WITH CURRENT BUILDING REGULATIONS AND CODES OF PRACTICE.



Art @ Rooshika

NISARG@HOTMAIL.COM

+44 - 7951491310

PROJECT

185 Eastcote Road Ruislip HA4 8BJ

SHEET

Existing & Proposed Roof

CLIENT

Mr Anand Thiagarajan

Date

Issue Date

Drawn by

Author

Checked by

Checker

Project number


Project Number

DRWAING NUMBER


A105

Scale (@ A3)


REV

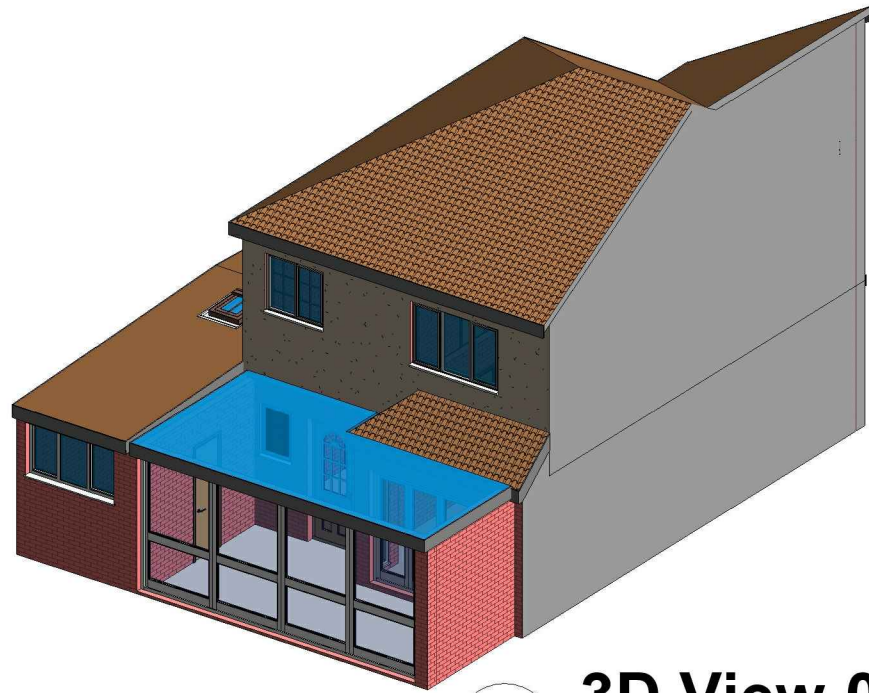


1 3D View 01 Existing

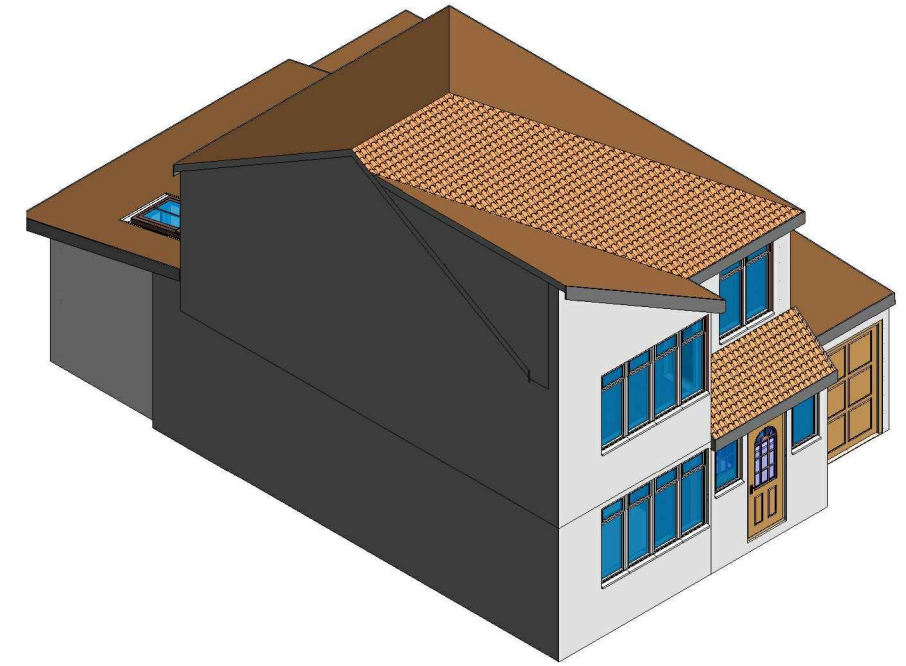

4 3D View 02 Proposed

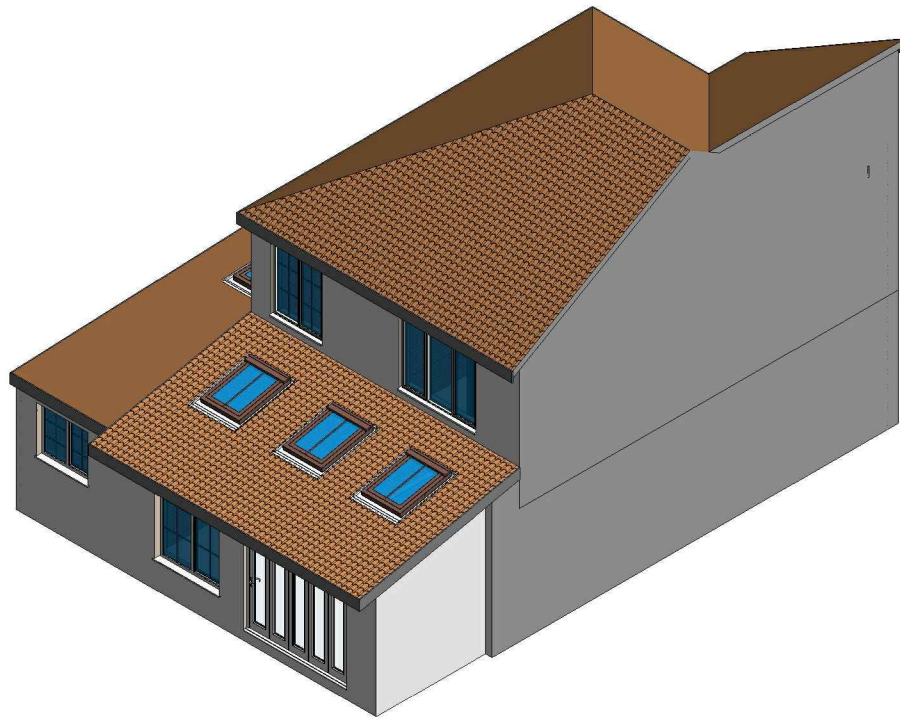

2 3D View 01 Proposed

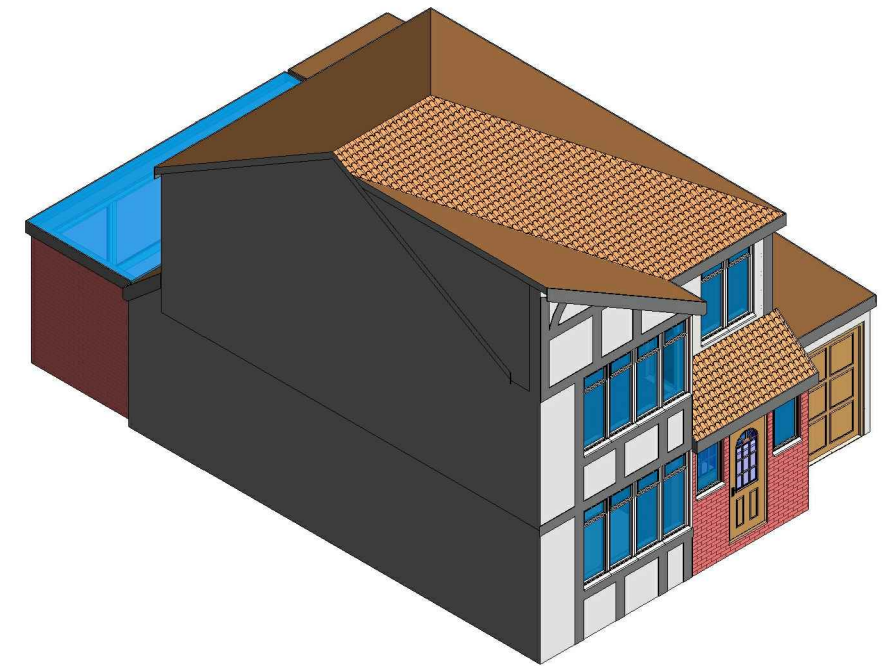

3 3D View 02 Existing

GENERAL NOTES:

1. DO NOT SCALE FROM THE DRAWINGS
2. ALL DIMENSIONS ARE IN MILLIMETER.
3. VERIFY ALL DIMENSIONS AND CONDITIONS BEFORE BUILDING OR STARTING CONSTRUCTION.
4. NOTIFY THE DESIGNER IMMEDIATELY OF ANY DISCREPANCY OR VARIATION.
5. ALL WORK TO COMPLY WITH CURRENT BUILDING REGULATIONS AND CODES OF PRACTICE.



Art @ Rooshika

NISARG@HOTMAIL.COM

+44 - 7951491310

PROJECT

185 Eastcote Road Ruislip HA4 8BJ

SHEET

3D View

CLIENT

Mr Anand Thiagarajan

Date

Issue Date

Drawn by

Author

Checked by

Checker

Project number

Project Number

DRWAING NUMBER

A106

Scale (@ A3)

REV