




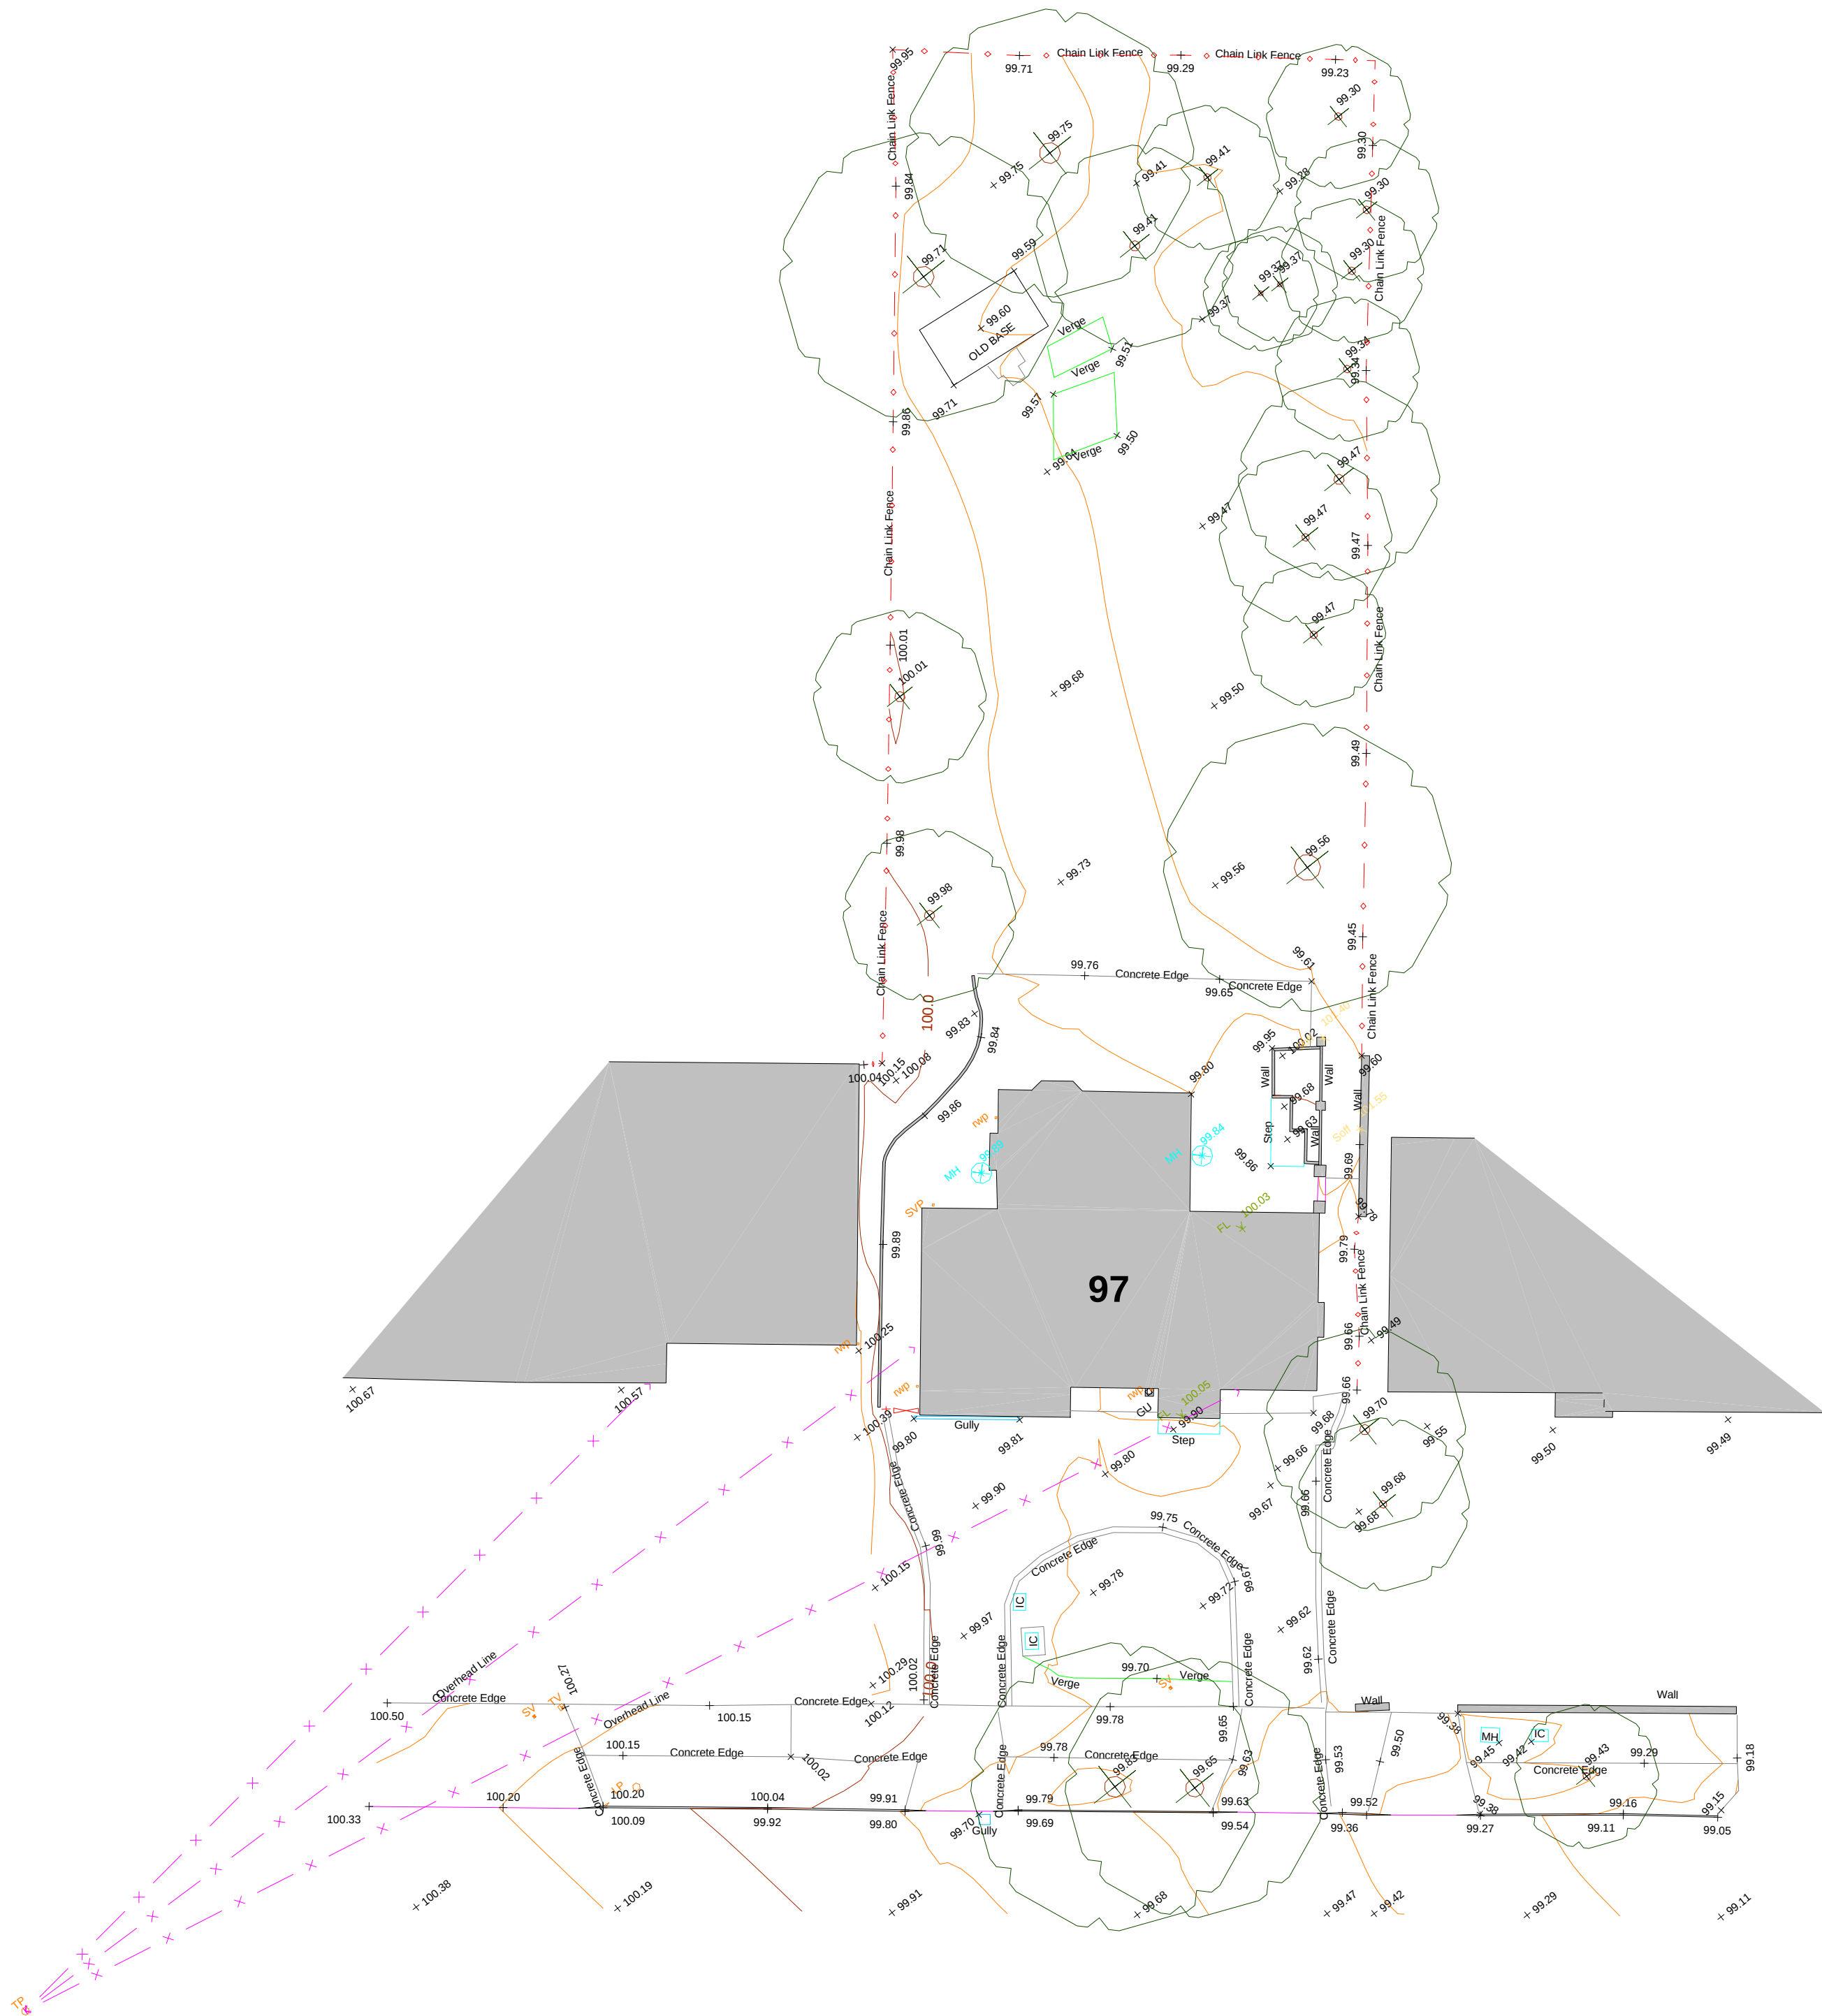


2 Existing Site Plan
1 : 200

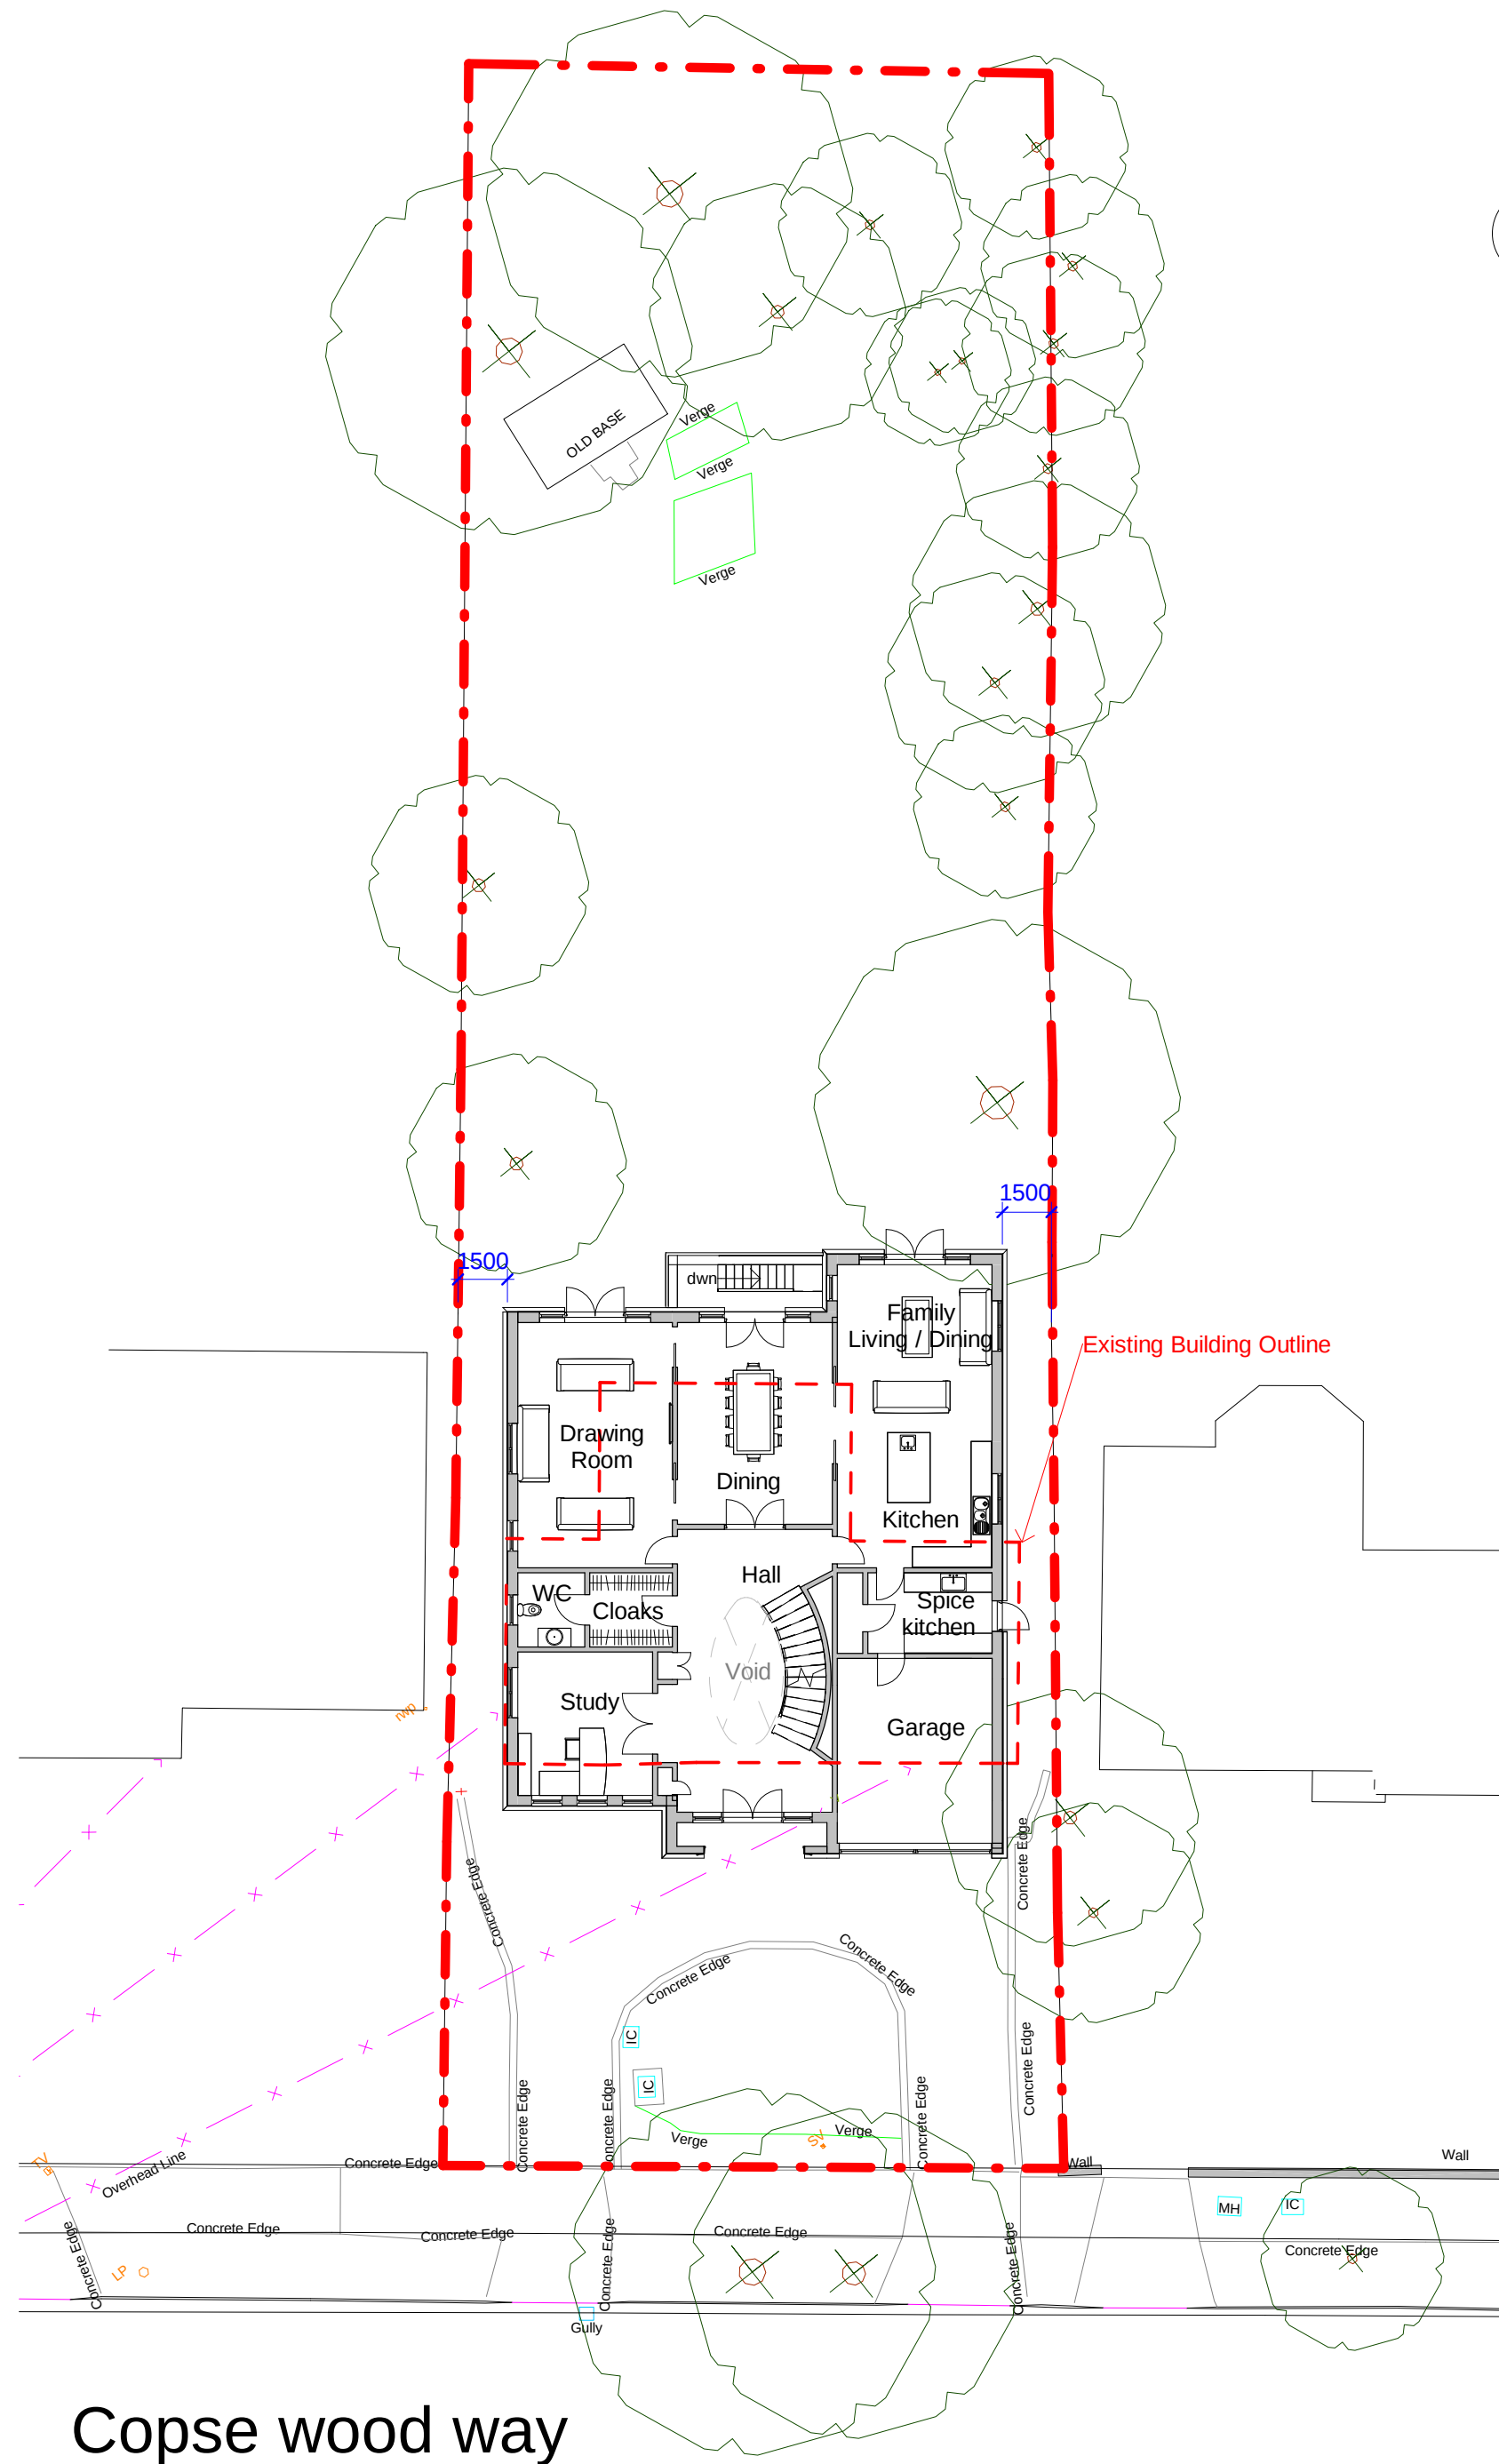

1 Proposed Site Plan
1 : 200

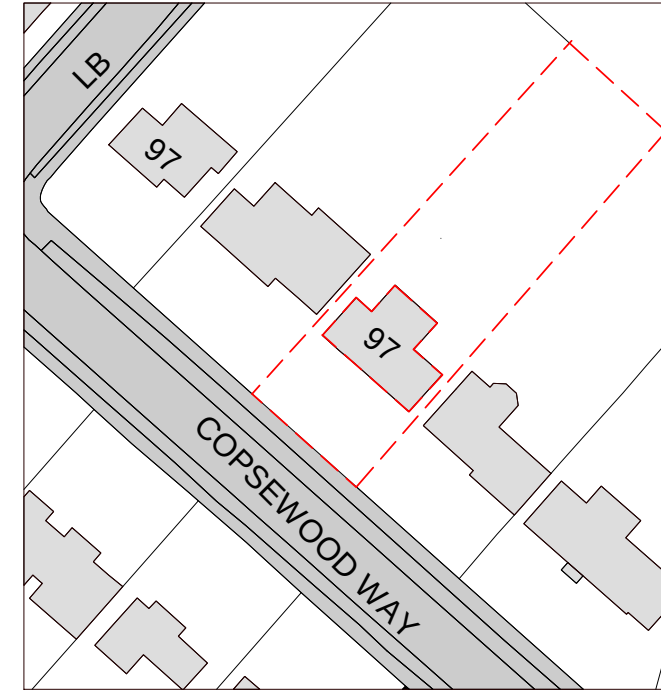

3 Location Plan
1 : 1000

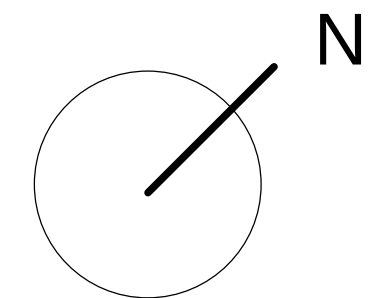

Amendments/Notes

Rev.	Description	By	Date
All dimensions and levels to be checked on site by contractor prior to preparation of shop drawings and commencement of work on site. This drawing and the copyrights and patents therein are the property of the Architect and may not be used or reproduced without consent. This drawing is to be read in conjunction with all relevant consultants and/or specialist's drawings/documents and any discrepancies or variations are to be notified to the Architect before the affected work commences. All works on site are to be carried out fully in accordance with current CDM regulations and recommendations, current Building Regulations, British Standards and Codes of Practice as appropriate.			

Project
97 Copse Wood Way
Northwood
HA6 2TU

Drawing
Existing & Proposed Site Plan

SEABROOK
ARCHITECTS
CHARTERED ARCHITECTS

Link House, St Mary's Way, Chesham, Bucks HP5 1HR
Tel: 01494 778918
Seabrook Architects Partnership Ltd
e-mail: gsp@gsparchitects.co.uk

Drawn By SA	Date 08/05/2020
Checked By JS	Date 13/08/2020 16:20:55
Approved By JS	Date 13/08/2020 16:20:55
Drawing No.	Rev.
5729 /A101	