
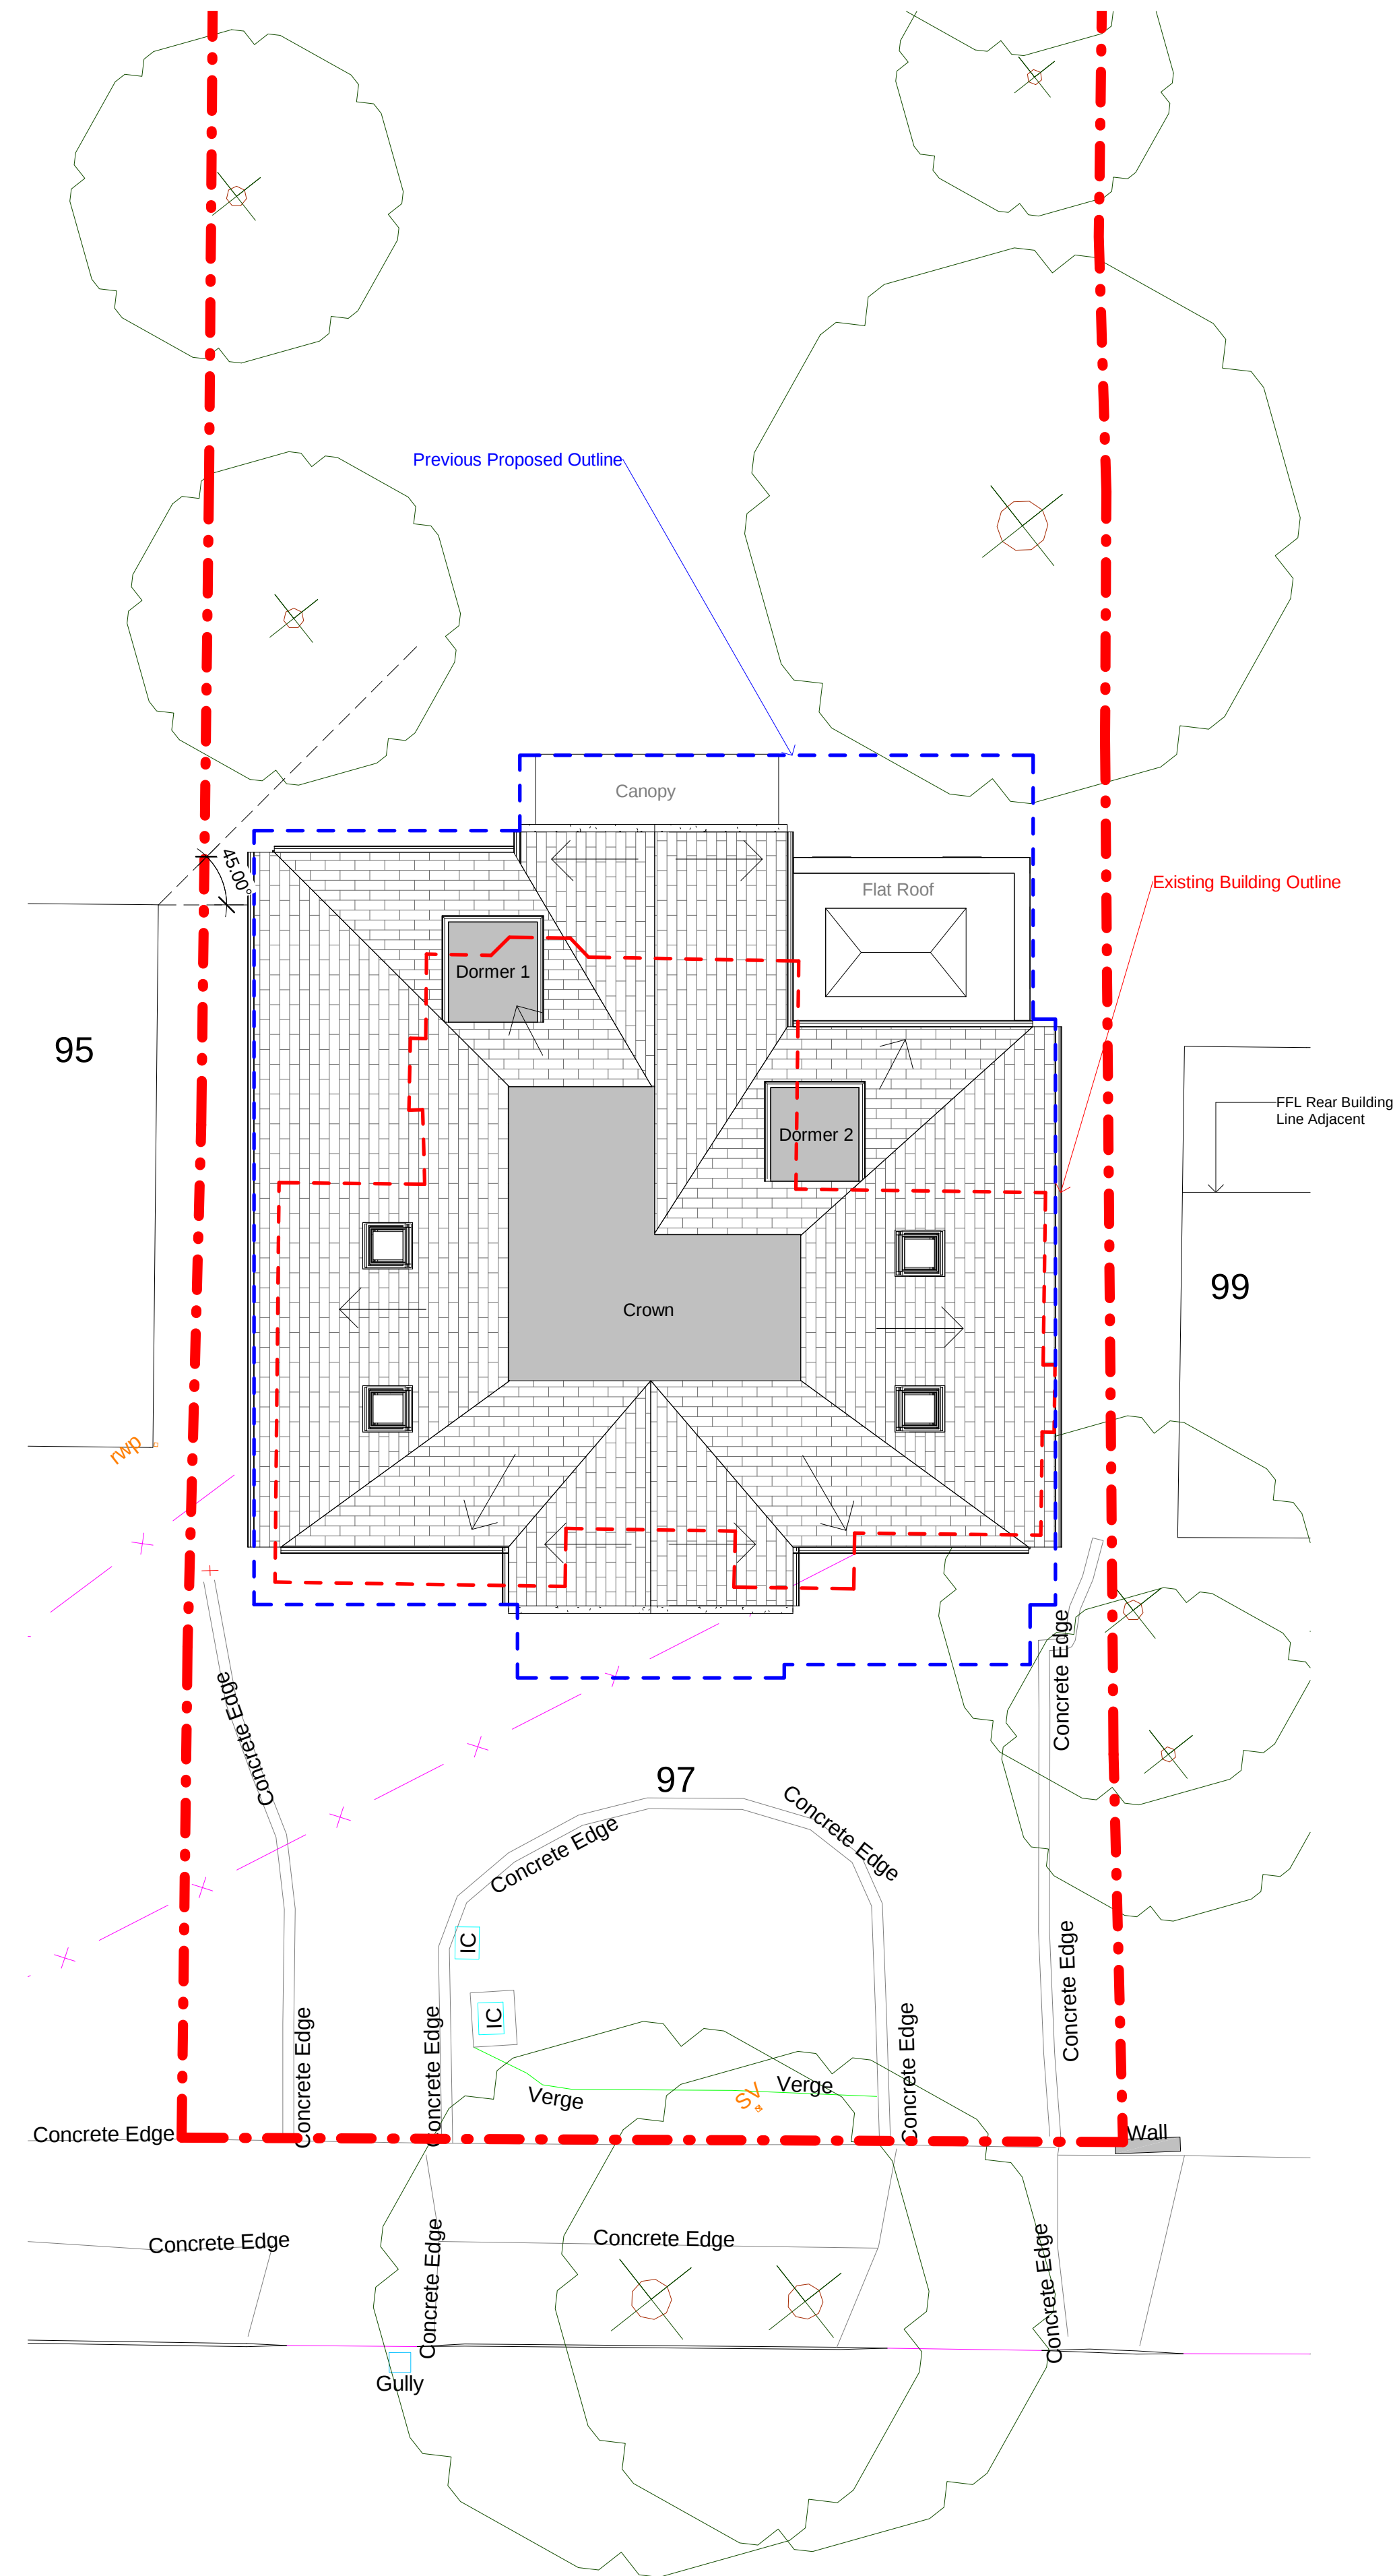


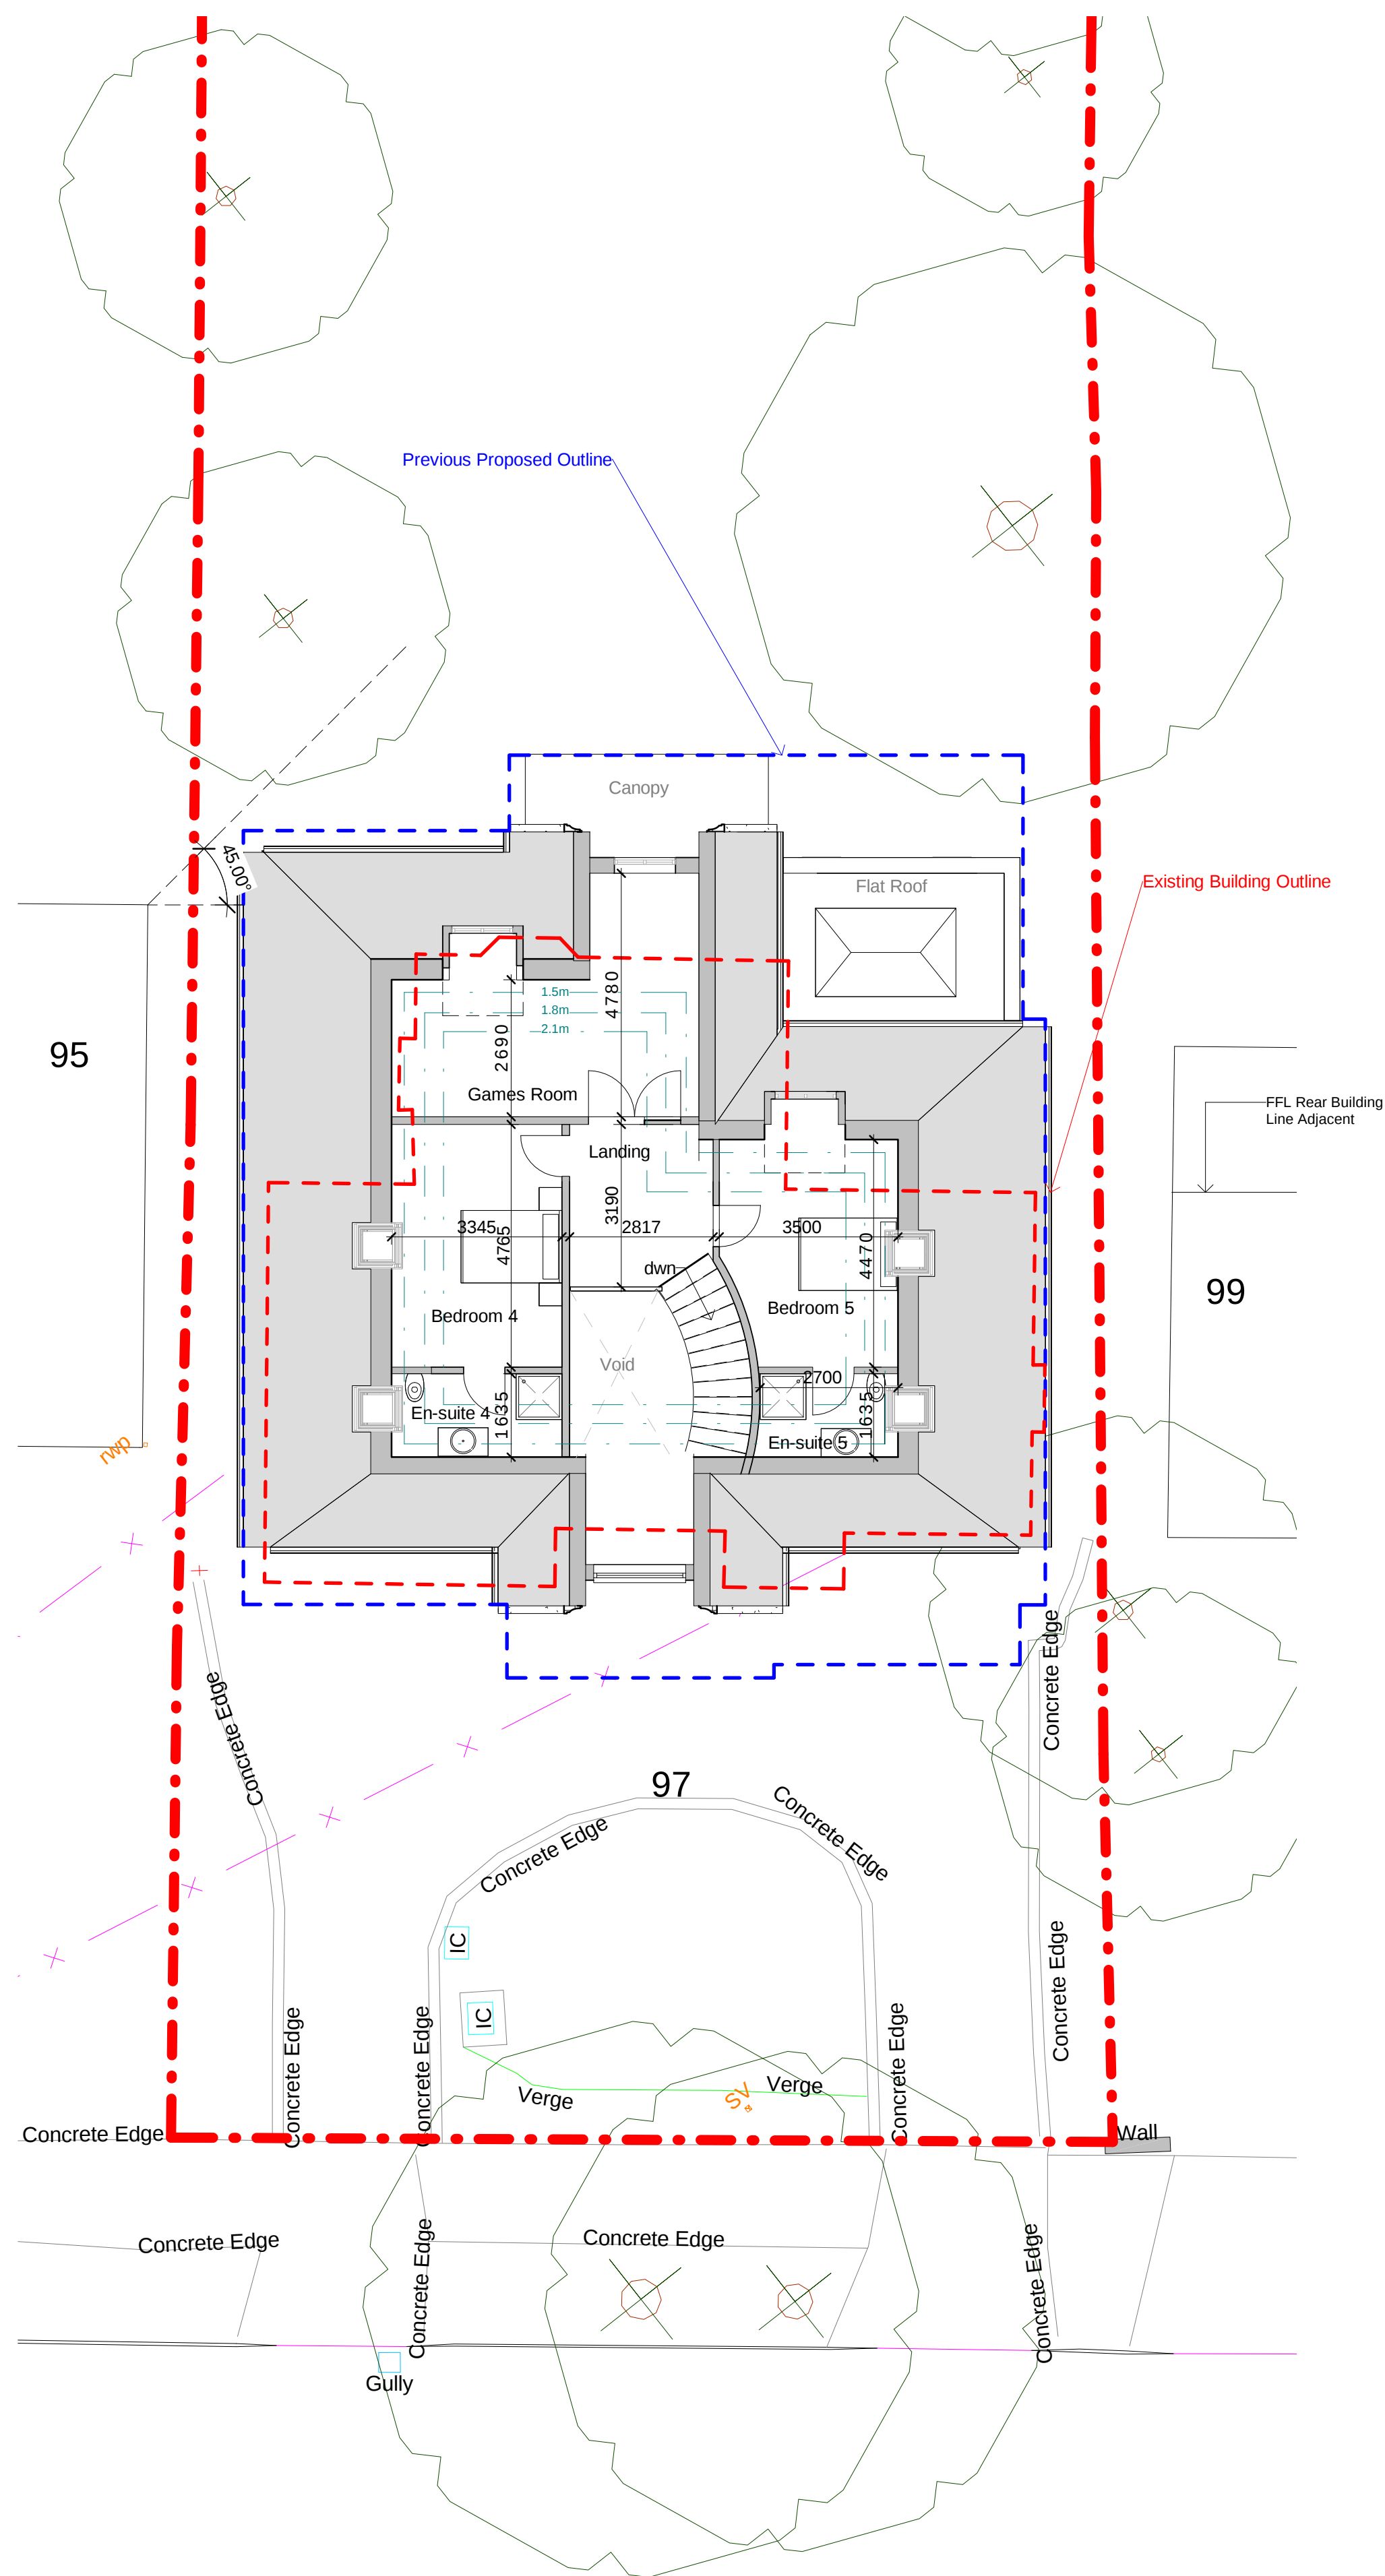

Amendments/Notes			
Rev.	Description	By	Date
A	Basement added, internal alterations	SL	18.05.20
B	Minor internal alterations	SL	22.05.20
C	Reduction in size & amends	SA	28.01.21
D	Building line adjustments	SA	09.02.21

<u>Area Schedule. GIA</u>	
Basement:	192 m2
Ground Floor (exc. Garage):	153 m2
First Floor:	167 m2
Second Floor (at 1.5m):	70 m2
 Total GIA:	 582 m2

All dimensions and levels to be checked on site by contractor prior to preparation of shop drawings and commencement of work on site.

This drawing and the copyrights and patents therein are the property of the Architect and may not be used or reproduced without consent.

This drawing is to be read in conjunction with all relevant consultants and/or specialist's drawings/documents and any discrepancies or variations are to be notified to the Architect before the affected work commences.

All work on site are to be carried out fully in accordance with current CDM regulations and recommendations, current Building Regulations, British Standards and Codes of Practice as appropriate.

Project

97 Copse Wood Way
Northwood
HA6 2TU

Drawing

Proposed Loft & Roof Plans

SEABROOK
ARCHITECTS
CHARTERED ARCHITECTS

Link House, St Mary's Way, Chesham, Bucks HP5 1HR
Tel: 01494 778918
Seabrook Architects Partnership Ltd
e-mail: gsp@gsparchitects.co.uk

Drawn By Author	Date 07/17/20
Checked By Checker	Date 09/02/2021 10:12:01
Approved By Approver	Date 09/02/2021 10:12:01
Drawing No. 5729 /A103	Rev. D

