




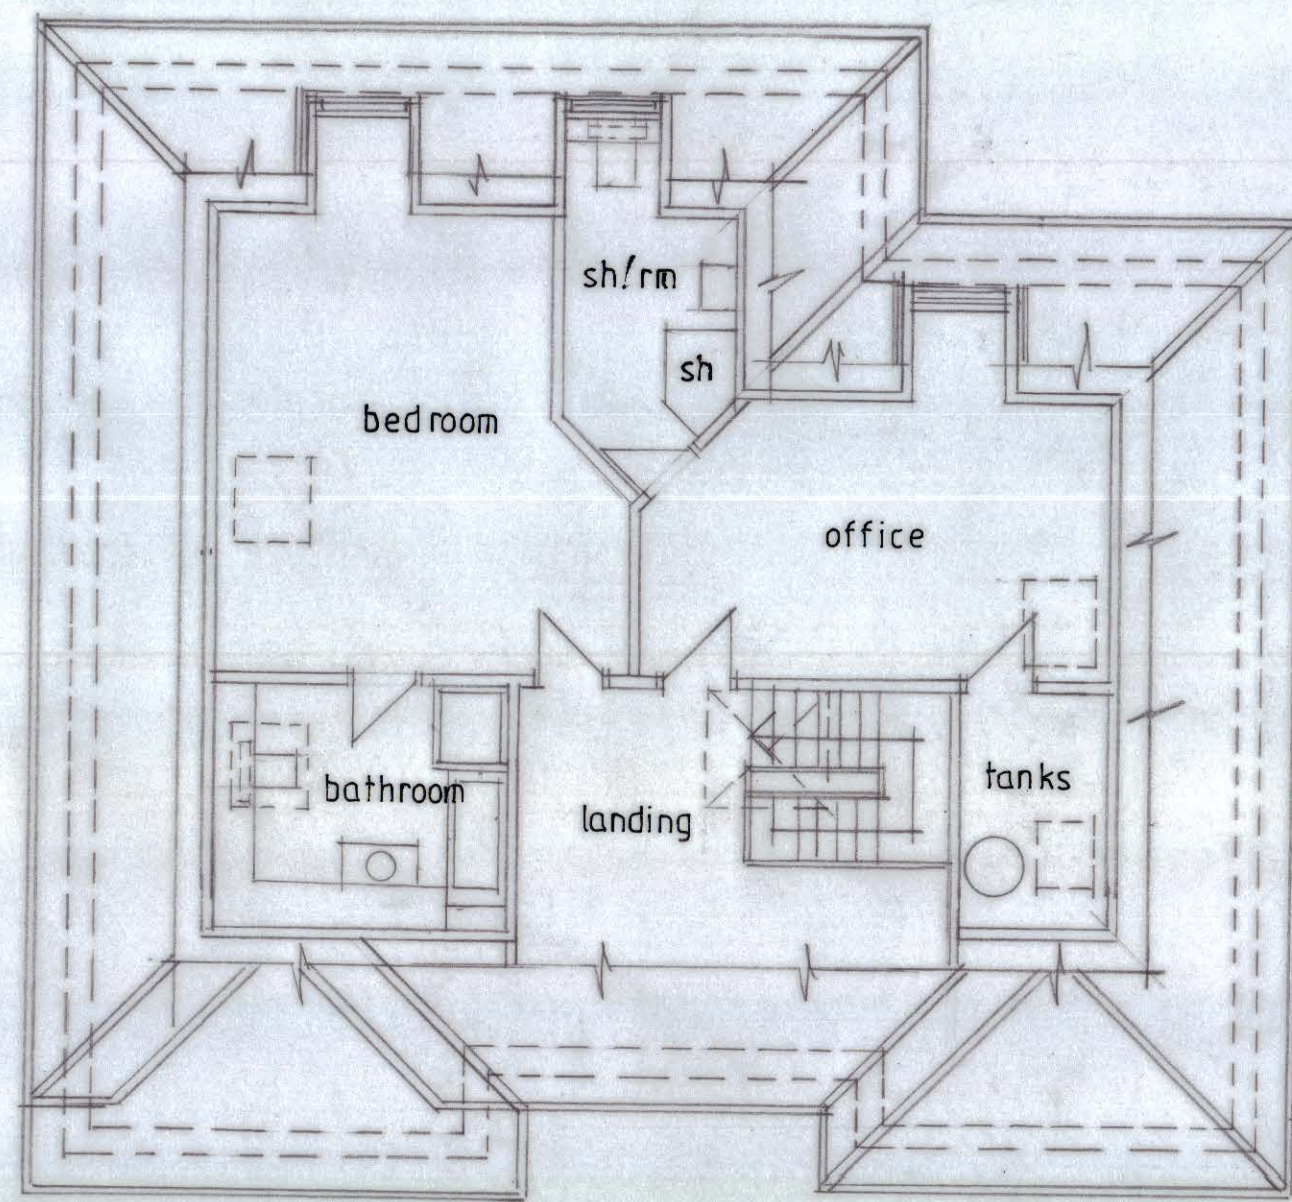


SECOND FLOOR PLAN

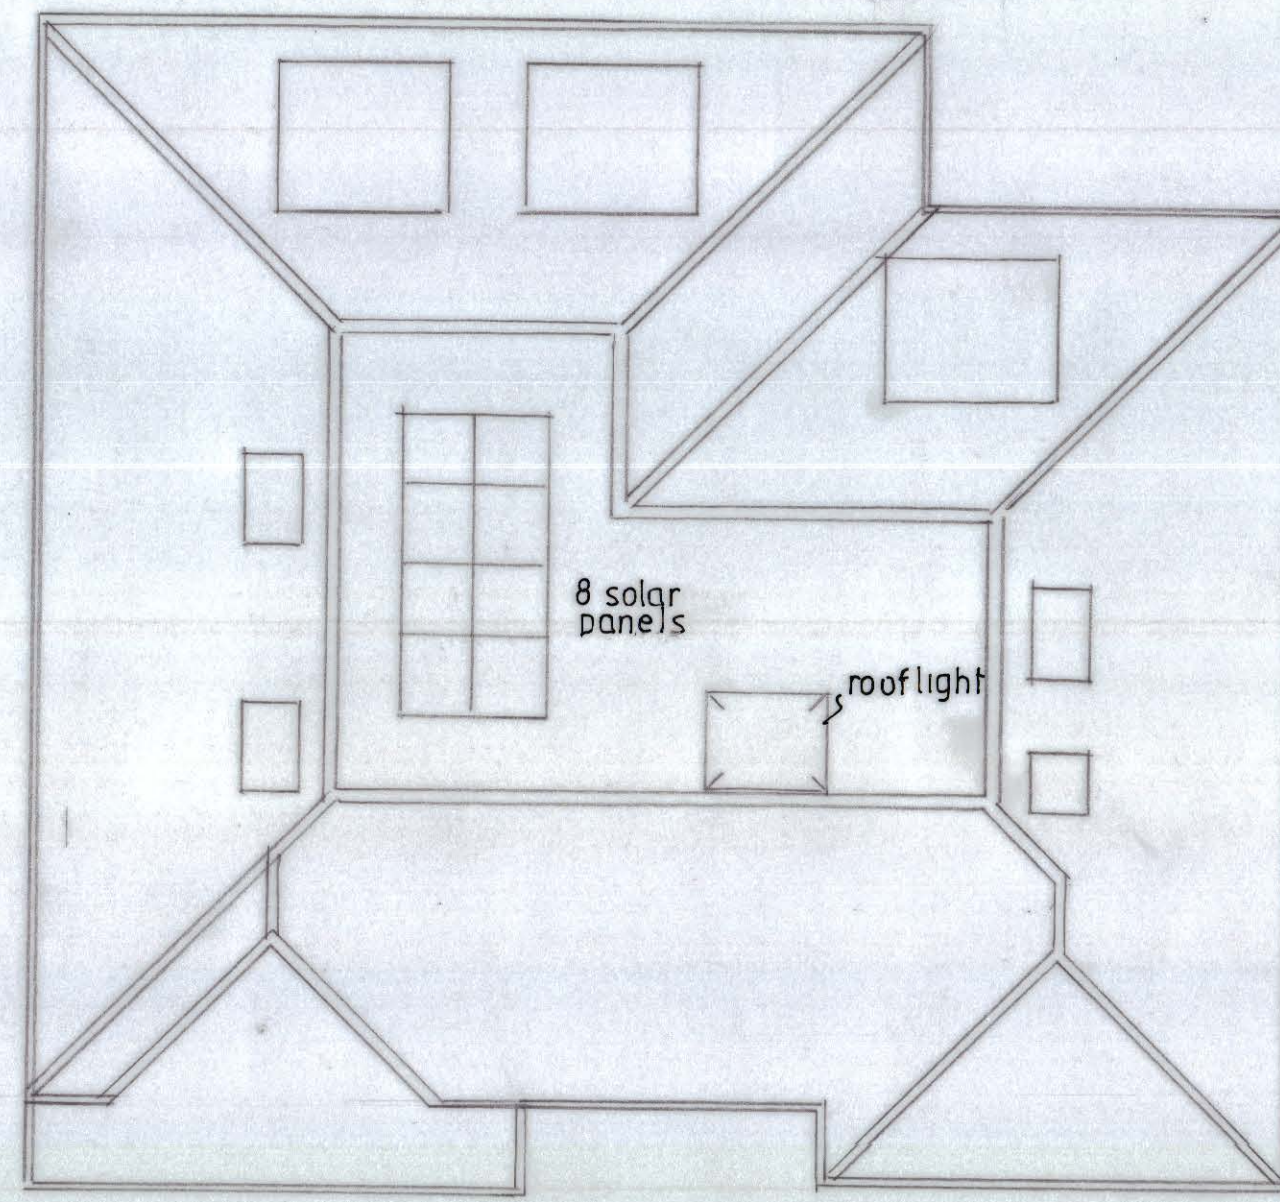


ROOF PLAN


REFUSED SCHEME DRAWINGS REF:
22144/APP/2019/3999

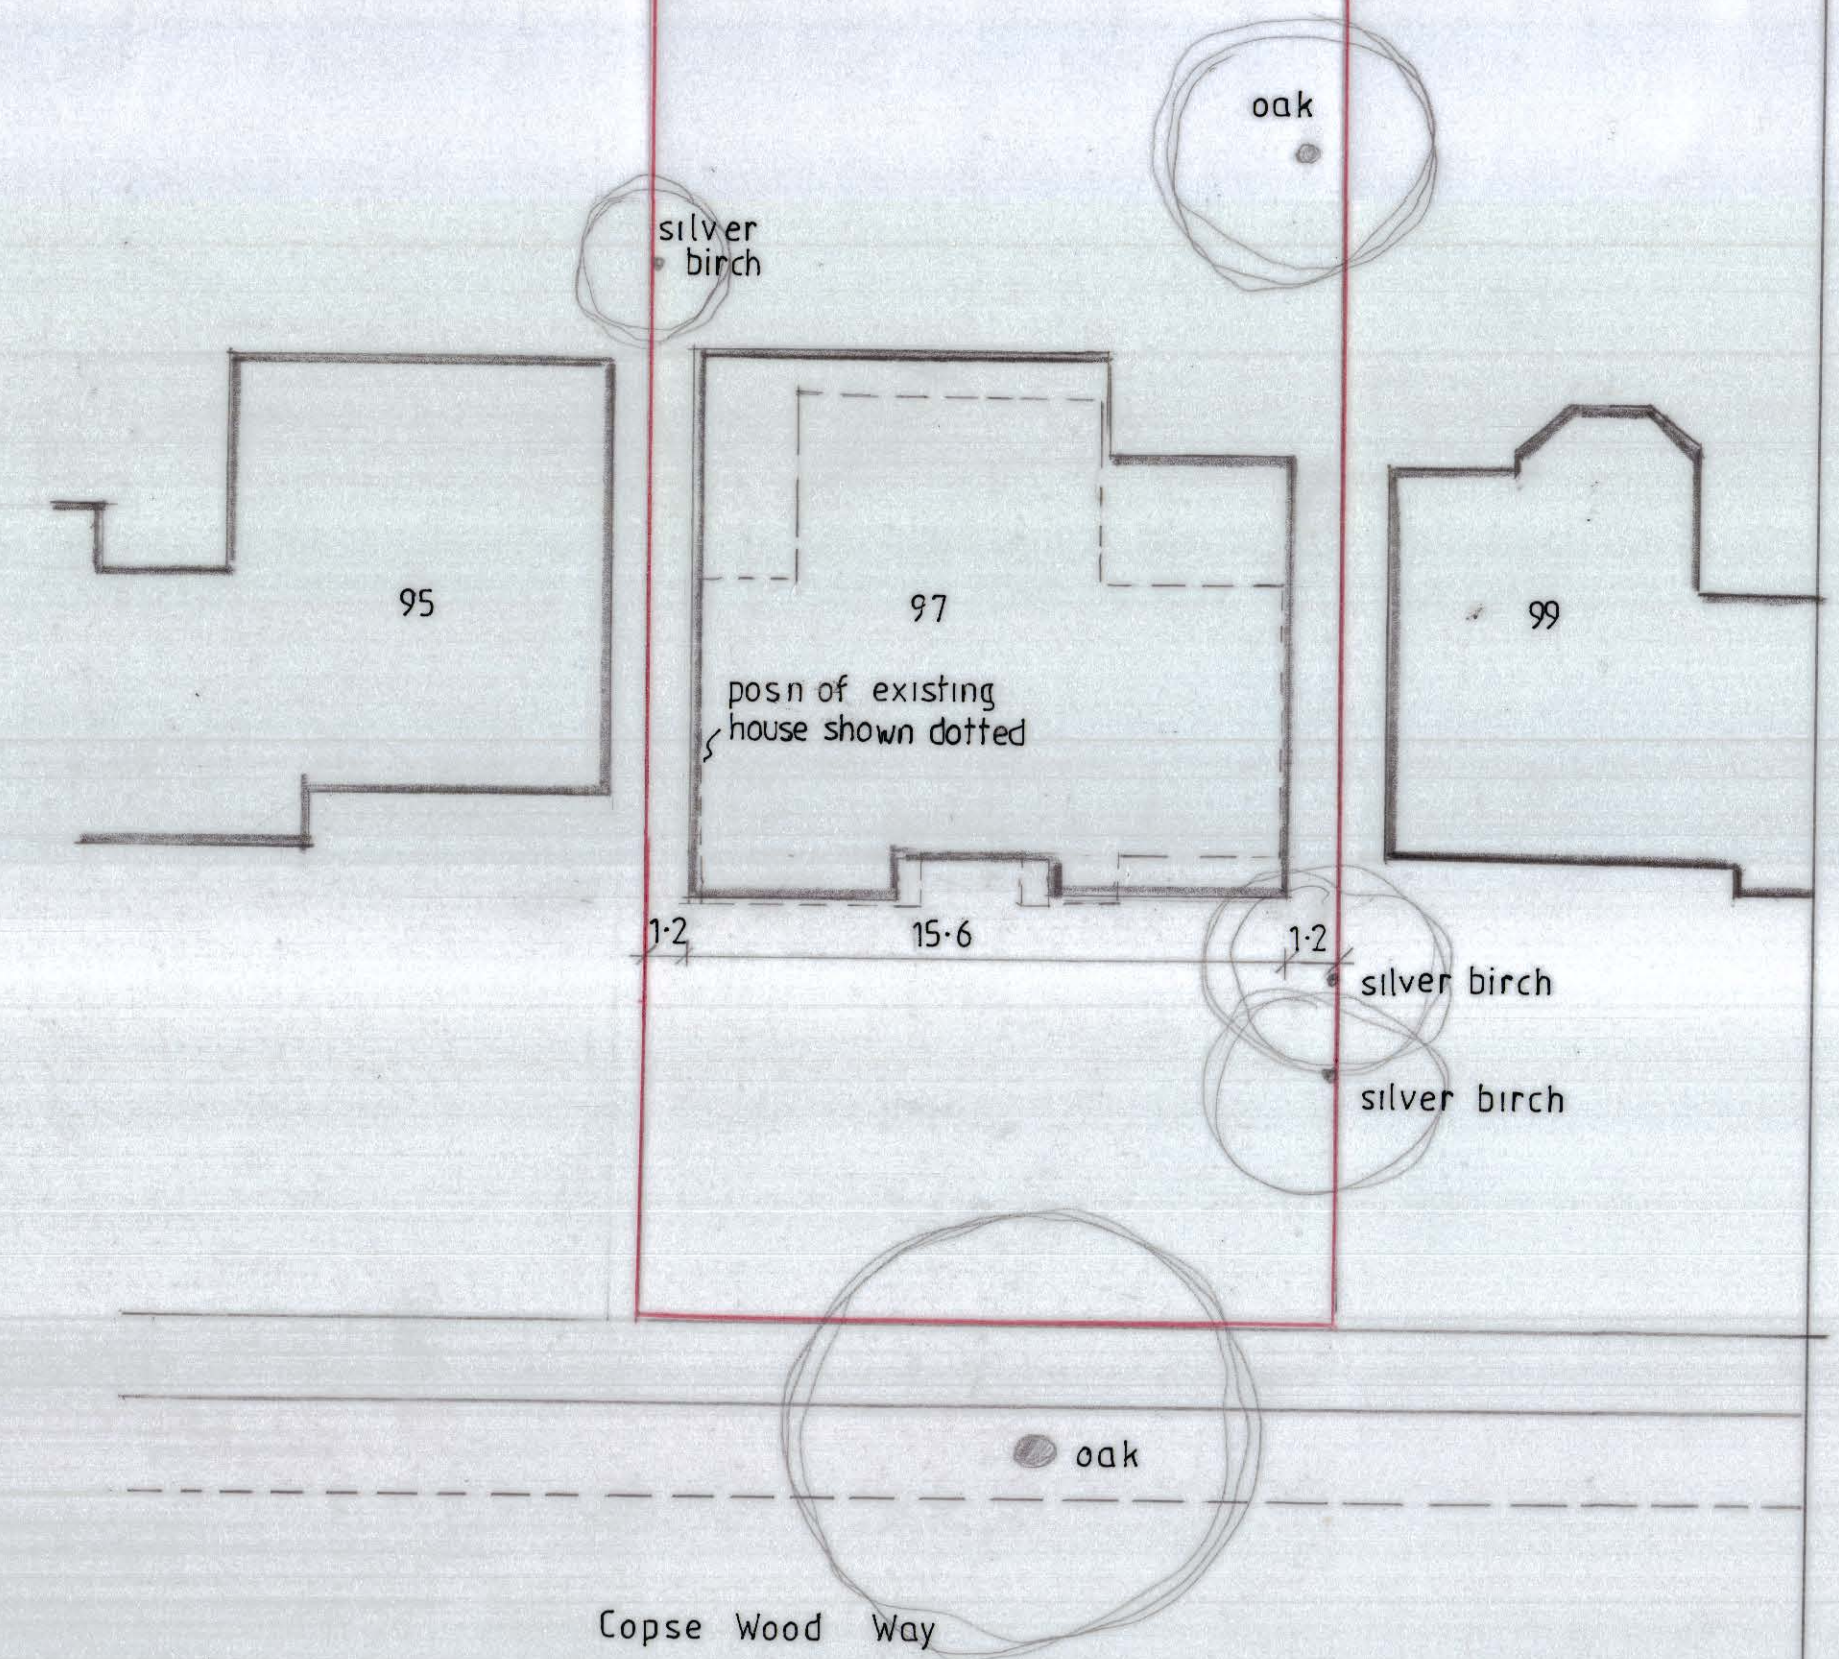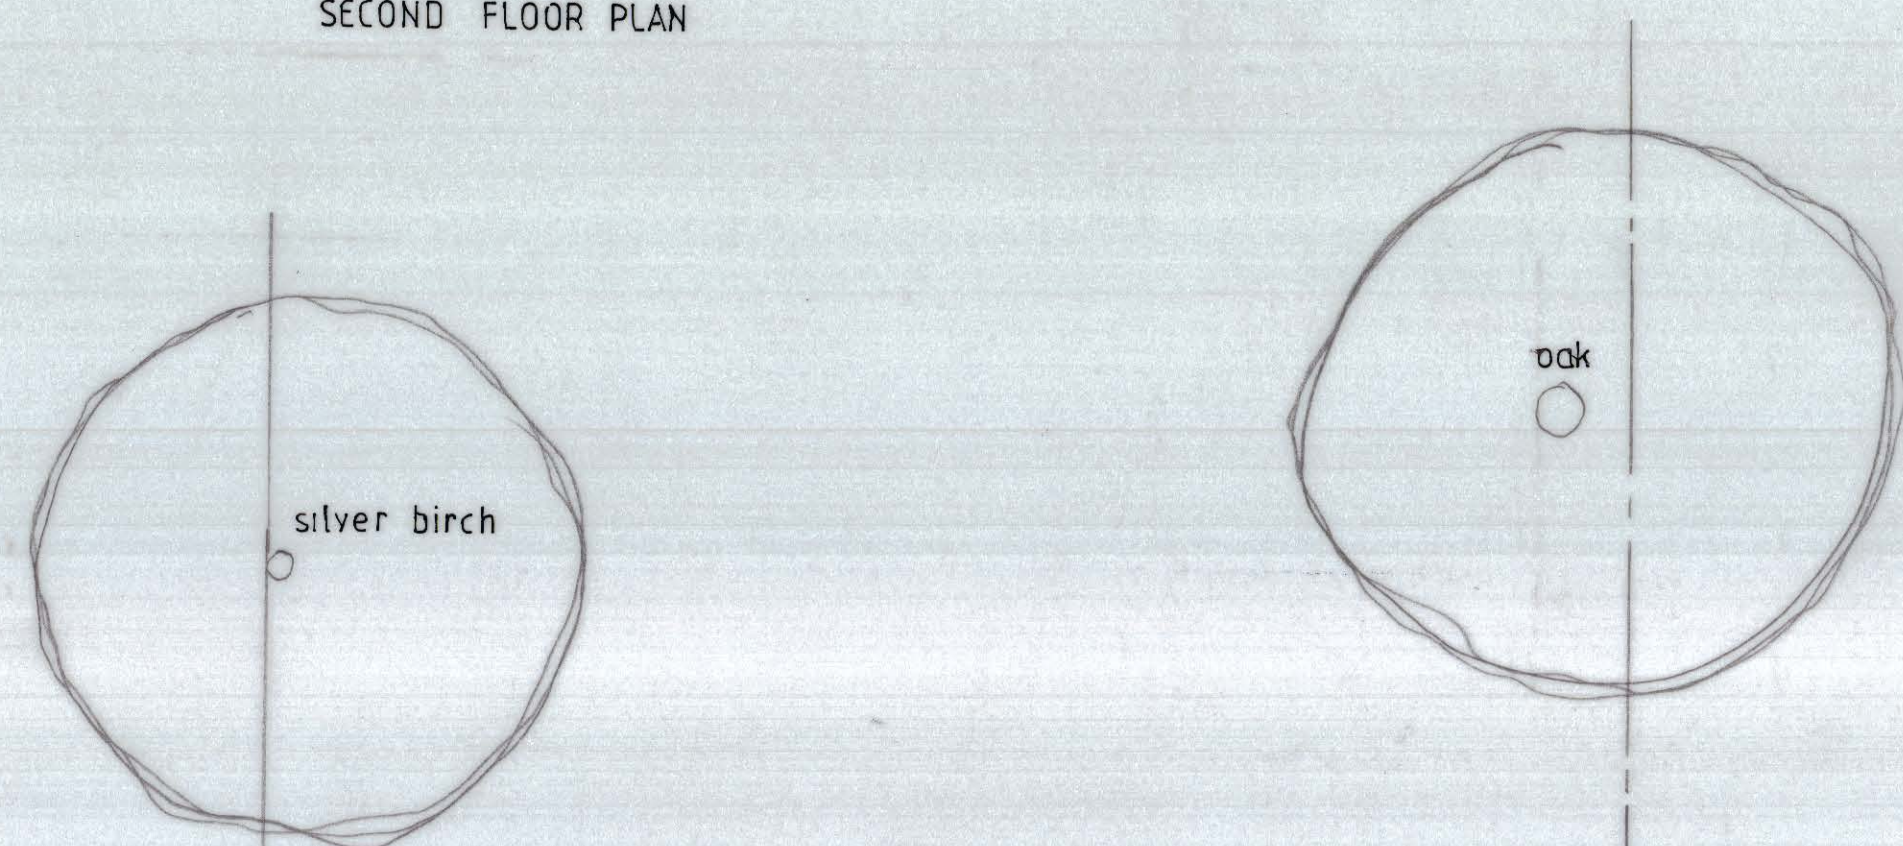


SITE PLAN 1:200

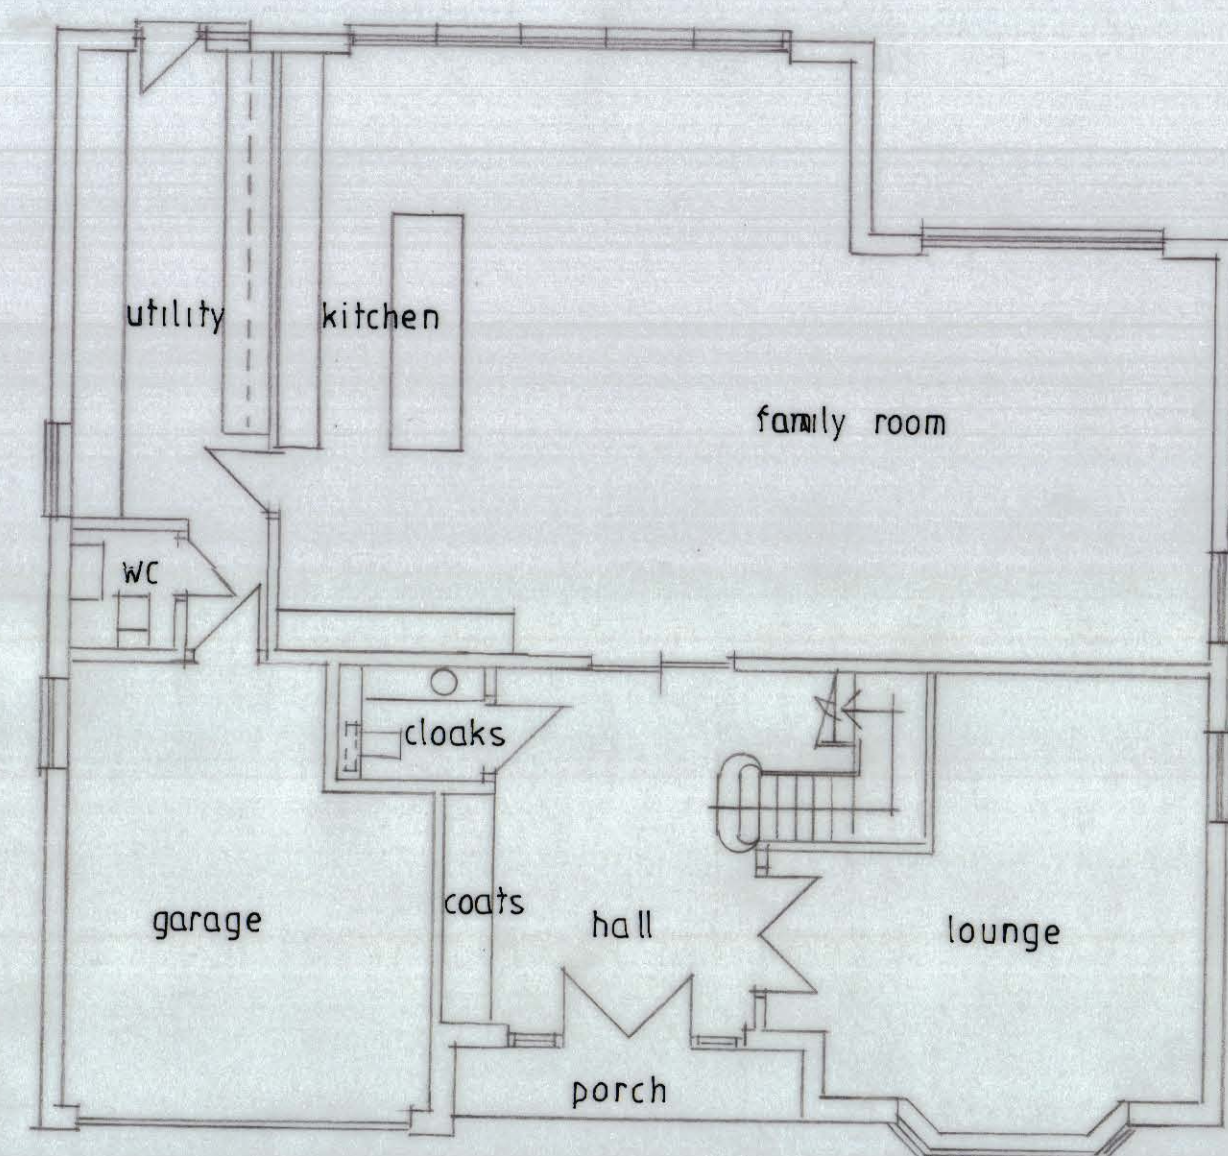

GROUND FLOOR PLAN

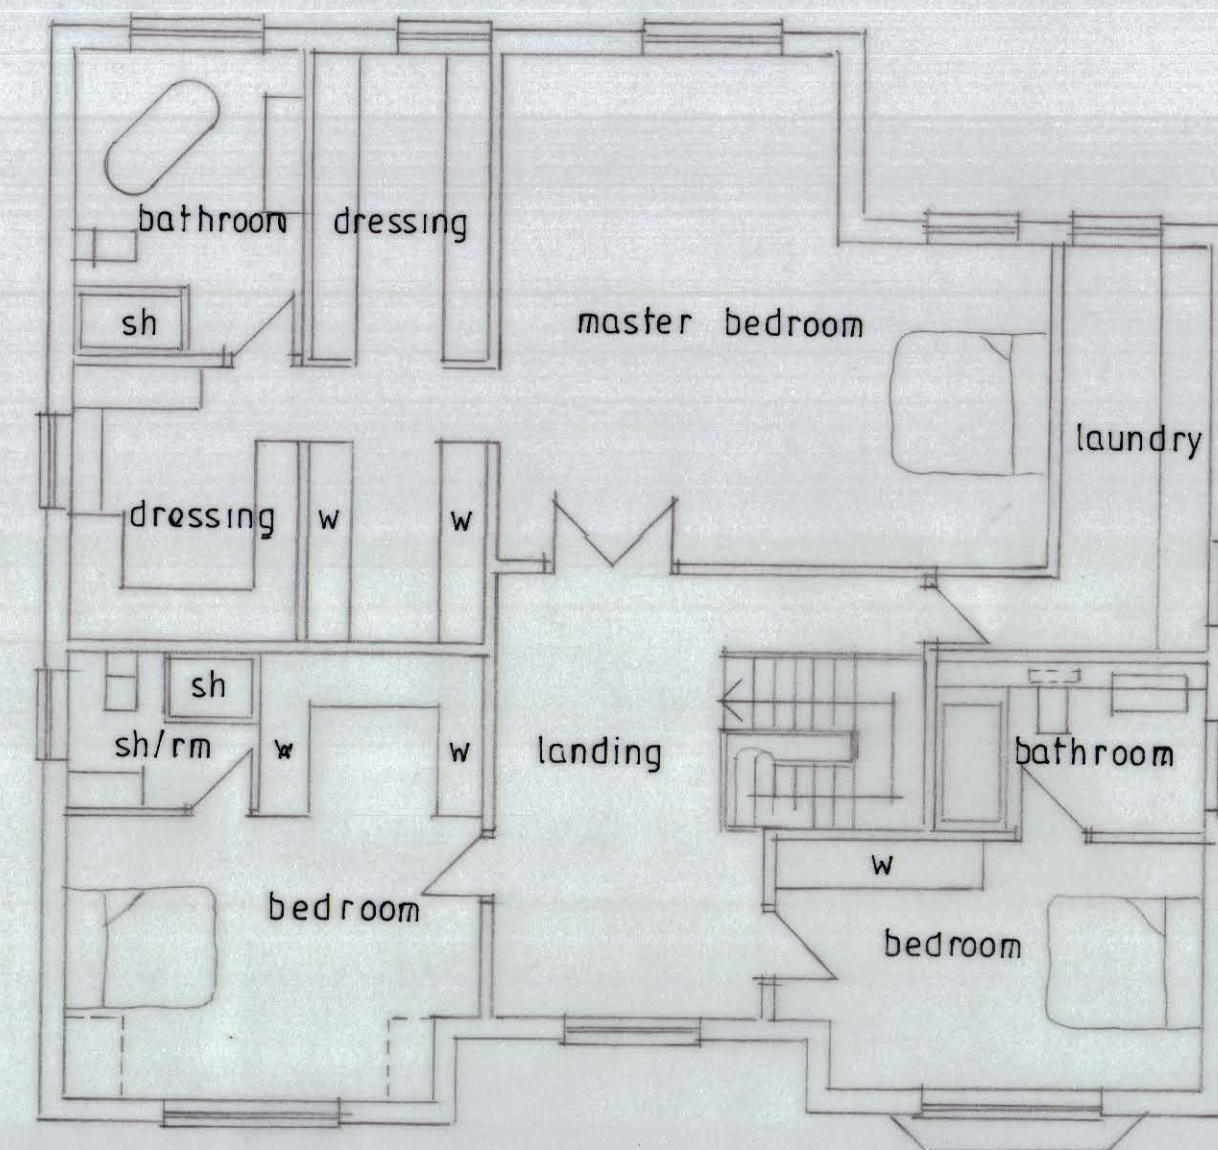

FIRST FLOOR PLAN

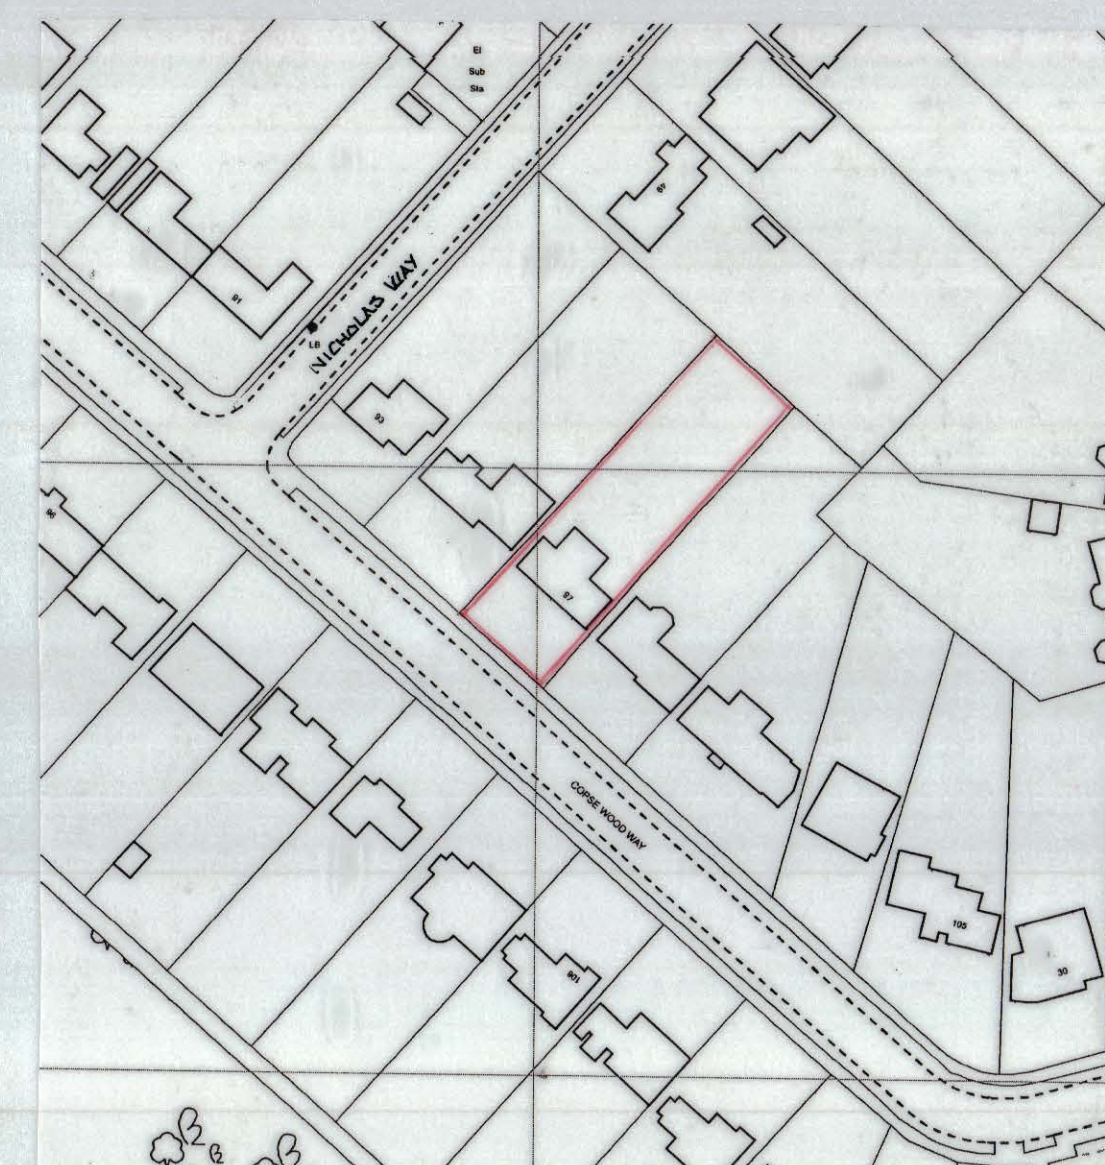

SITE LOCATION PLAN 1:1250

0 1 2 3 4 5 6 7 8 9 10 m
drawing size A1

SIMPSON McHUGH

Pebblewood, King Edward Road,
Shenley, Herts WD7 9BY

Tel: 01923 859421
Email: info@simpsonmchugh.co.uk

CLIENT: MR & MRS STEVENS

PROJECT: 97 COPSE WOOD WAY
NORTHWOOD
MIDDX HA6 2TU

TITLE: PROPOSED REPLACEMENT
HOUSE - PLANS

drawing no:
2817/4

scale: 1:100

drawn: [signature]

revision:

date: NOV. 2019

checked: