


SCALE
0 10m 20m 50m

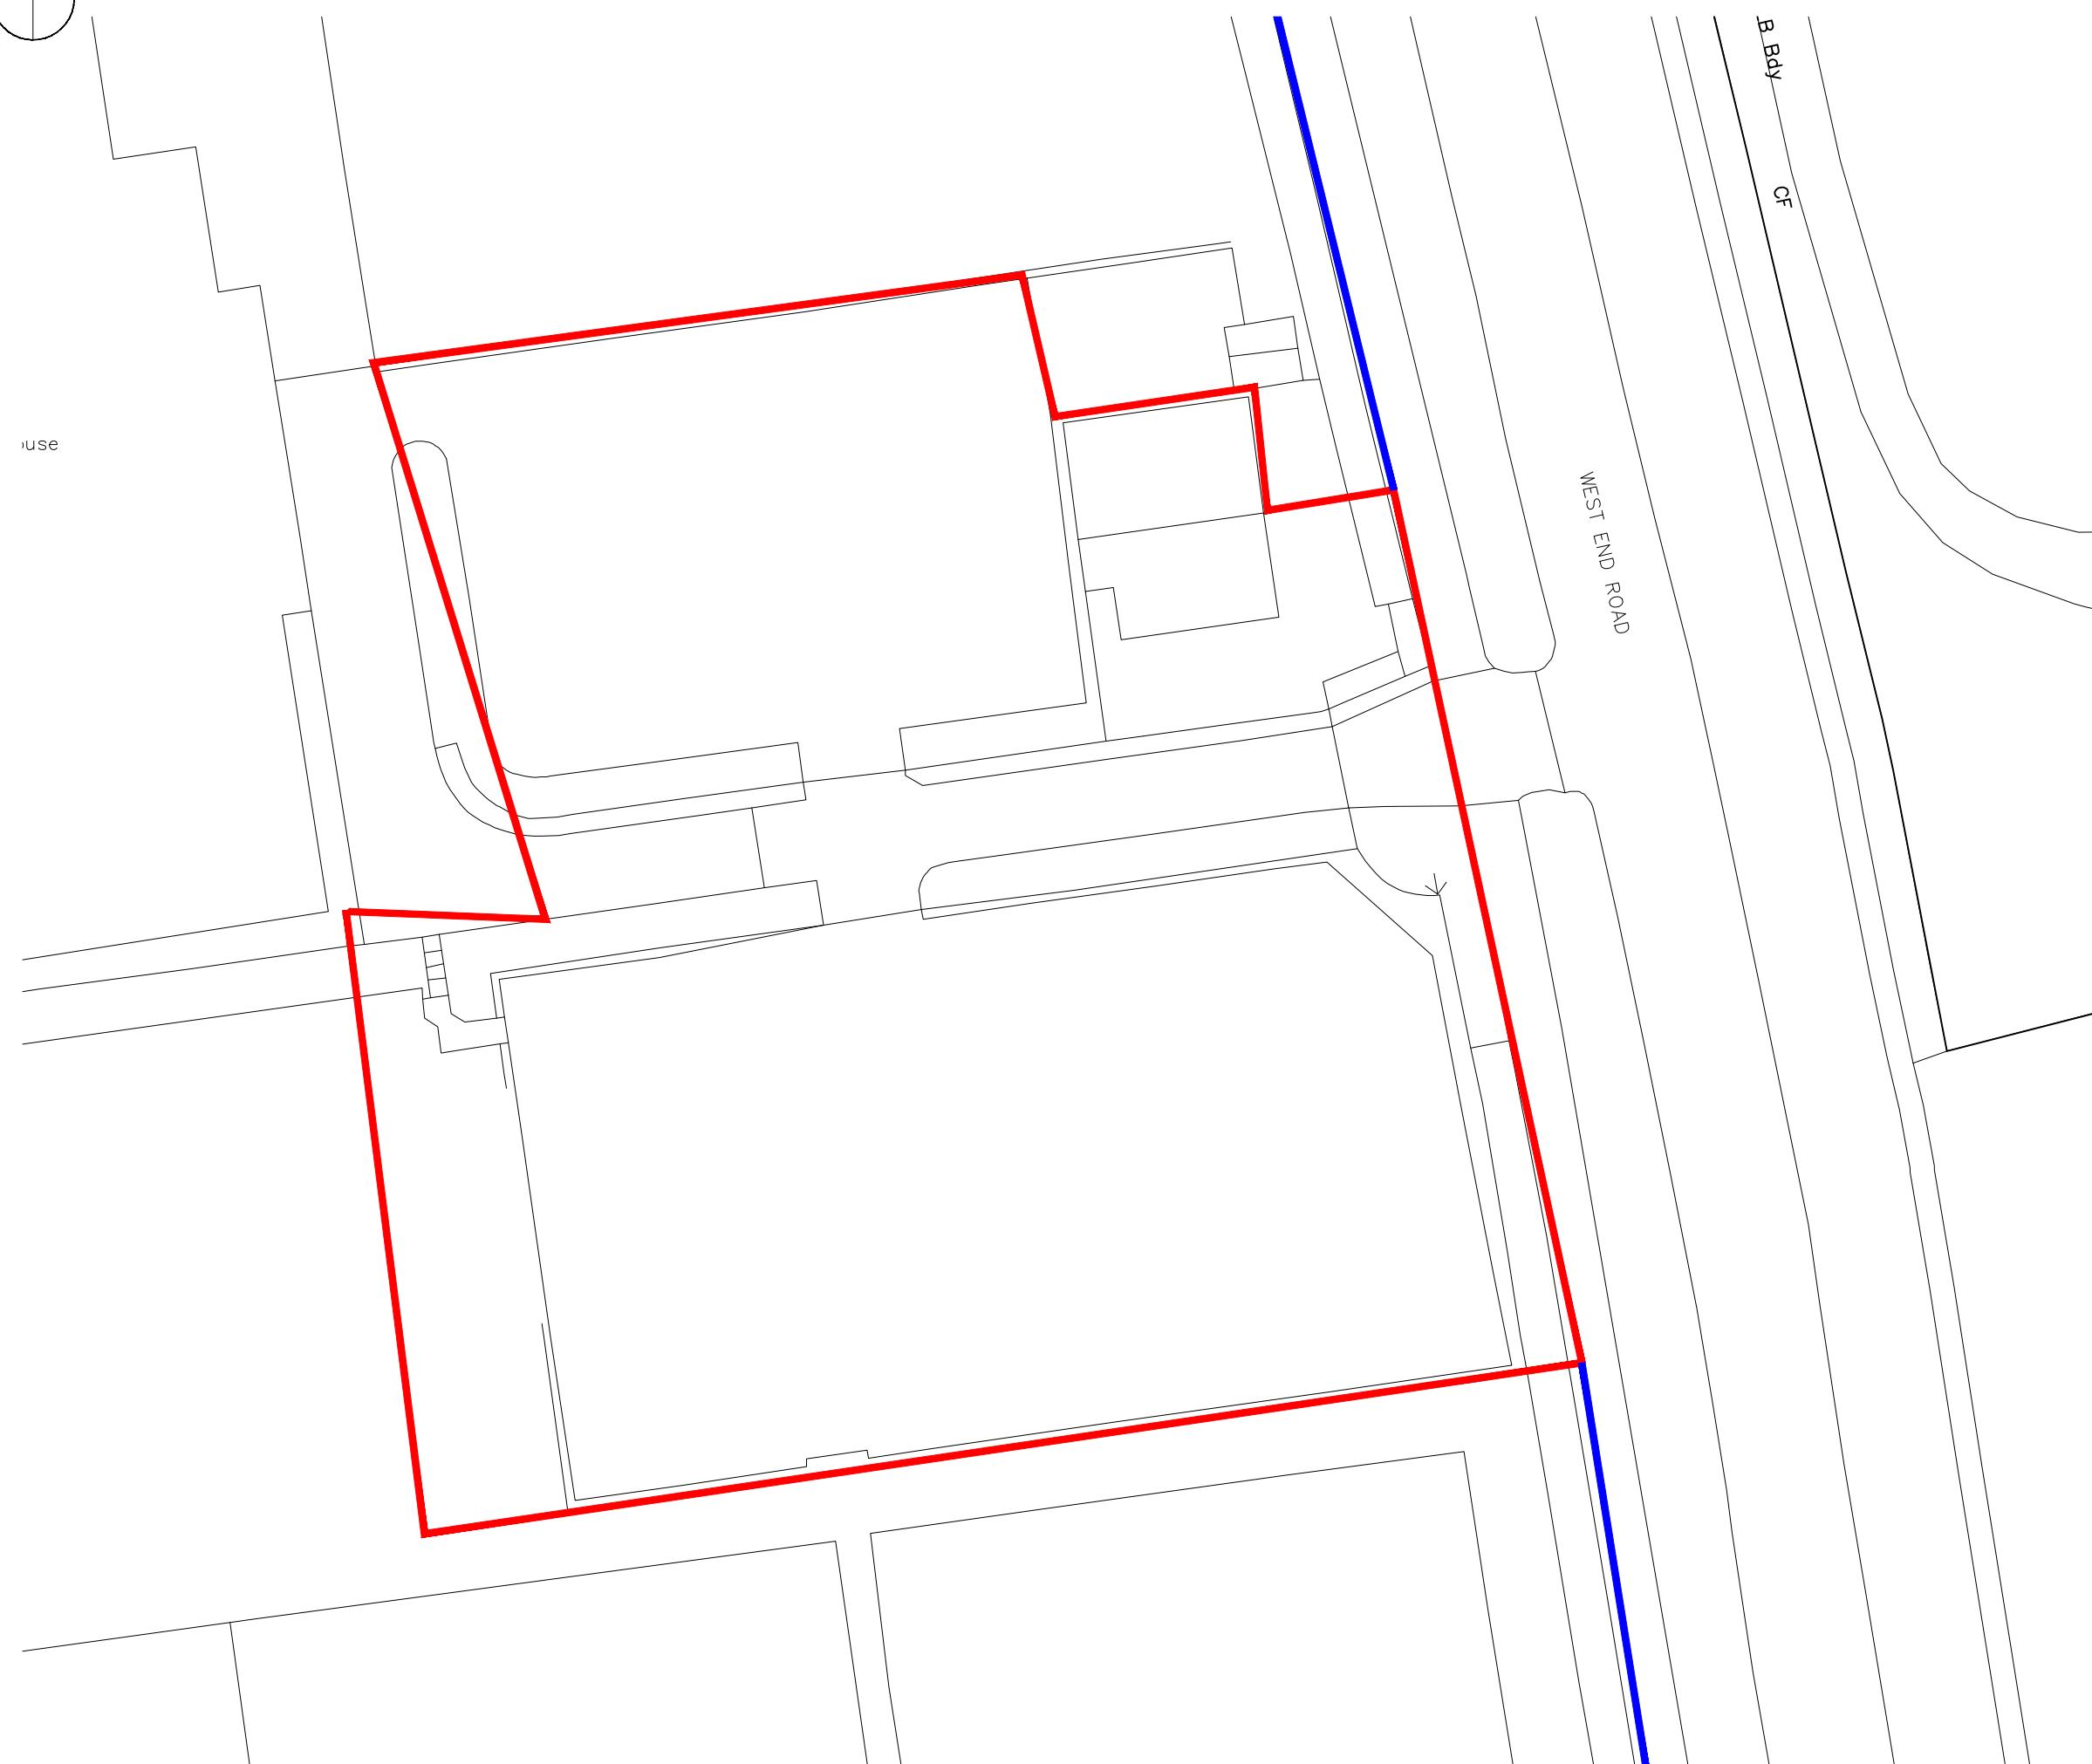

Please do not scale from this drawing. If in doubt, ask. This drawing is the property of UNUM Partnership Ltd. and must not be reproduced, copied or disclosed in any form, other than for the purpose of this project.

Revision P1 First Issue Date 05/02/24 CG By

Application Boundary
Full Ownership

UNUM
UNUM PARTNERSHIP
CHARTERED ARCHITECTS

77 St. Vincent Street
Glasgow, G2 5TF t. 0141 353 2745

PLANNING

Client	Arora Property		
Project Title	Retrospective Planning Application C&L Country Club Northolt		
Drawing Title	Site Plan as Existing		
Date	Scale	Drawn	Checked
02/24	1:500	CG	MJR
Drawing No.	Rev		
233L-(10)-101	P1		