


Please do not scale from this drawing. If in doubt, ask. This drawing is the property of UNUM Partnership Ltd. and must not be reproduced, copied or disclosed in any form, other than for the purpose of this project.

Revision	Date	By
P1	05/02/24	CG
P2	16/07/24	CG
P3	17/07/24	CG
P4	07.05.26MJR	

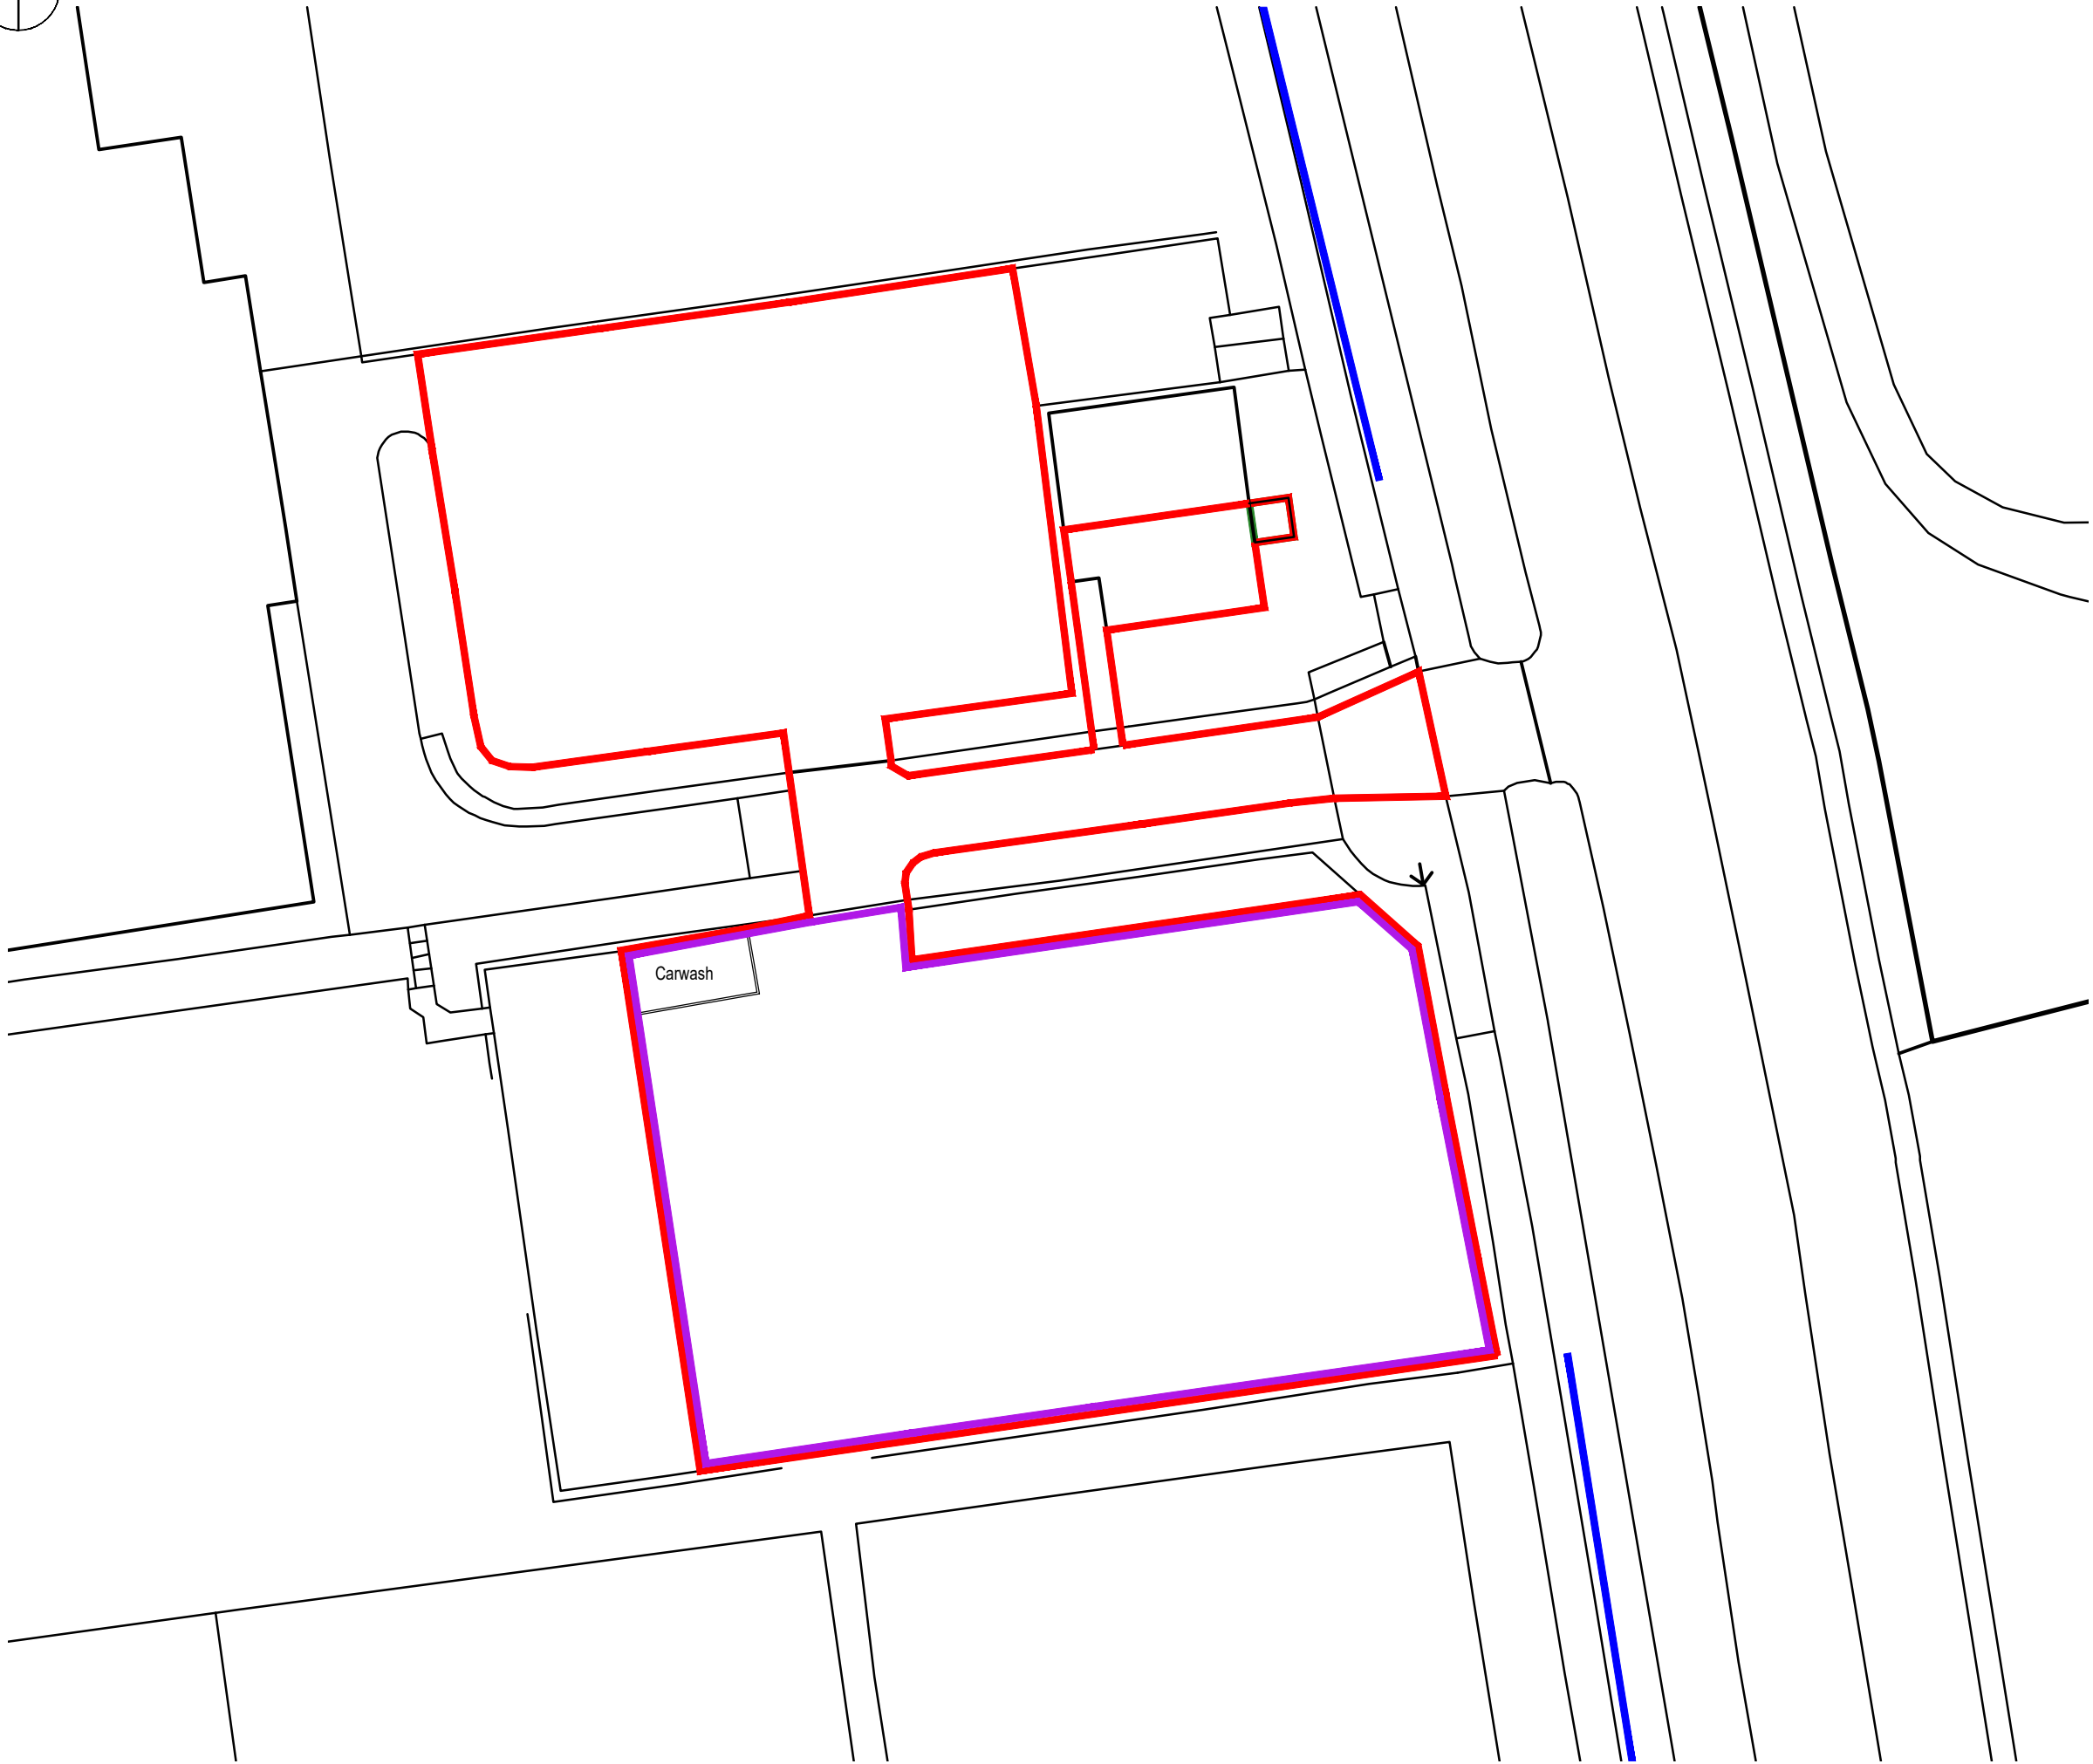

- Application Boundary
- Full Ownership
- Car Sales/Storage Area
- Proposed Tree Planting Area



77 St. Vincent Street
Glasgow, G2 5TF t. 0141 353 2745

UNUM PARTNERSHIP
CHARTERED ARCHITECTS

PLANNING

Client				
Arora Property				
Project Title				
Retrospective Planning Application C&L Country Club Northholt				
Drawing Title				
Site Plan as Proposed				
Date	Scale	Drawn	Checked	A3
02/24	1:500	CG	MJR	
Drawing No.				Rev
233-L(20)-200				P4