


0 1 2 3 4 5 6 7 8 9 10m
 1:100

Revision Schedule

Rev	Description	Date
/	Issued for comment	02.06.23
A	Issued for pre-application advice	06.06.23
B	General update	11.10.23
C	Issued for Planning	17.11.23
D	General update	18.01.24

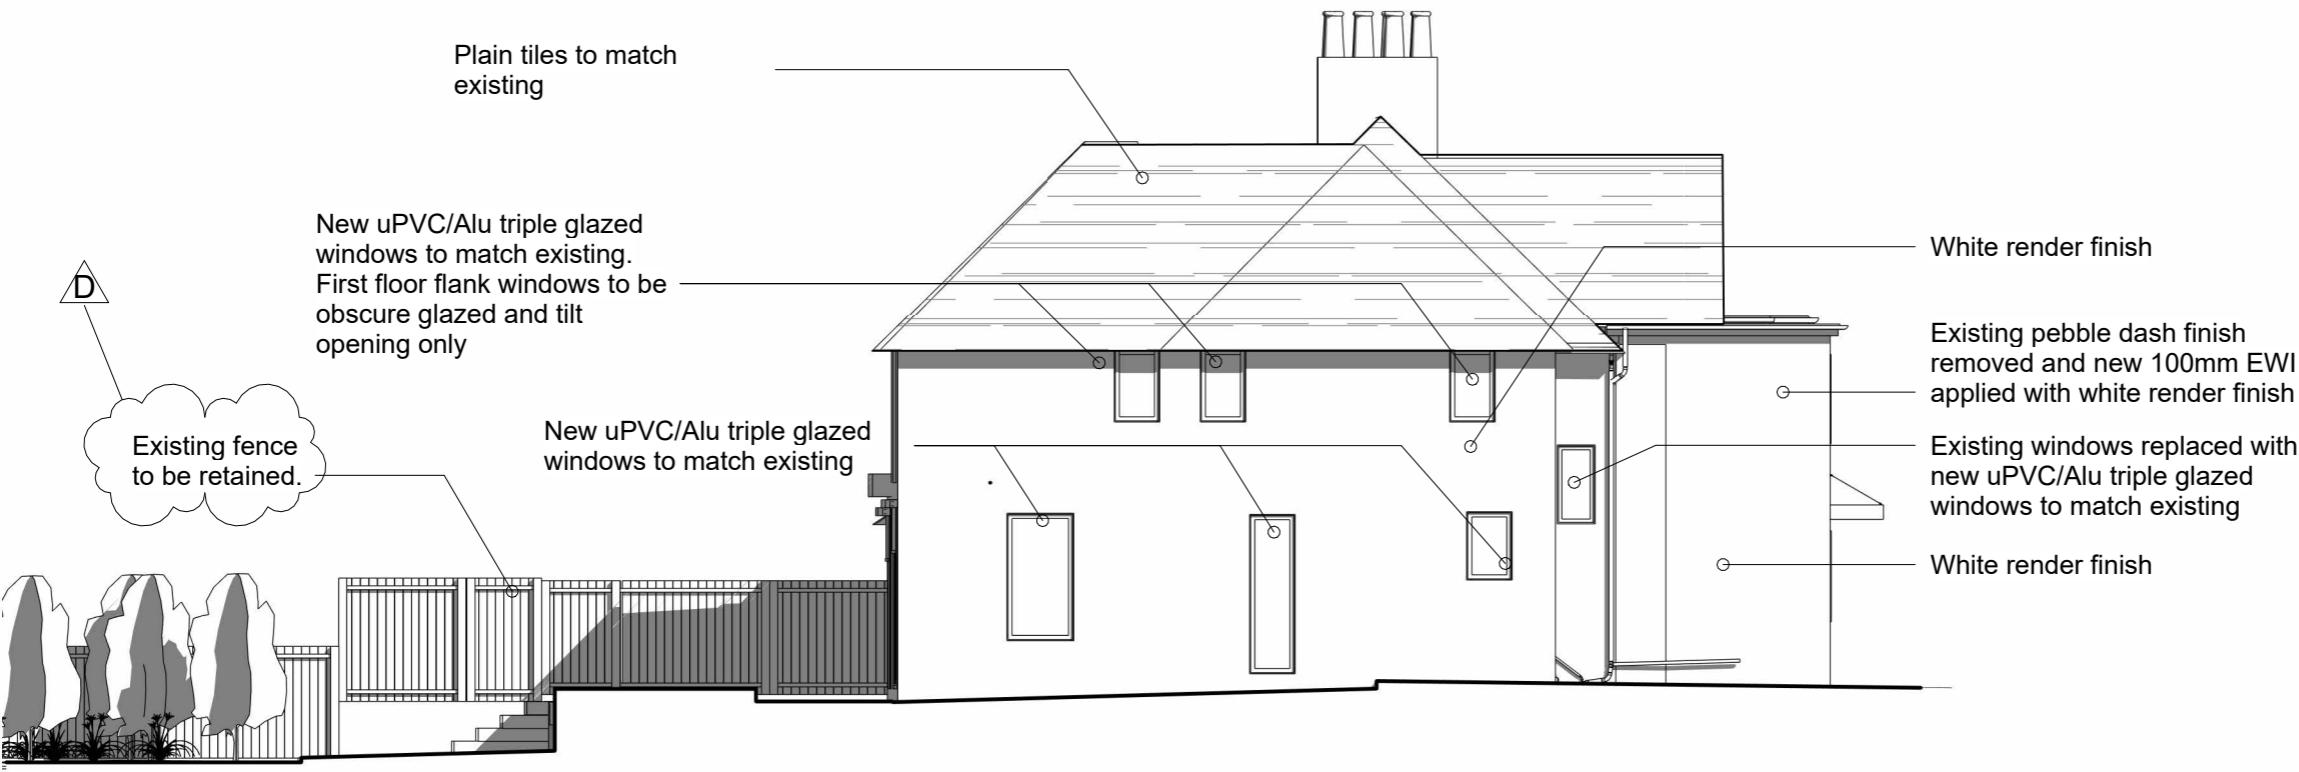

1 Proposed South elevation

1 : 100

PLANNING ISSUE

 ARTiS architects
www.artisarchitects.com
 hello@artisarchitects.com
 01923 54 90 54

Client

N & C Tidy

Project

7 Chestnut Avenue,
 Northwood, HA6 1HR


Title

Proposed side elevations

Scale 1 : 100 Date June 2023

Drawn by SK Checked by -

Job No. 1539 Drawing No. P-204 Rev. D

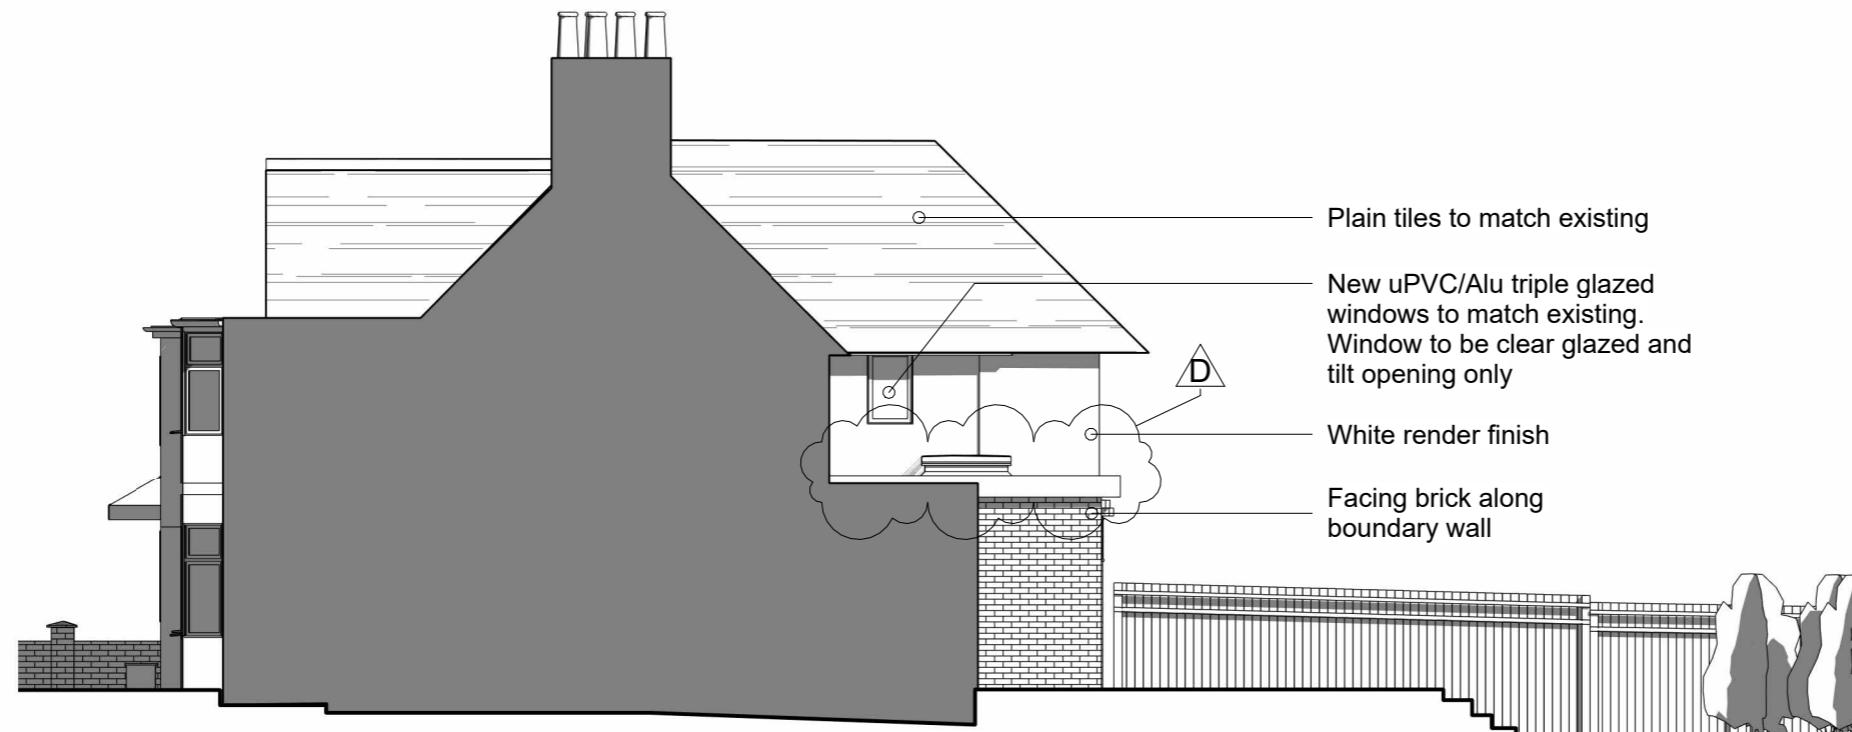

2 Proposed North elevation

1 : 100