


DO NOT SCALE FROM THIS DRAWING. USE FIGURED DIMENSIONS ONLY.
CONTRACTORS ARE RESPONSIBLE FOR TAKING AND CHECKING SITE
DIMENSIONS.

DESIGN COPYRIGHT IS VESTED IN THE ARCHITECT FROM WHOM CONSENT MUST
BE OBTAINED FOR COPYING OR REPRODUCING THIS DRAWING.


DESIGN COPYRIGHT IS VESTED IN THE ARCHITECT FROM WHOM CONSENT MUST
BE OBTAINED FOR COPYING OR REPRODUCING THIS DRAWING.

A step function graph with 10 steps labeled 1 to 10m. The x-axis is labeled 1:100.

 


Revision Schedule


V	Description	Date
	Issued for comment	02.06.23
	Issued for pre-application advice	06.06.23
	Issued for Planning	17.11.23

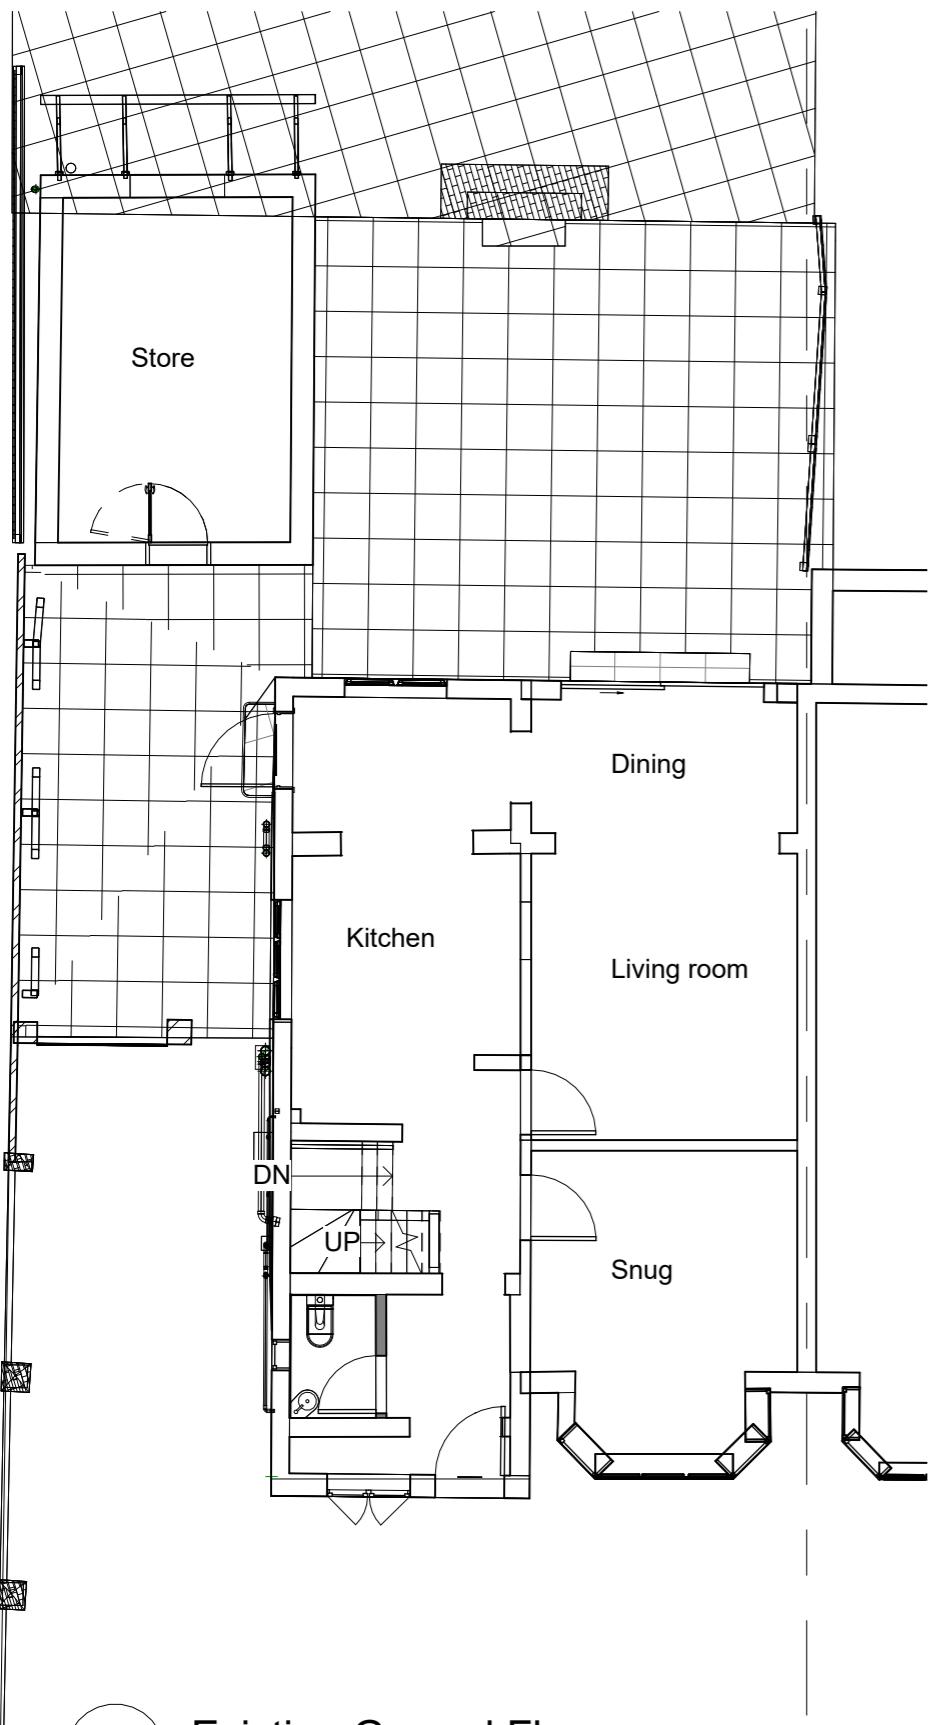

1 Existing Ground Floor

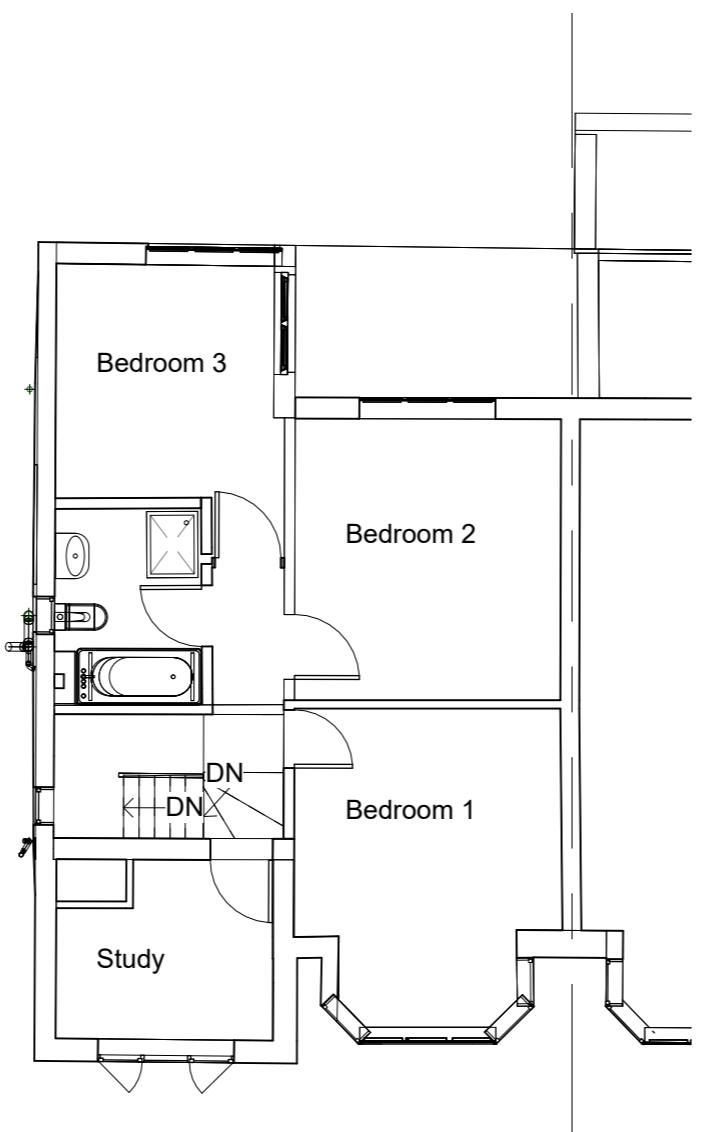

2 Existing First Floor

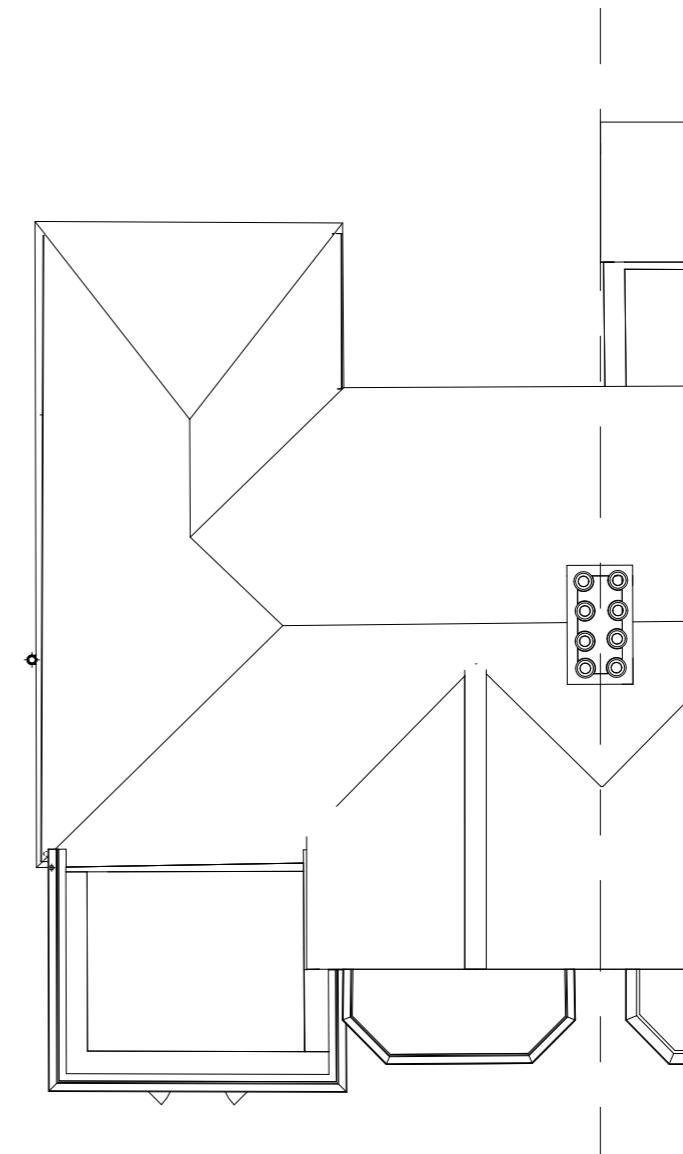

Existing Roof plan

PLANNING ISSUE

Client
N & C Tidy
Project
7 Chestnut Avenue,
Northwood HA6 1HR

Title

cale 1 : 100 Date June 2023

Drawn by SK Checked by -

Job No.	Drawing No.	Rev.
1539	P-101	B