



0 1 2 3 4 5 6 7 8 9 10m  
 1:100

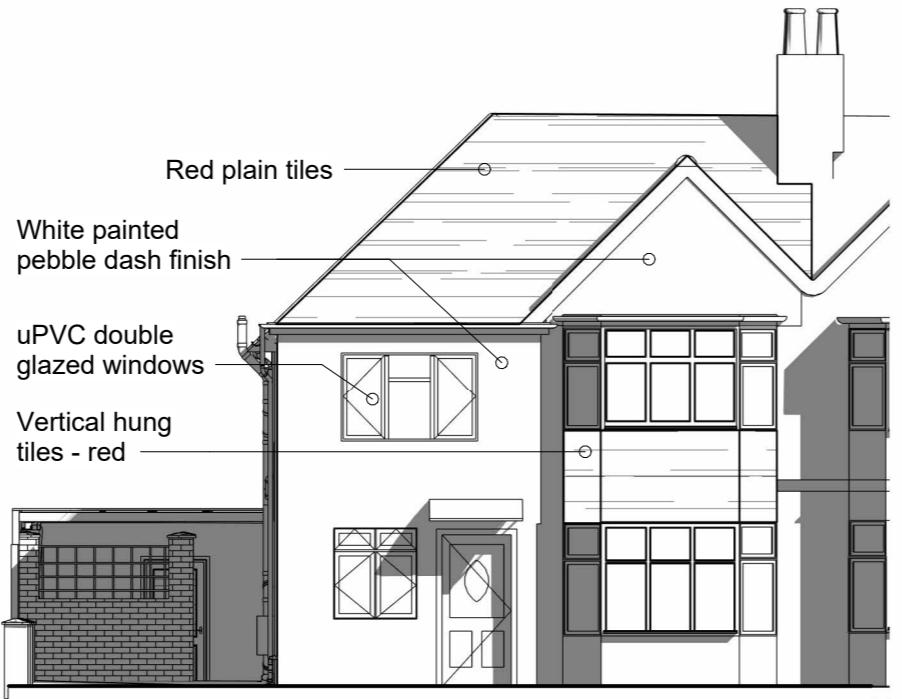

1 Existing Front elevation

1 : 100

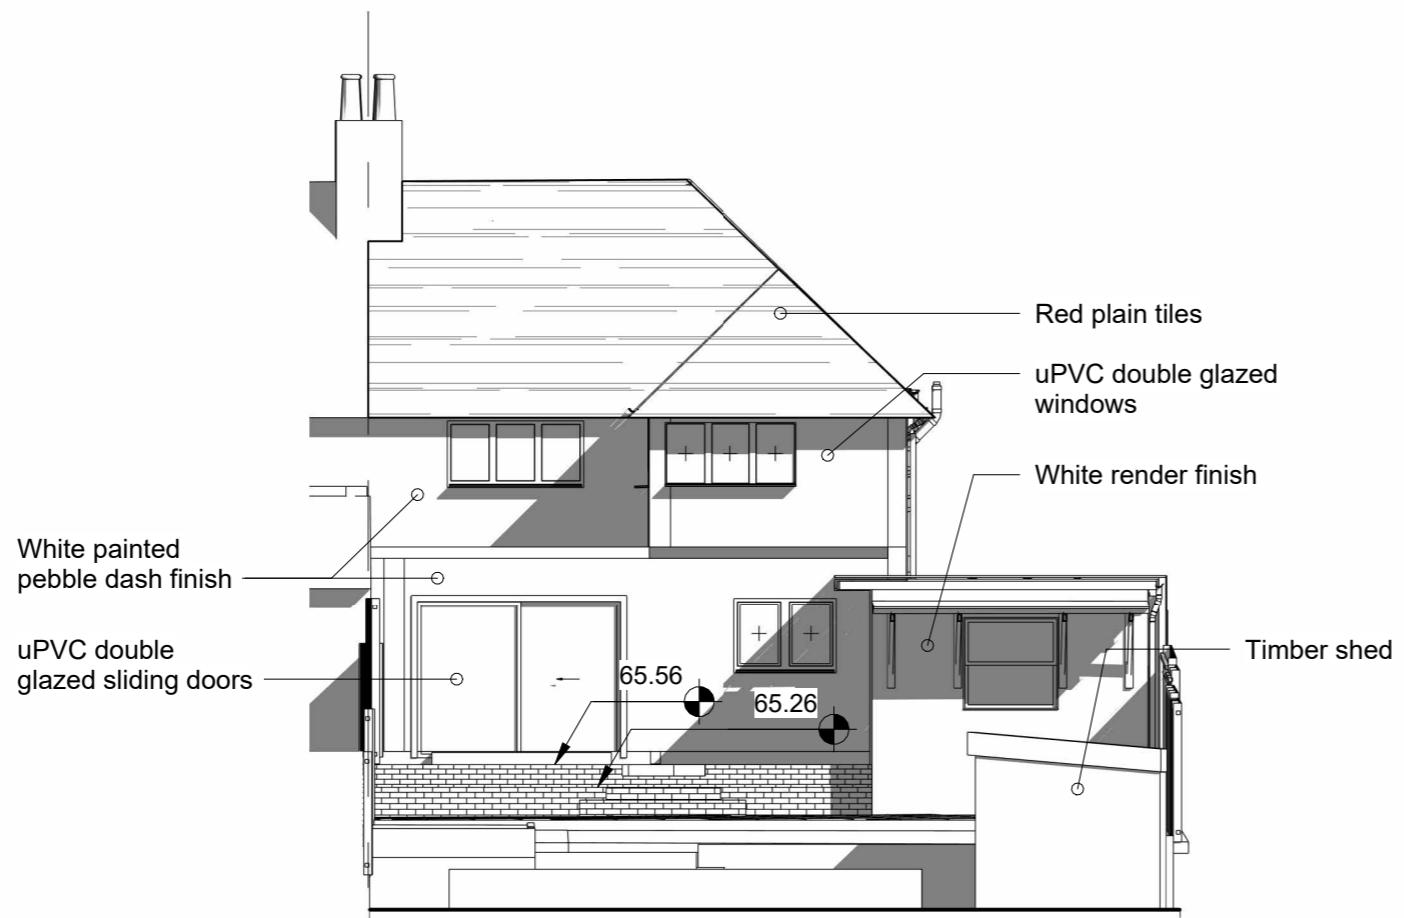

2 Existing Rear elevation

1 : 100

### Revision Schedule

Rev	Description	Date
/	Issued for comment	02.06.23
A	Issued for pre-application advice	06.06.23
B	General update	10.11.23
C	Issued for Planning	17.11.23

### PLANNING ISSUE

 ARTiS architects  
[www.artisarchitects.com](http://www.artisarchitects.com)  
 hello@artisarchitects.com  
 01923 54 90 54

#### Client

N & C Tidy

#### Project

7 Chestnut Avenue,  
 Northwood, HA6 1HR

#### Title

Existing front and rear  
 elevations

Scale 1 : 100 Date June 2023

Drawn by SK Checked by -

Job No. 1539 Drawing No. P-201 Rev. C