


DO NOT SCALE FROM THIS DRAWING. USE FIGURED DIMENSIONS ONLY.
CONTRACTORS ARE RESPONSIBLE FOR TAKING AND CHECKING SITE
DIMENSIONS.
DESIGN COPYRIGHT IS VESTED IN THE ARCHITECT FROM WHOM CONSENT MUST
BE OBTAINED FOR COPYING OR REPRODUCING THIS DRAWING.

0 1 2 3 4 5 6 7 8 9 10m


1:100

Revision Schedule

Rev	Description	Date
/	Issued for comment	02.06.23
A	Issued for pre-application advice	06.06.23
B	General update	10.11.23
C	Issued for Planning	17.11.23

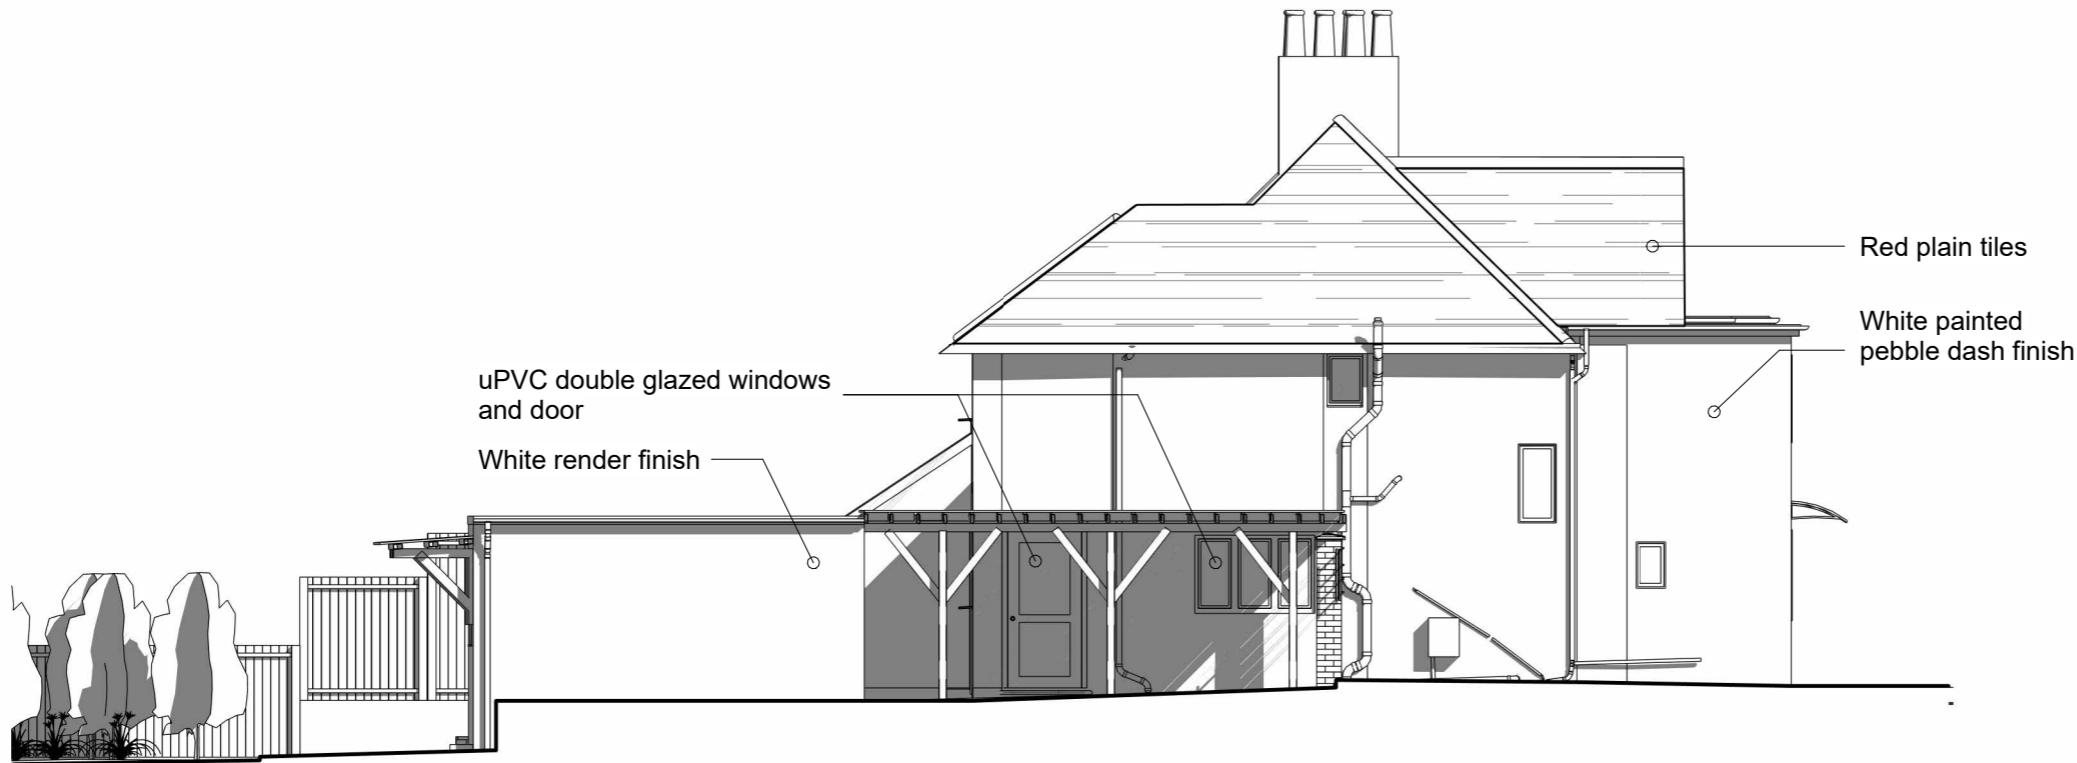

1 Existing South elevation

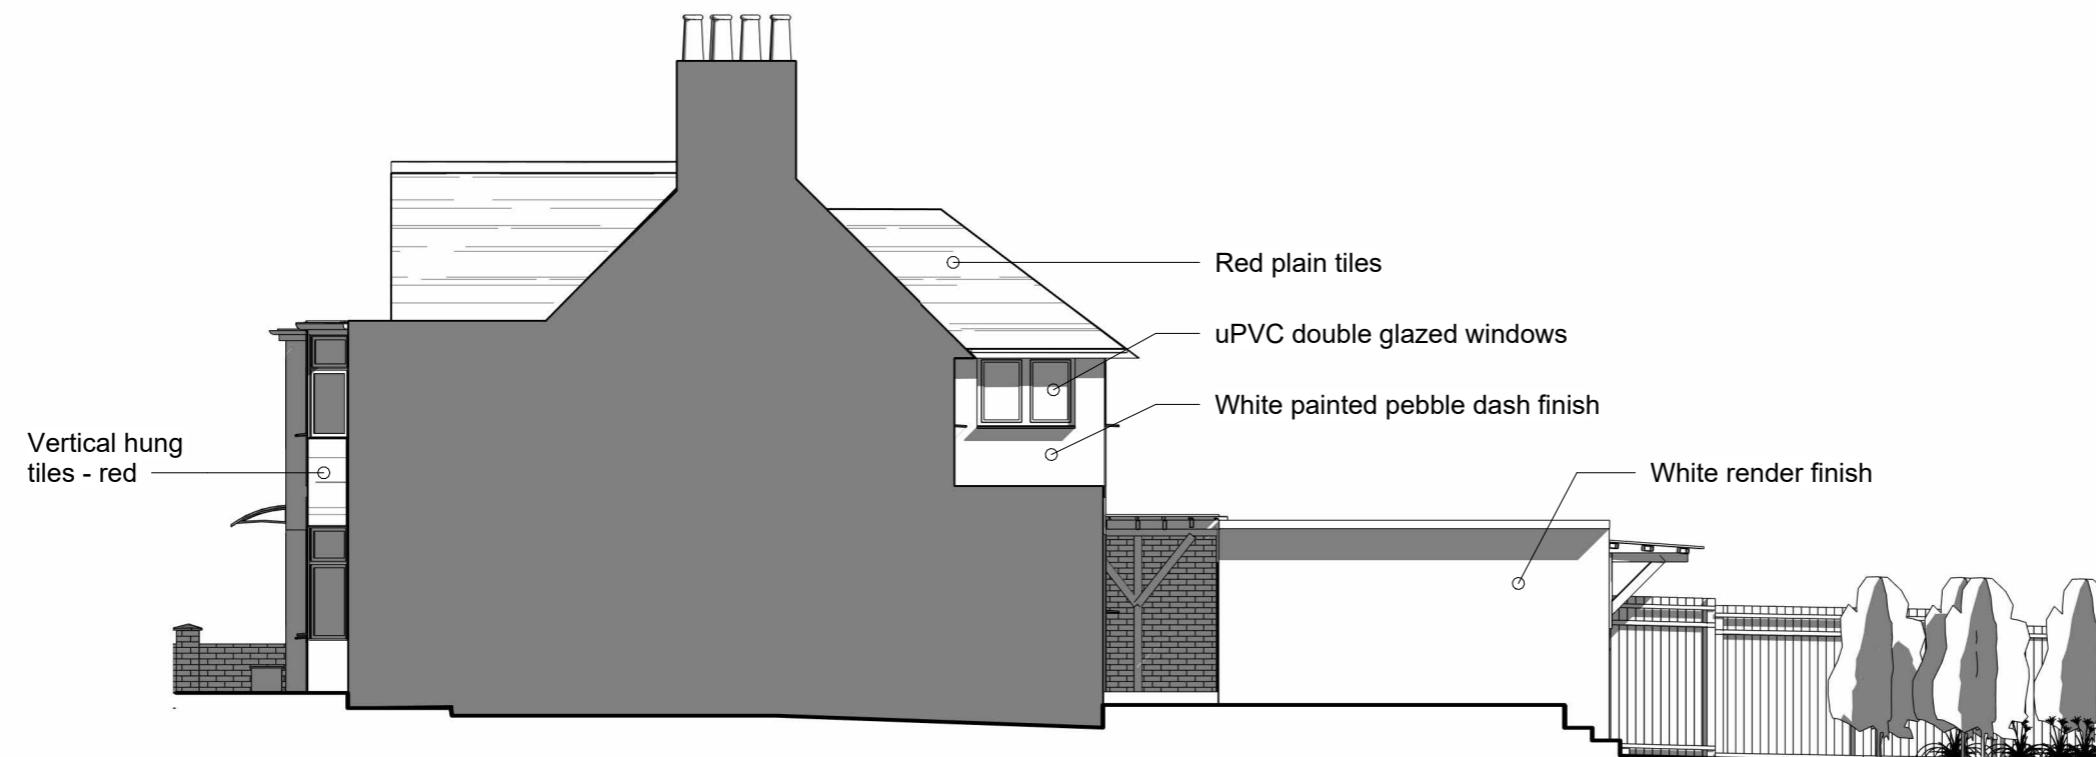

2 Existing North elevation

PLANNING ISSUE

 ARTiS architects
www.artisarchitects.com
hello@artisarchitects.com
01923 54 90 54

Client

N & C Tidy

Project

7 Chestnut Avenue,
Northwood, HA6 1HR

Title

Existing side elevations

Scale 1:100 Date June 2023

Drawn by SK Checked by -

Job No. 1539 Drawing No. P-202 Rev. C