


DO NOT SCALE FROM THIS DRAWING. USE FIGURED DIMENSIONS ONLY.
CONTRACTORS ARE RESPONSIBLE FOR TAKING AND CHECKING SITE
DIMENSIONS.
DESIGN COPYRIGHT IS VESTED IN THE ARCHITECT FROM WHOM CONSENT MUST
BE OBTAINED FOR COPYING OR REPRODUCING THIS DRAWING.

0 1 2 3 4 5 6 7 8 9 10m
1:100

 


Revision Schedule

Rev	Description	Date
/	Issued for comment	02.06.23
A	Issued for pre-application advice	06.06.23
B	Issued for Planning	17.11.23




1 Outbuilding floor plan
1 : 100


Grey render
finish

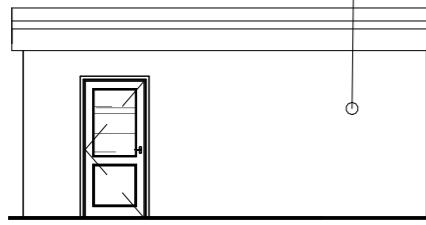


2 North elevation
1 : 100

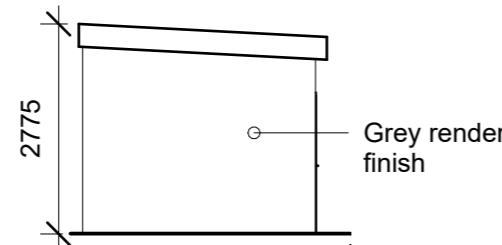

3 East elevation
1 : 100

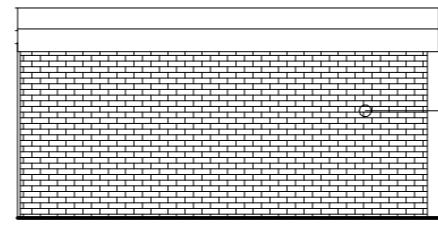

4 South elevation
1 : 100

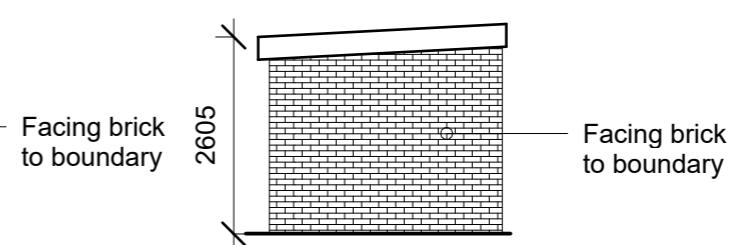

5 West elevation
1 : 100

PLANNING ISSUE

 ARTiS architects
www.artisarchitects.com
hello@artisarchitects.com
01923 54 90 54

Client

N & C Tidy

Project

7 Chestnut Avenue,
Northwood, HA6 1HR

Title

Proposed outbuilding

Scale 1 : 100 Date June 2023

Drawn by SK Checked by -

Job No. 1539 Drawing No. P-401 Rev. B