


DO NOT SCALE FROM THIS DRAWING. USE FIGURED DIMENSIONS ONLY.
CONTRACTORS ARE RESPONSIBLE FOR TAKING AND CHECKING SITE
DIMENSIONS.
DESIGN COPYRIGHT IS VESTED IN THE ARCHITECT FROM WHOM CONSENT MUST
BE OBTAINED FOR COPYING OR REPRODUCING THIS DRAWING.

Revision Schedule

| Rev | Description | Date |
|-----|-----------------------------------|----------|
| / | Issued for comment | 02.06.23 |
| A | Issued for pre-application advice | 06.06.23 |
| B | General update | 11.10.23 |
| C | Issued for Planning | 17.11.23 |



1 Proposed South elevation
1 : 100

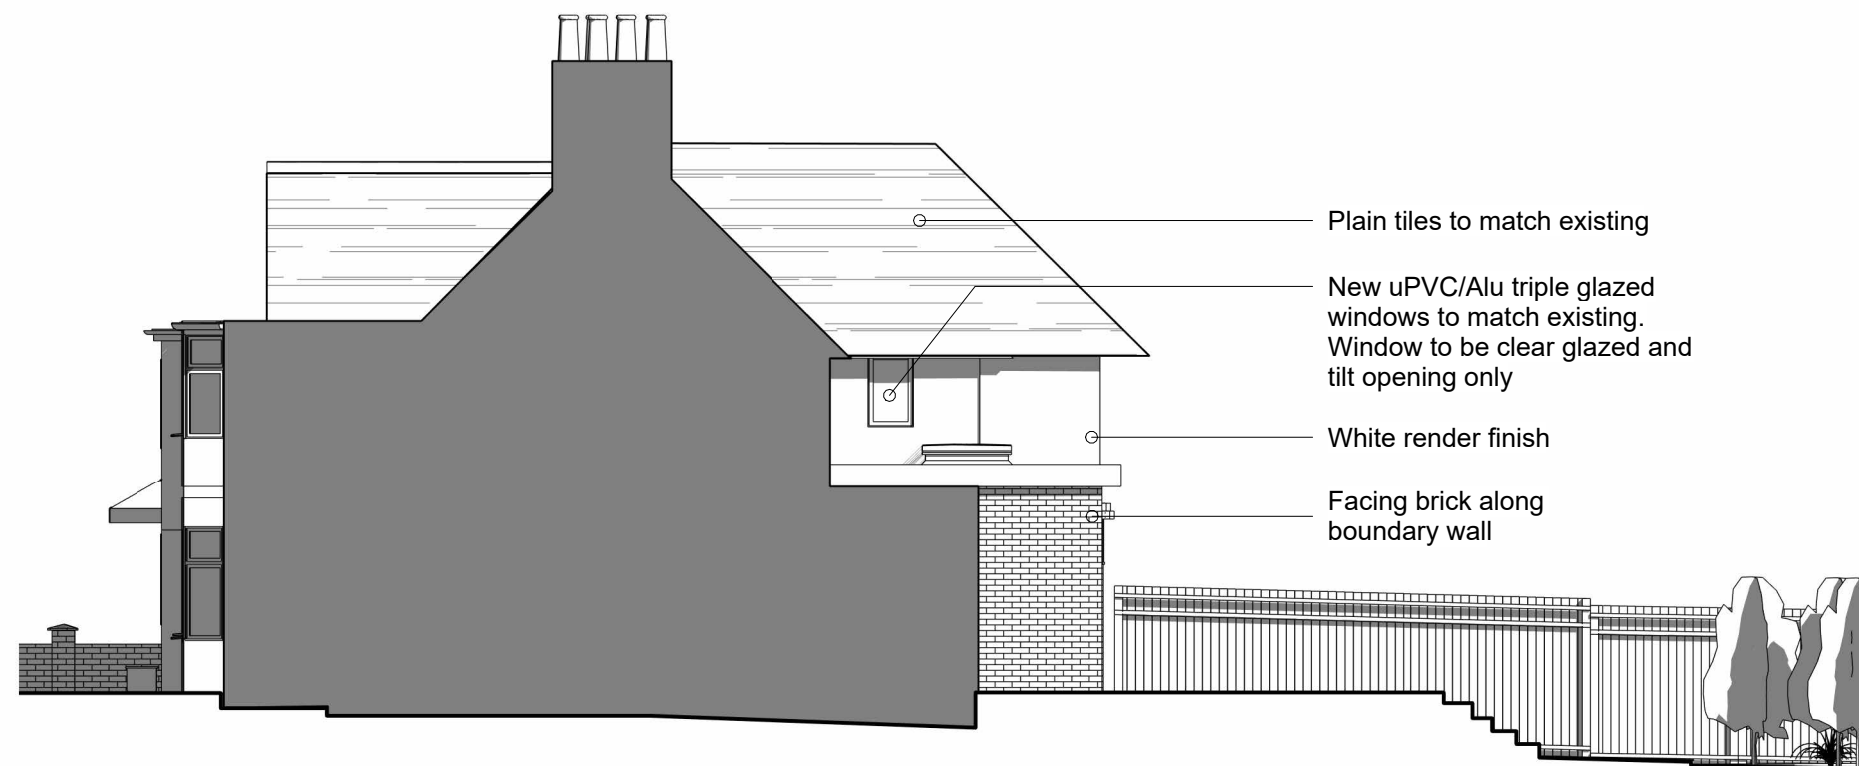

2 Proposed North elevation
1 : 100

PLANNING ISSUE



Client

N & C Tidy

Project

7 Chestnut Avenue,
Northwood, HA6 1HR

Title

Proposed side elevations

Scale 1 : 100

Date June 2023

Drawn by SK

Checked by -

Job No.
1539

Drawing No.
P-204

Rev.
C