


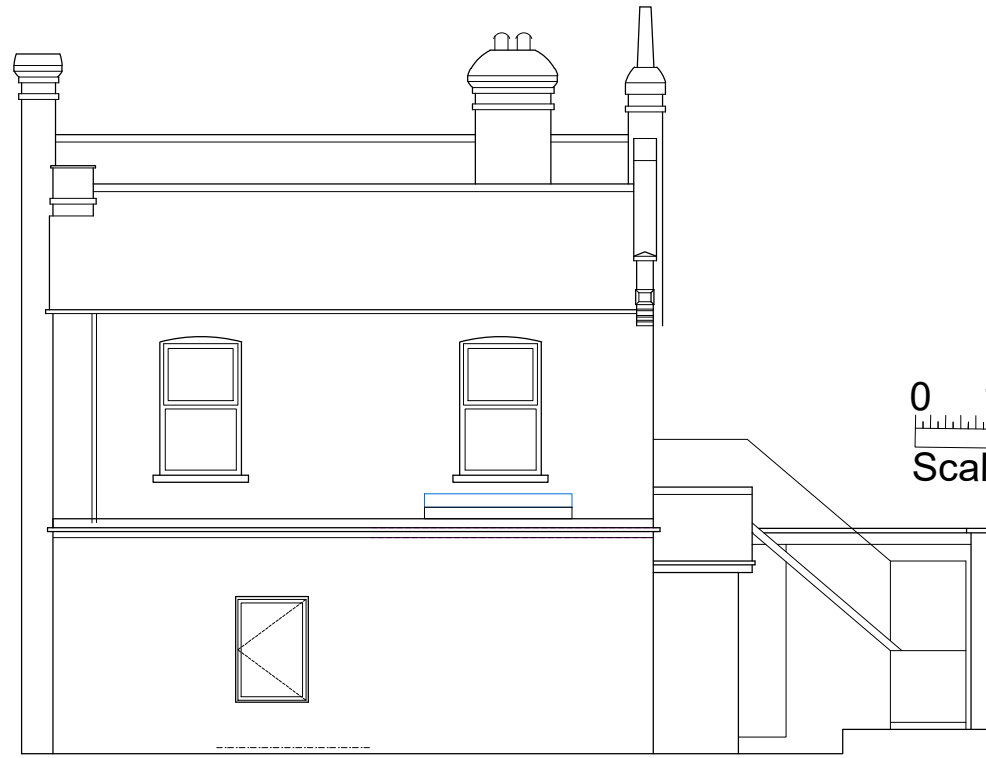

EAST ELEVATION


0 1 2 3 4 5  
Scale



NORTH ELEVATION



WEST ELEVATION

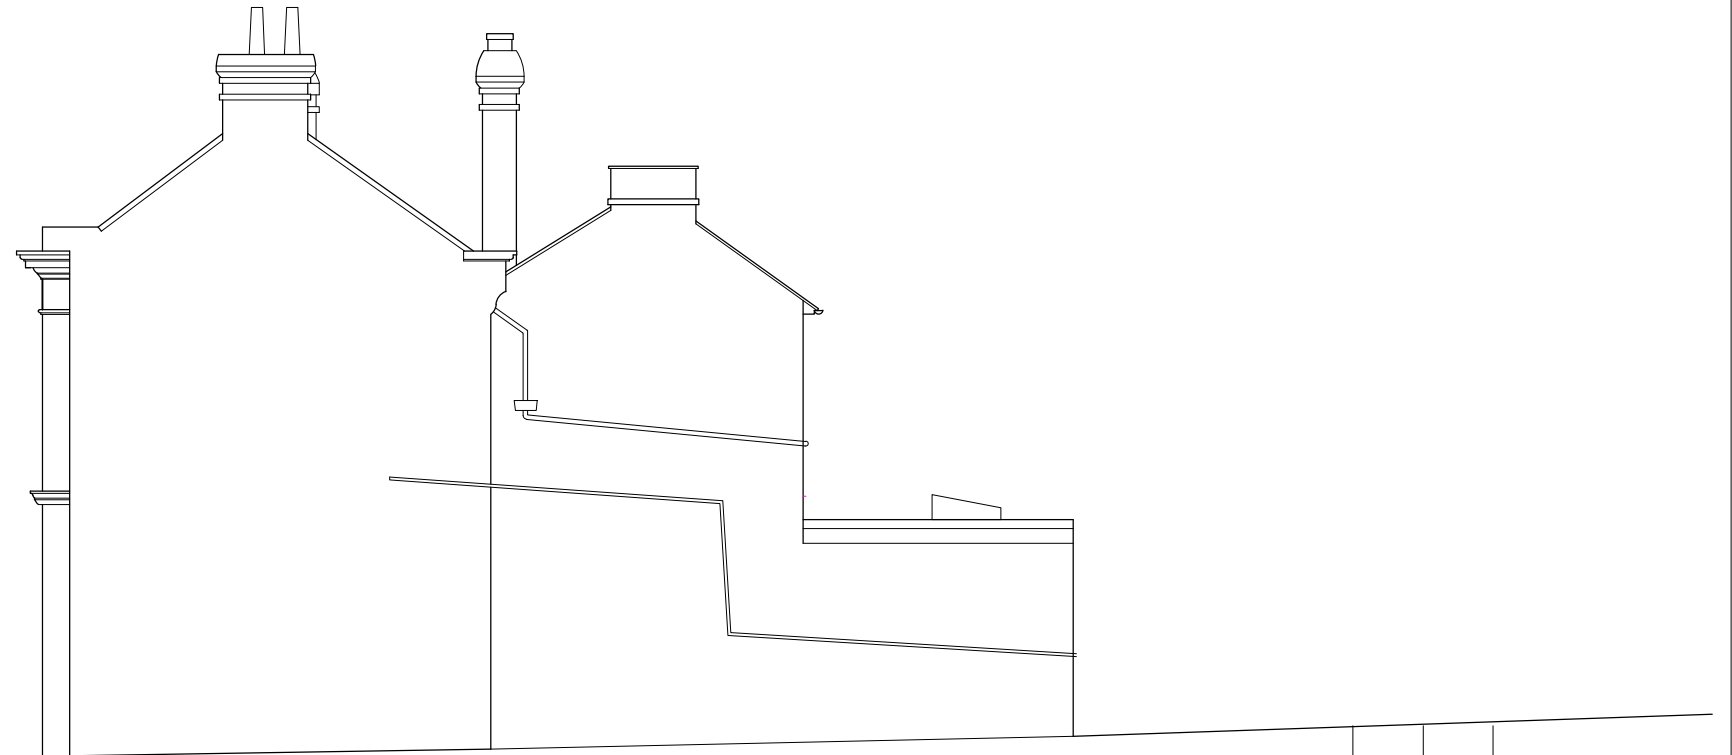

SOUTH ELEVATION

|                                                                            |                                     |                                                                                   |            |
|----------------------------------------------------------------------------|-------------------------------------|-----------------------------------------------------------------------------------|------------|
|                                                                            |                                     |                                                                                   |            |
| Revision                                                                   | Date                                |                                                                                   |            |
| Copyright Reserved                                                         | Do Not Scale<br>Except For Planning | All Dimensions To Be Checked On Site                                              |            |
| Project                                                                    |                                     |                                                                                   |            |
| Zayani<br>Sipson Road<br>Uxbridge                                          |                                     |                                                                                   |            |
| Drawing                                                                    |                                     |                                                                                   |            |
| Existing Elevations                                                        |                                     |                                                                                   |            |
| <b>Wythe Holland Limited</b>                                               |                                     |                                                                                   |            |
| Chartered Architects<br>Phone +44 (0)1780 757876<br>www.wytheholland.co.uk |                                     | 10 Emlyn's Street<br>Stamford, Lincolnshire<br>PE9 1QP<br>mail@wytheholland.co.uk |            |
| Date                                                                       | Scale                               | Job No                                                                            | Drawing No |
| 23.12.24                                                                   | 1:100                               | 2189                                                                              | 06         |