
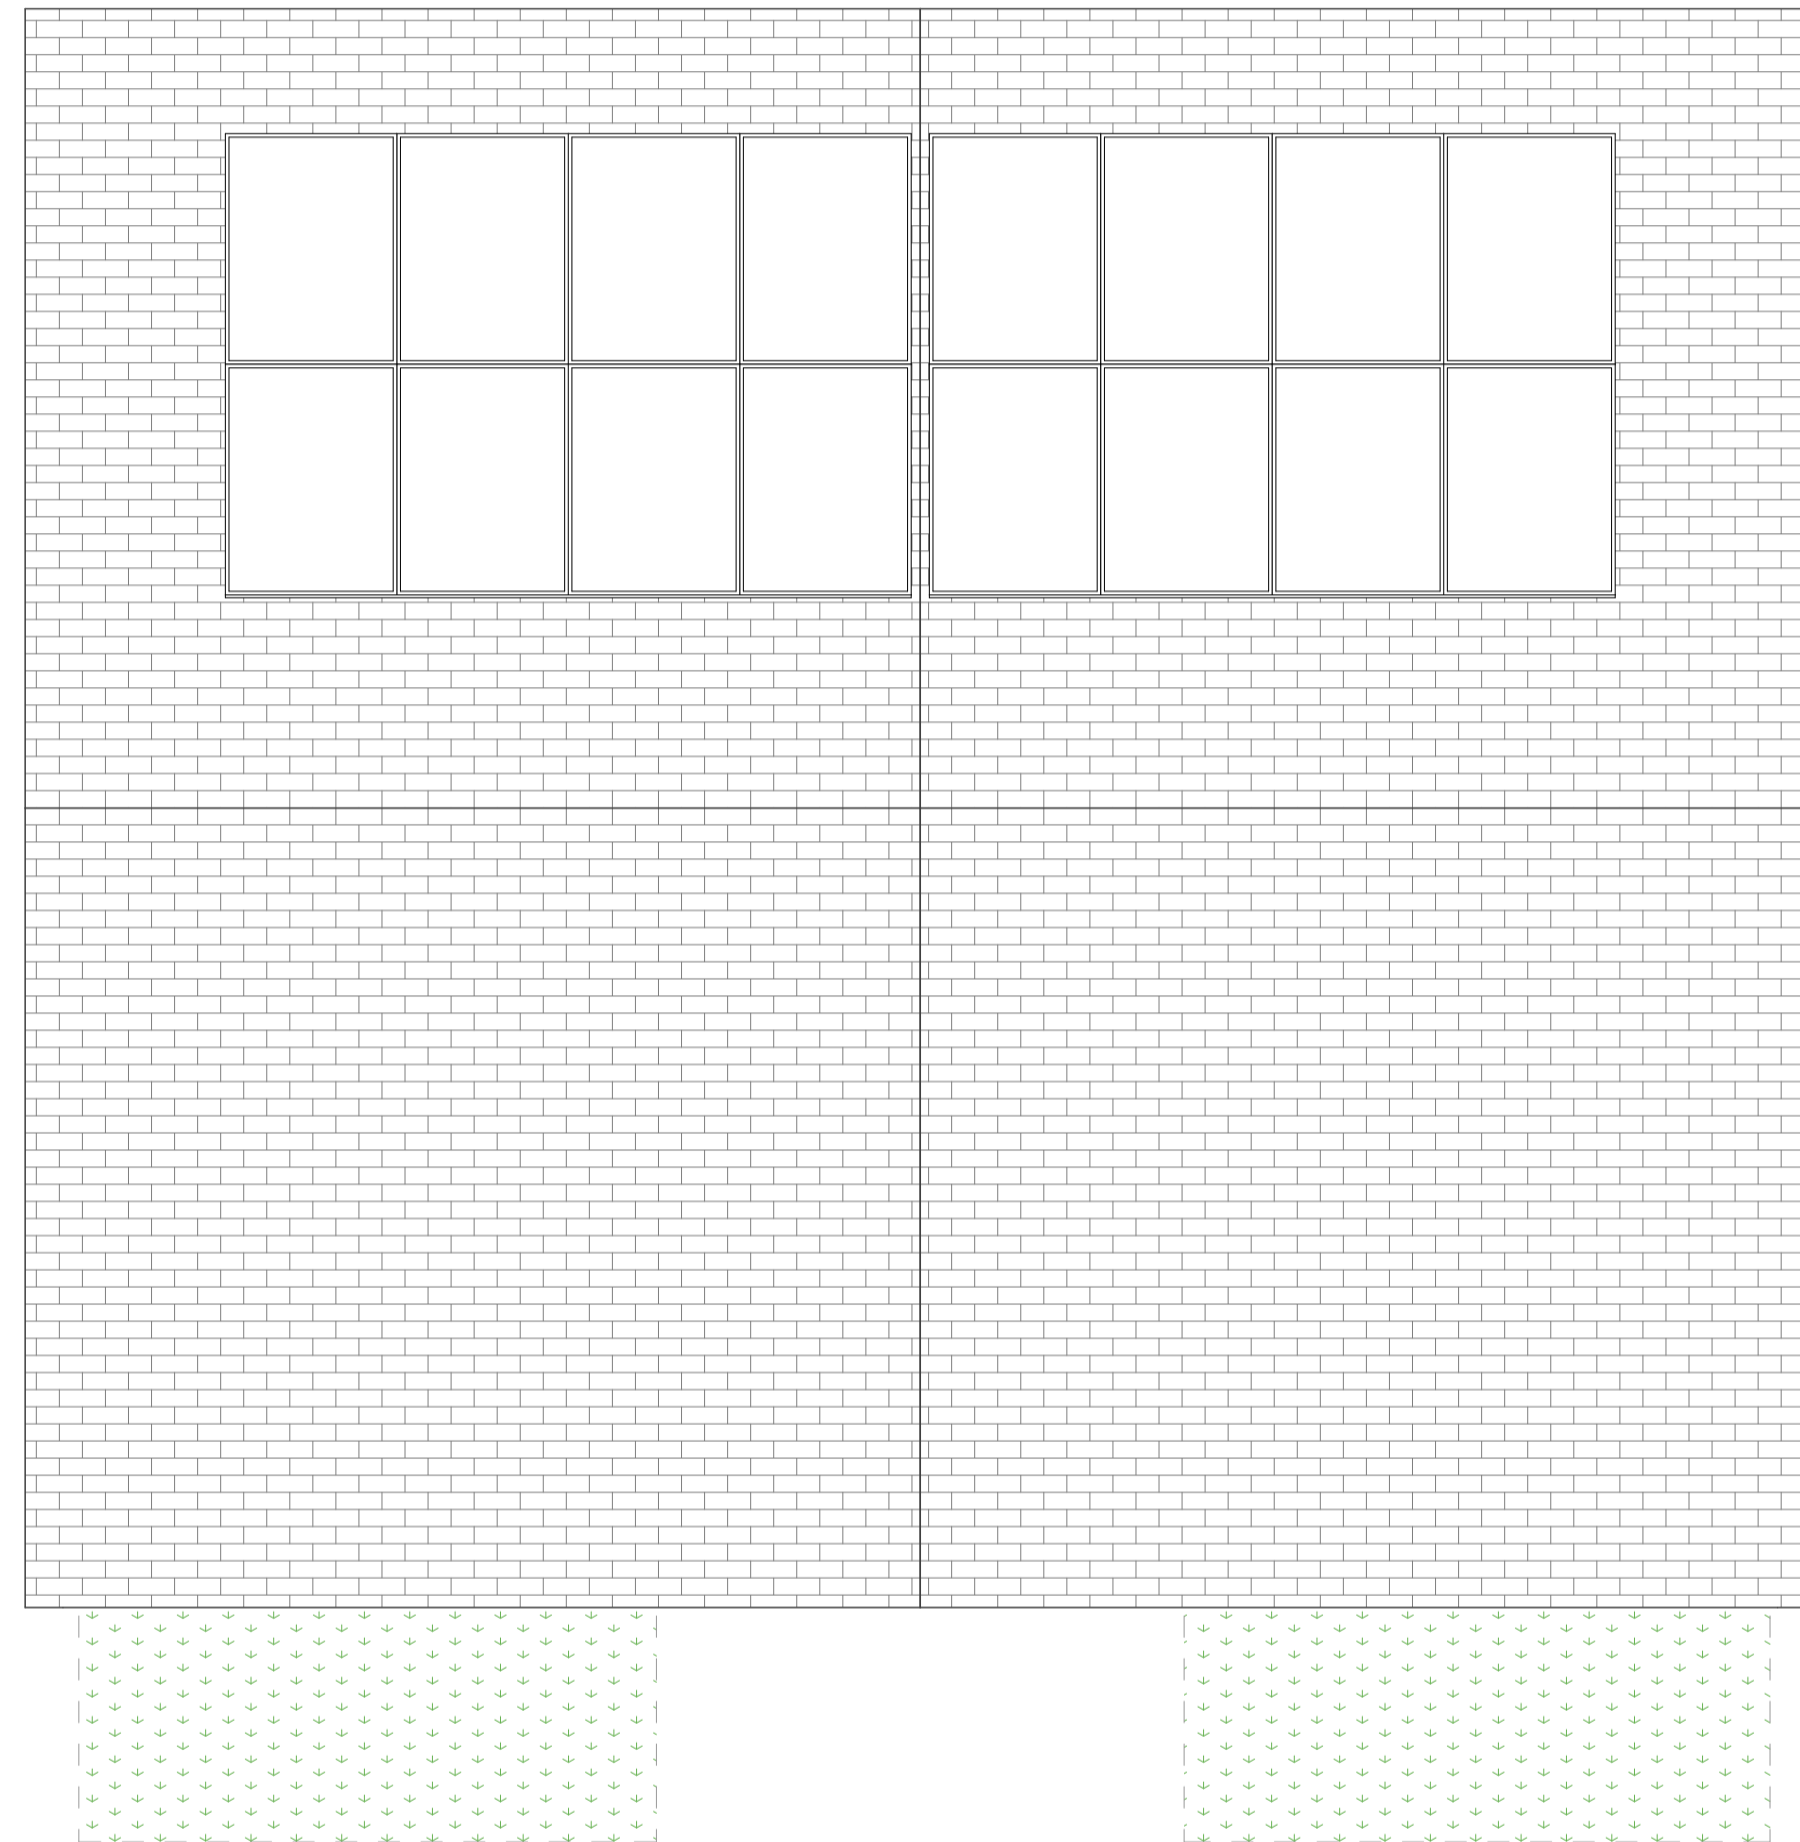


Materials to match existing unless otherwise stated on the drawings.
Any rooflights not to project more than 150mm from the plane of the roof



EAST ELEVATION ▽

EAST ELEVATION ▽

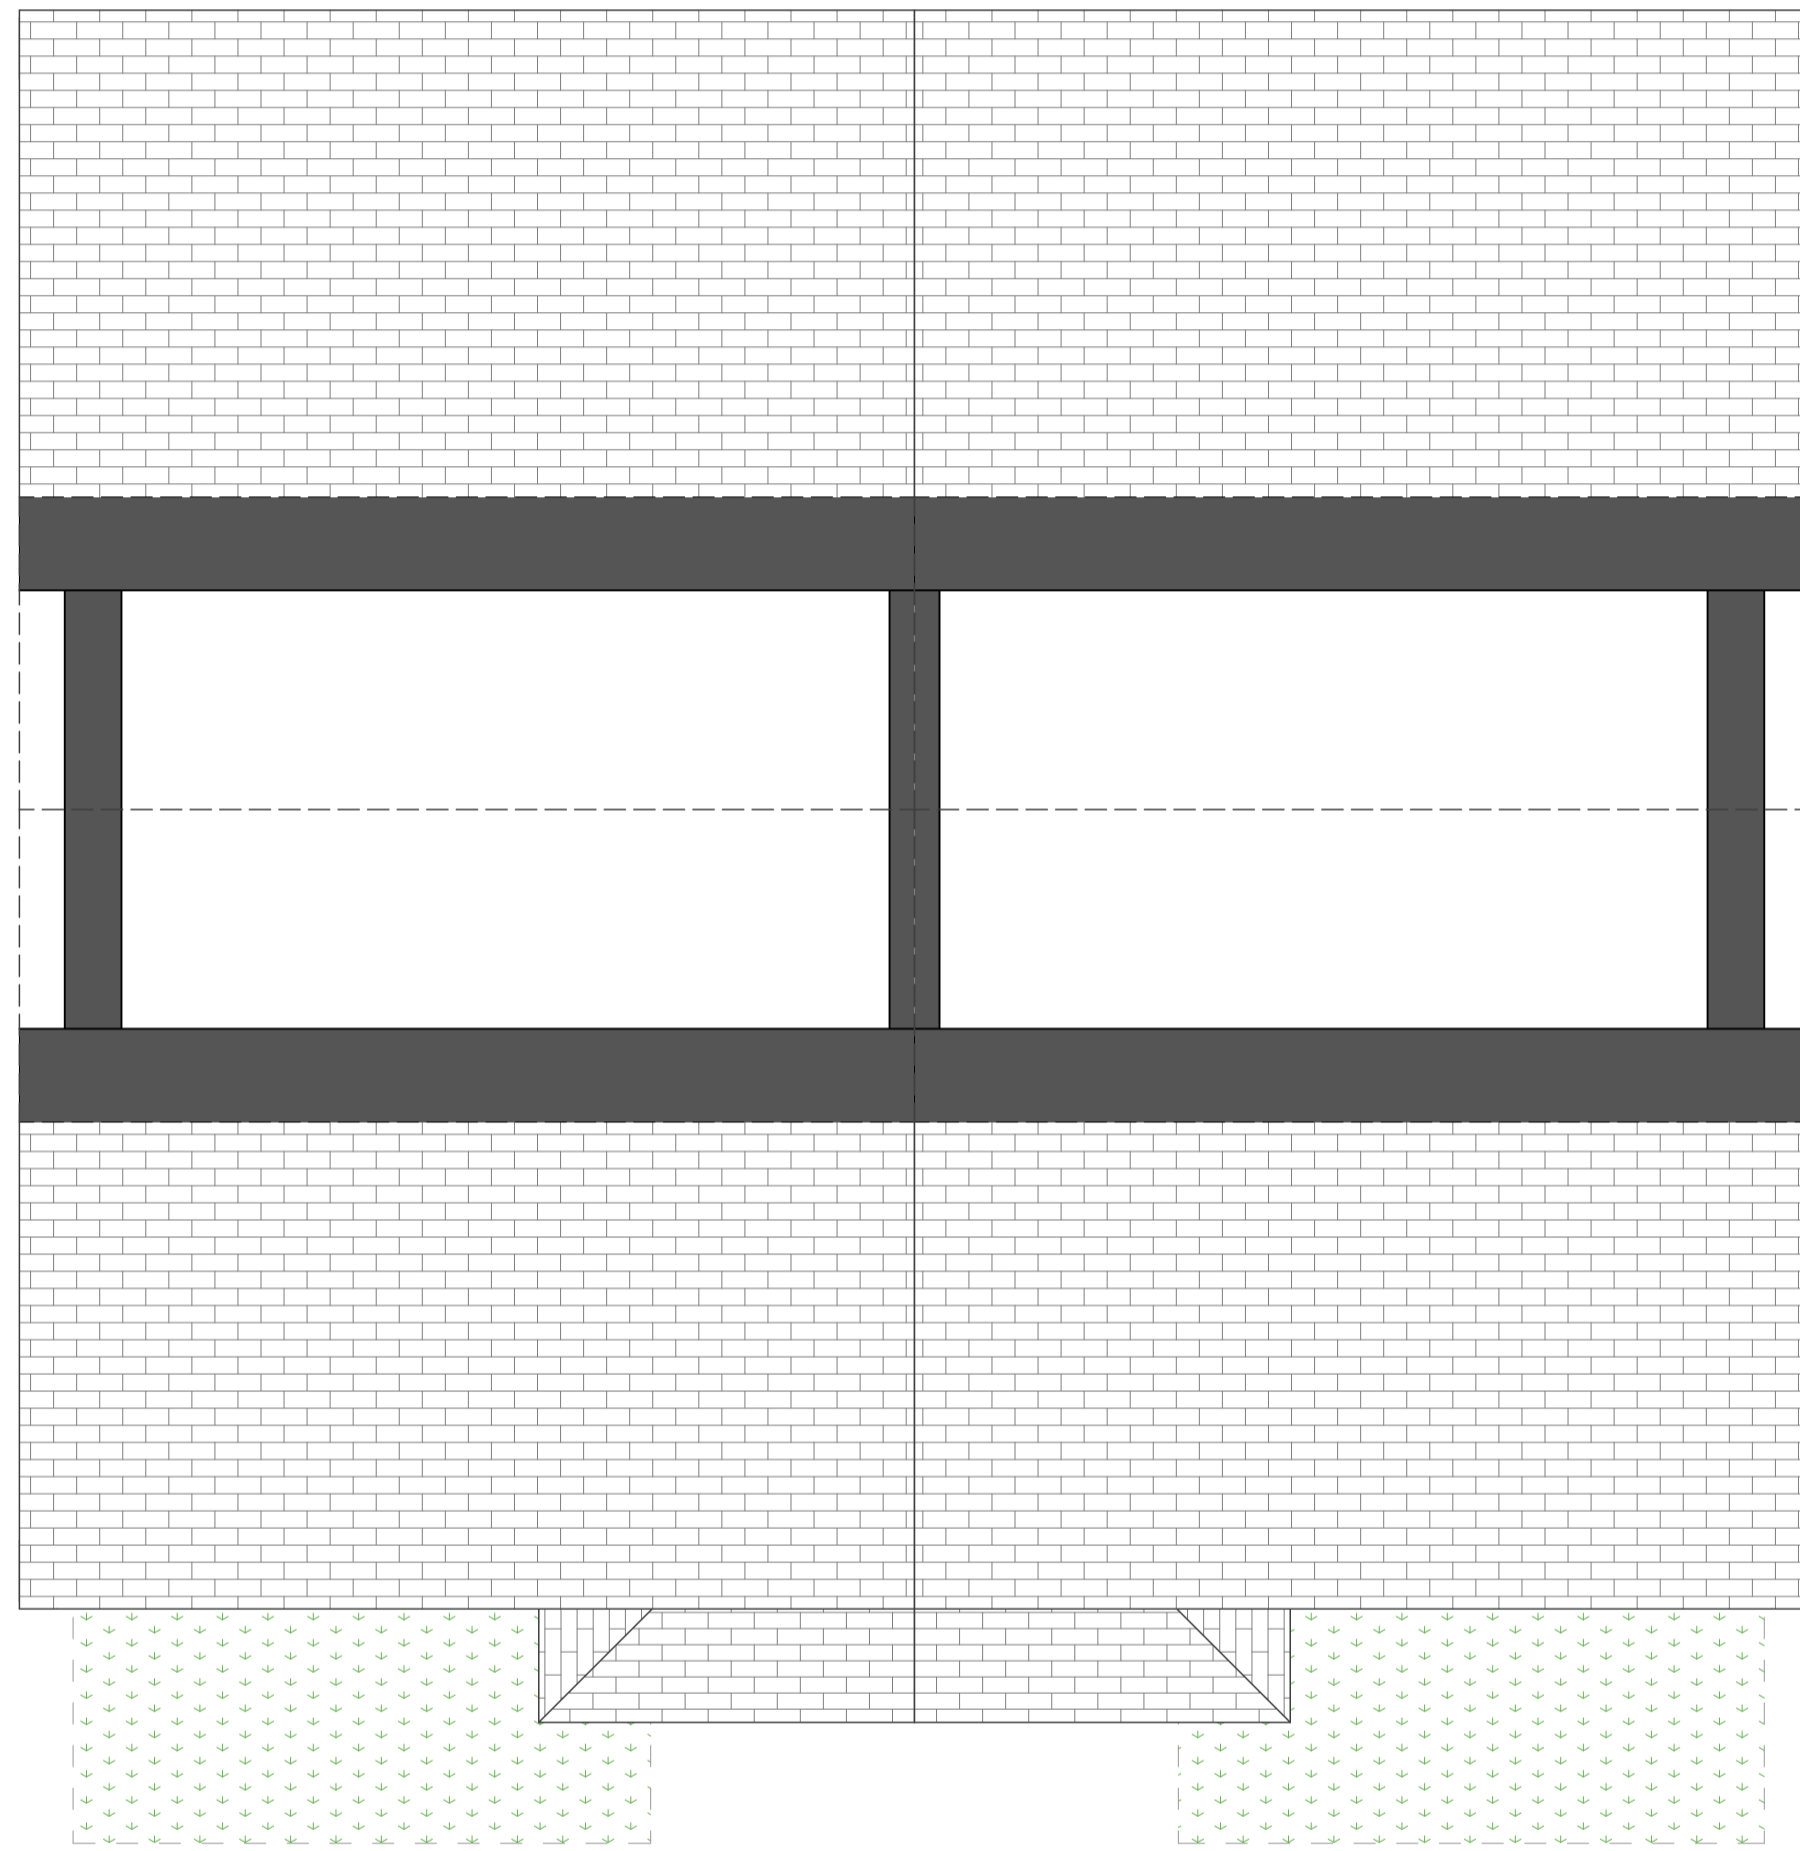

WEST ELEVATION ▲

WEST ELEVATION ▲

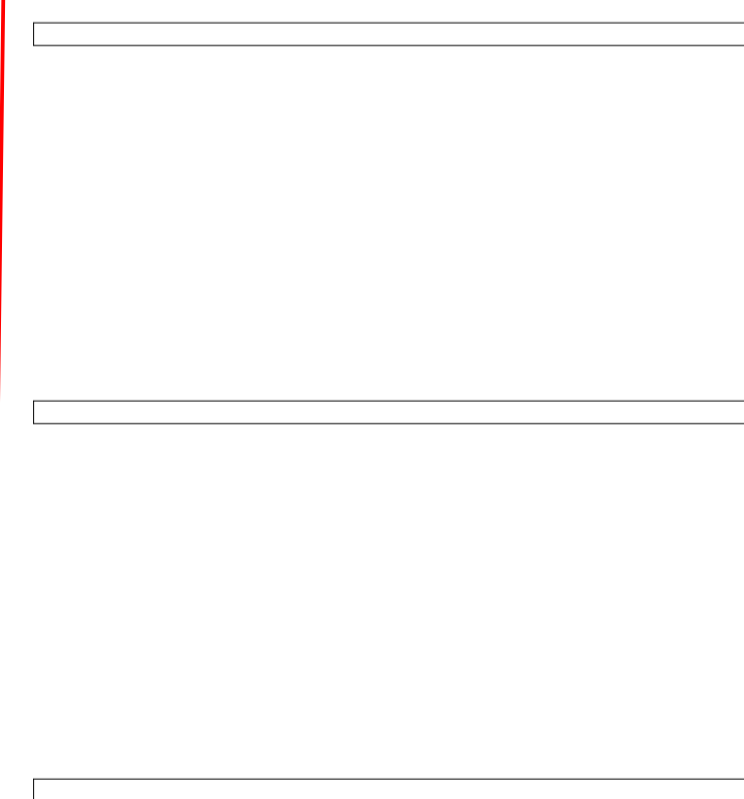 

EXISTING


ATTIC

1:50

PROPOSED


ROOF

1:50

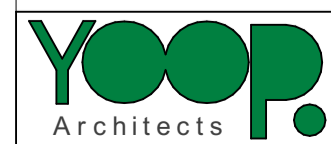

Office 128, 28A Church Road, Stanmore,
Middlesex, HA7 4AW, England
020 8954 6291
studio@yooparchitects.co.uk

Notes
This drawing is copyright of YOOP Architects.
Drawing for planning purposes, not construction

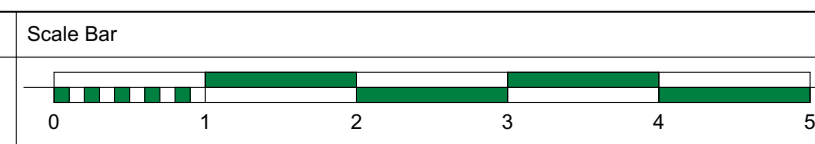

Scale
1:50 @ A1
1:100 @ A3

Purpose of Issue
PLANNING

Date of Issue
Tuesday, 24 February 2026

Project
New Dwellings
Zayani, 395 Sipson Road, Sipson, UB7 0HU

Project No.
2025/015

Layout Title
PROPOSED ATTIC AND ROOF PLAN

Drawing Number
015/PL/212

Revision
A