



Proposed Extension



Block Plan

 

Site Location

 

Rev	Date	Comments
A	20/12/2023	Showing the Extension of Neighbour




Dimensions to be verified on site
DO NOT SCALE FROM THIS DRAWING.
Any areas indicated on this drawing are for guidance only.
No responsibility is taken for their accuracy.

This drawing is the property of **V-DESIGN CAD Services Ltd** Copyright is reserved by them and the drawing is issued on the condition that it is not copied, reproduced, retained or disclosed to any unauthorized person, either wholly or in part without the consent in writing of **V-DESIGN CAD Services Ltd**




Email: vishal.p@vdesigncad.co.uk Mobile: 07971083395

Site Address:		Title:		Drawn By: VG	
42 Monmouth Road, Hayes, UB3 4JH		Block and Location Plans		Job Ref: 23133	
				Date: Nov 2023	
		Scale:	1:500, 1:1250	Paper Size:	A3
				Drawing No.	PL - 01 Rev-A

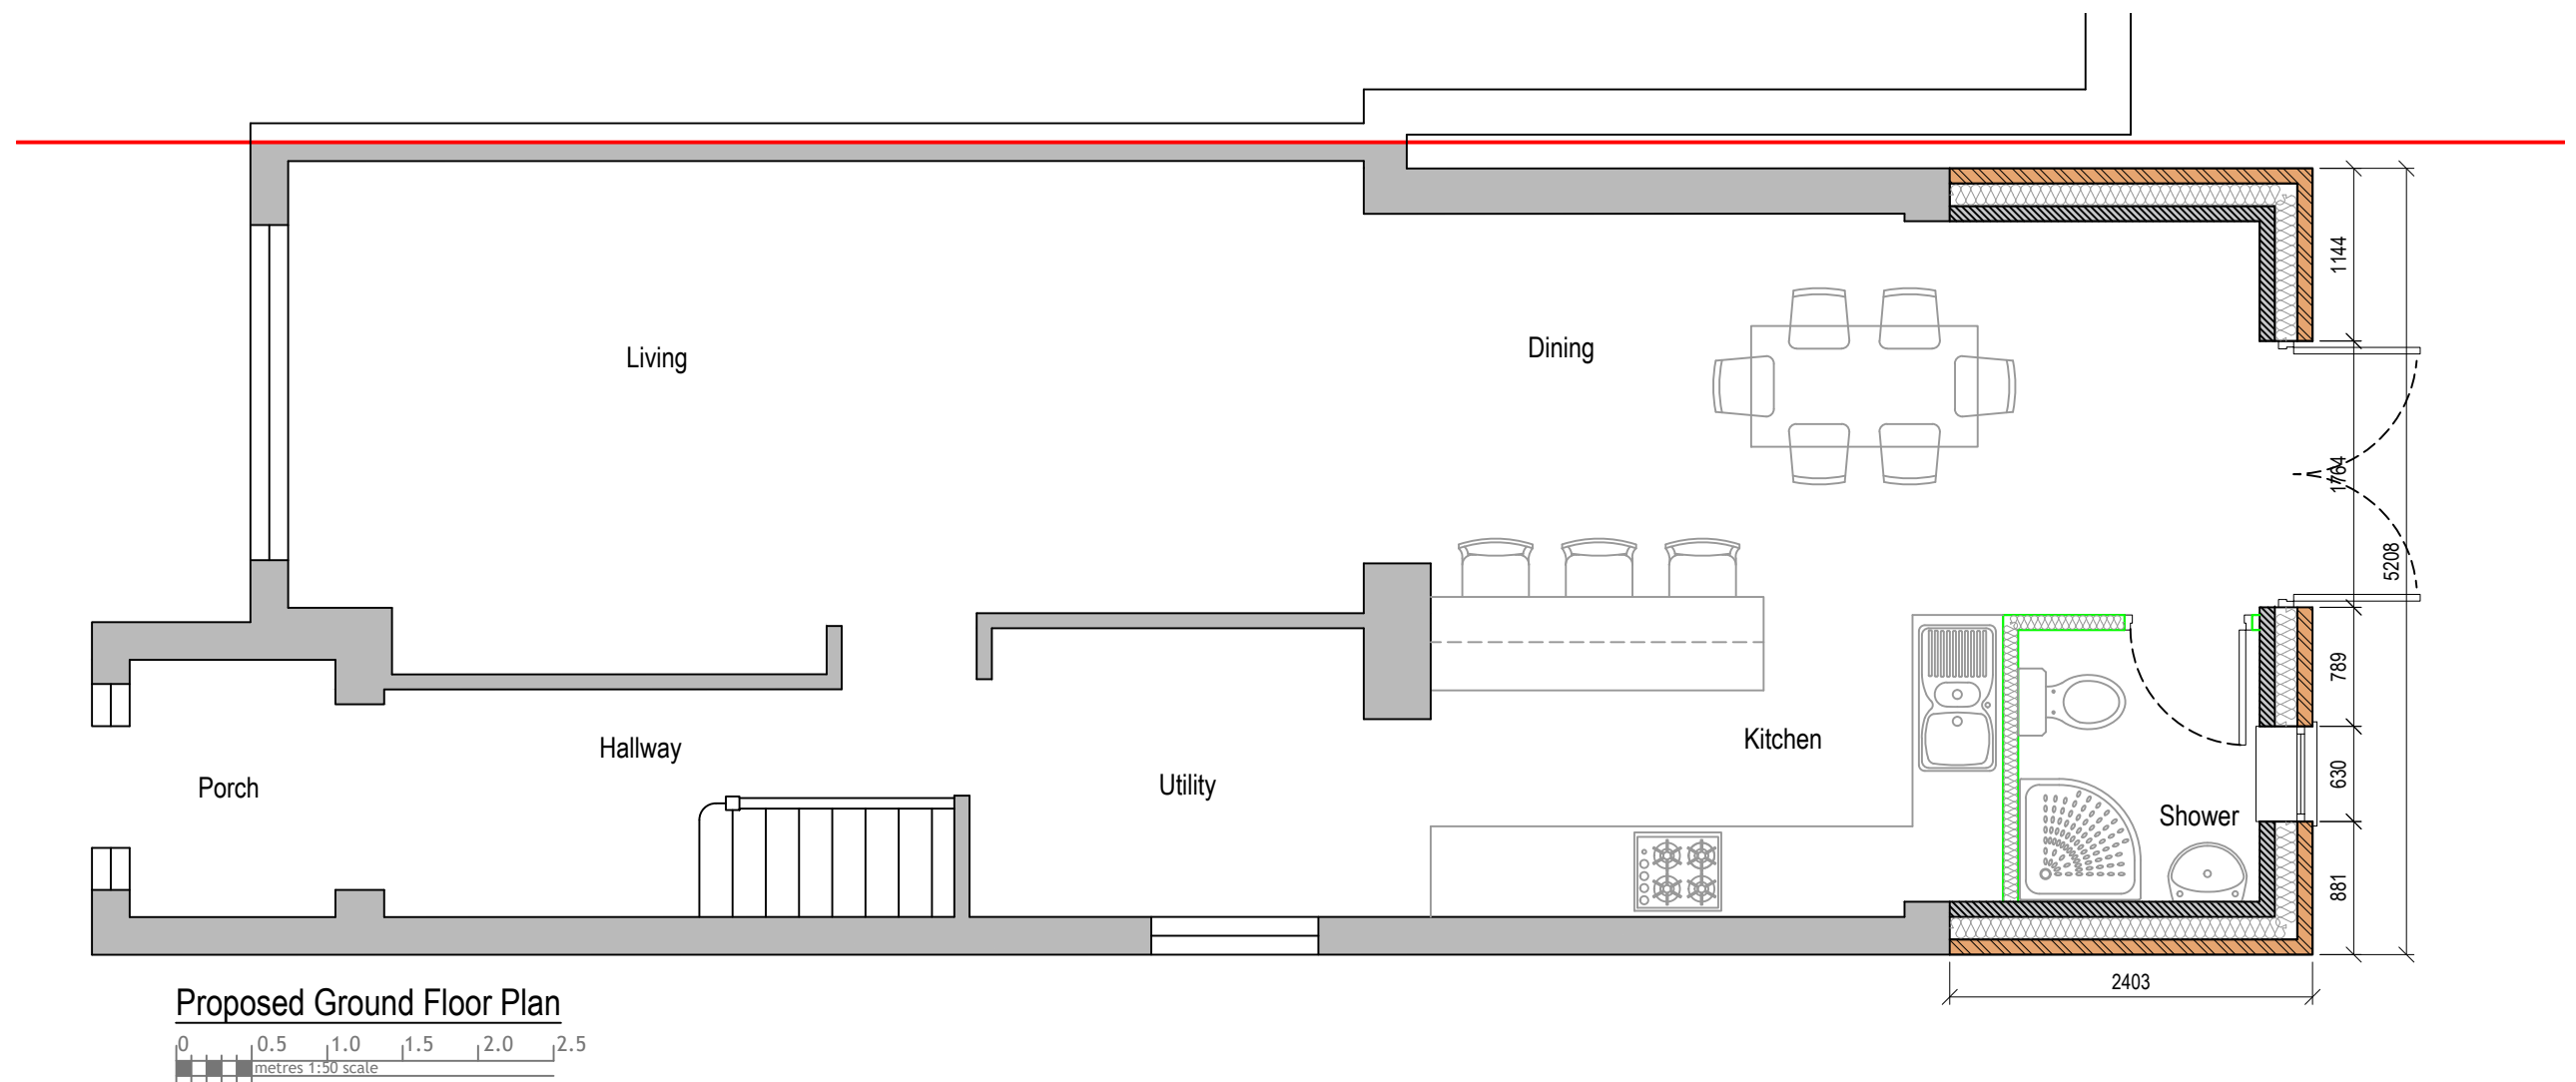

Rev	Date	Comments
-----	------	----------

 V - Design	Dimensions to be verified on site DO NOT SCALE FROM THIS DRAWING. Any areas indicated on this drawing are for guidance only. No responsibility is taken for their accuracy.	Site Address: 42 Monmouth Road, Hayes, UB3 4JH	Title: Existing and Proposed Ground Floor Plan			Drawn By: VG
	This drawing is the property of V-DESIGN CAD Services Ltd Copyright is reserved by them and the drawing is issued on the condition that it is not copied, reproduced, retained or disclosed to any unauthorized person, either wholly or in part without the consent in writing of V-DESIGN CAD Services Ltd Email: vishal.p@vdesigncad.co.uk Mobile: 07971083395	Scale: 1:50, 1:100	Paper Size: A3	Job Ref: 23133 Date: Nov 2023 Drawing No. PL - 02		

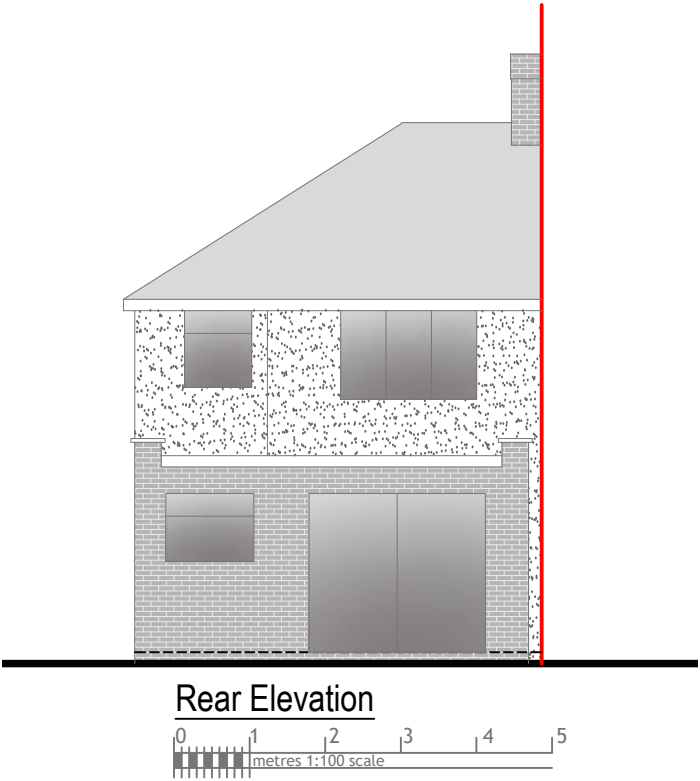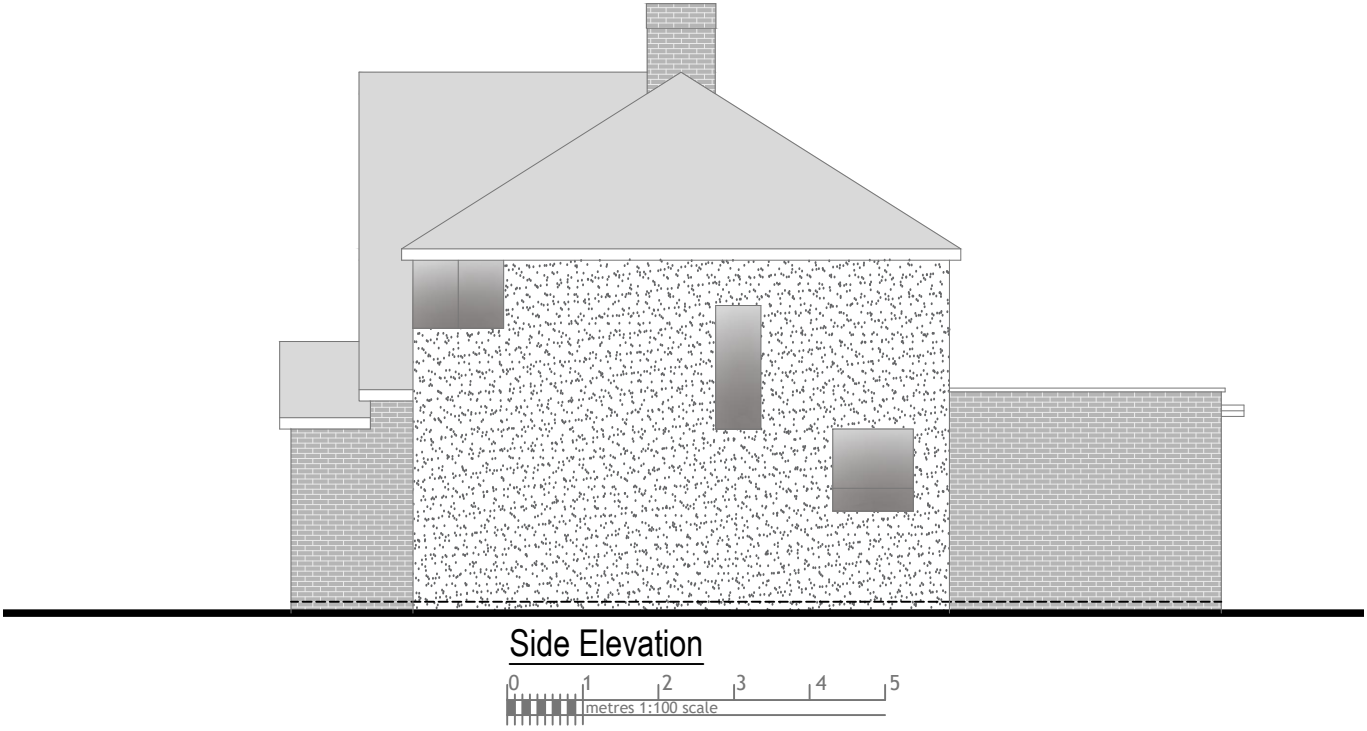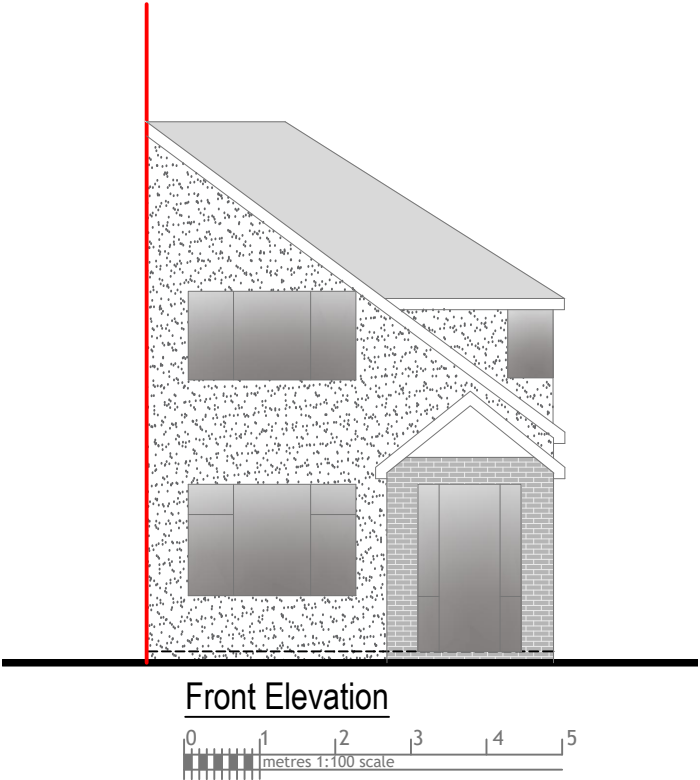

Rev Date Comments



Dimensions to be verified on site
DO NOT SCALE FROM THIS DRAWING.
Any areas indicated on this drawing are for guidance only.
No responsibility is taken for their accuracy.

This drawing is the property of **V-DESIGN CAD Services Ltd** Copyright is reserved by them and the drawing is issued on the condition that it is not copied, reproduced, retained or disclosed to any unauthorized person, either wholly or in part without the consent in writing of **V-DESIGN CAD Services Ltd**

Email: vishal.p@vdesigncad.co.uk Mobile: 07971083395

Site Address:

42 Monmouth Road,
Hayes,
UB3 4JH

Title:

Existing Elevations

Scale:

1:100

Paper Size:





A3

Drawn By: VG


Job Ref: 23133

Date: Nov 2023

Drawing No. PL - 03

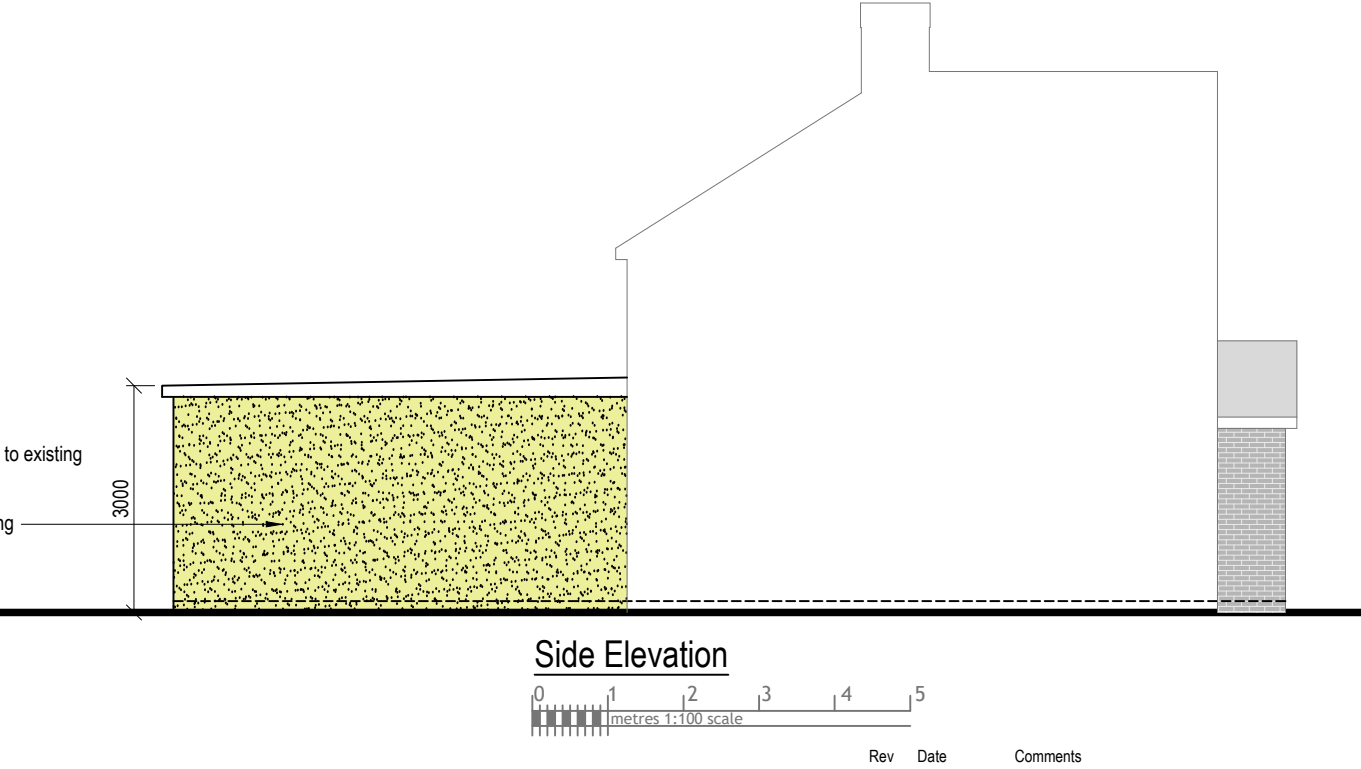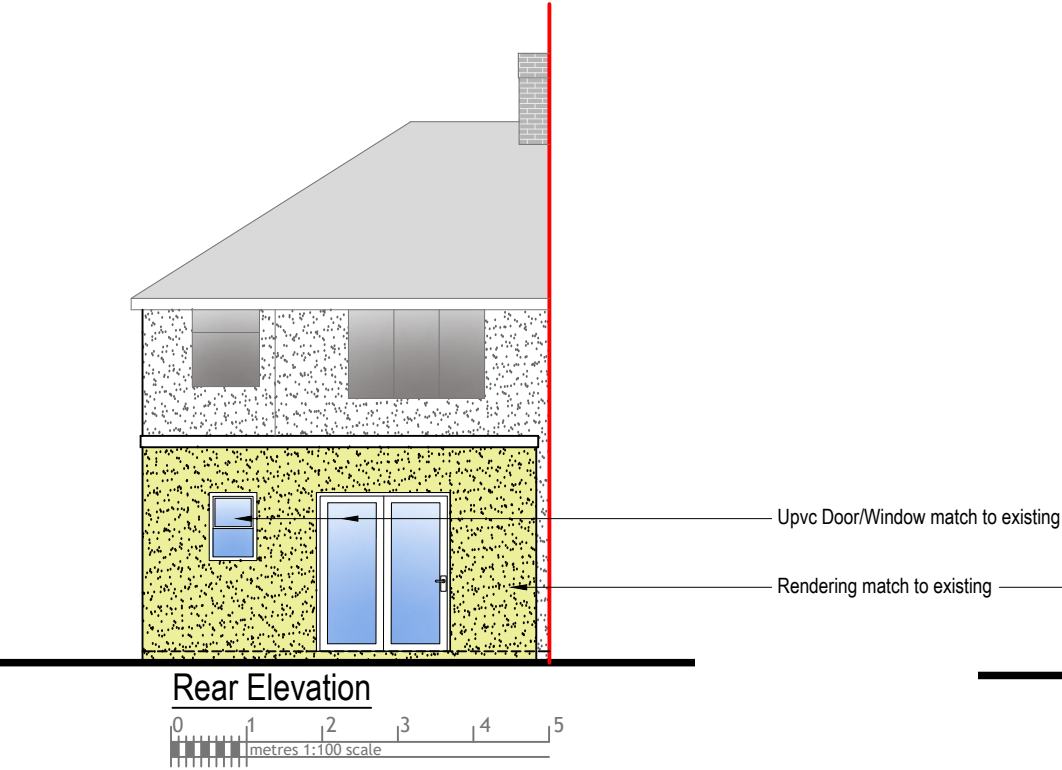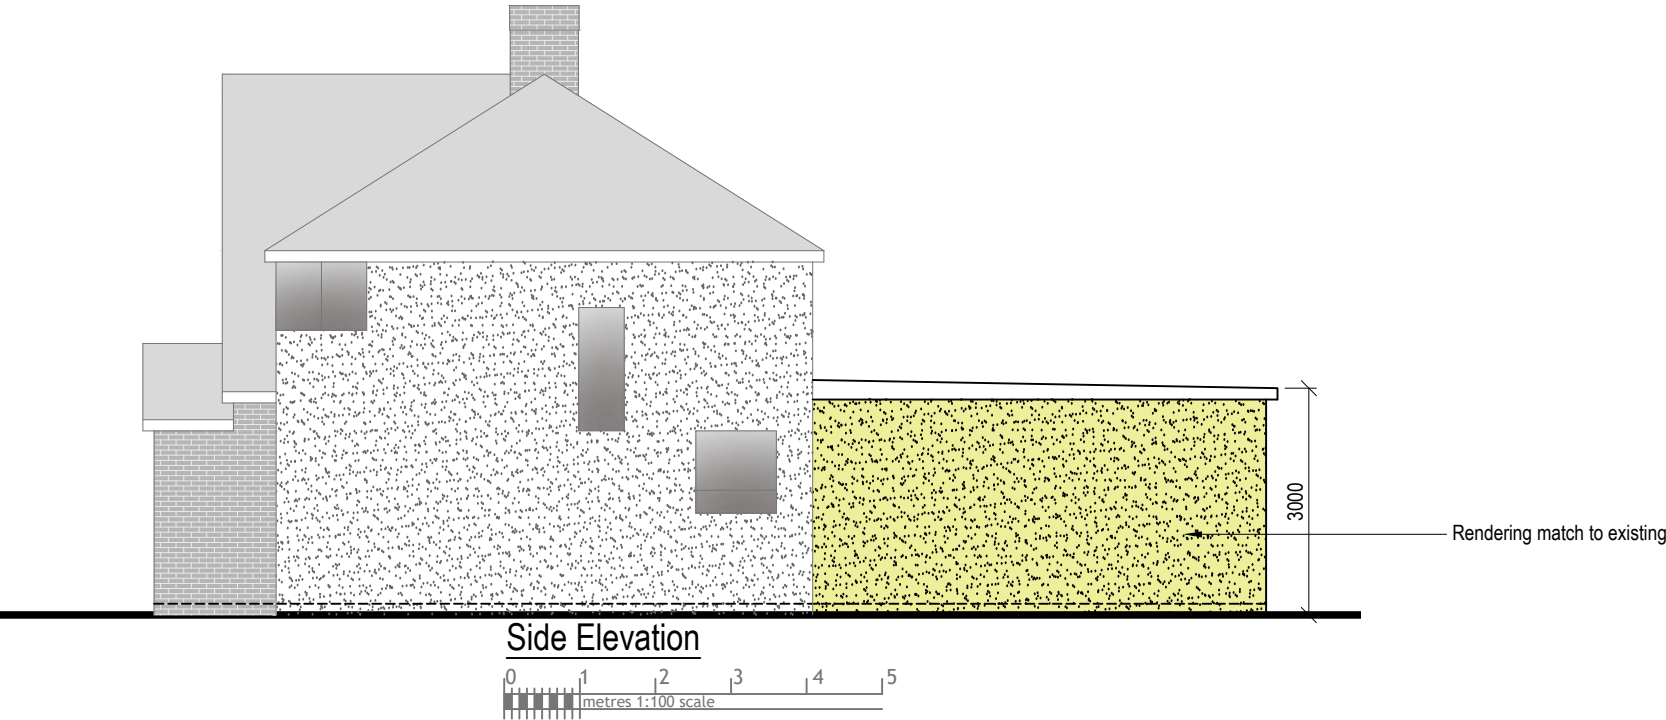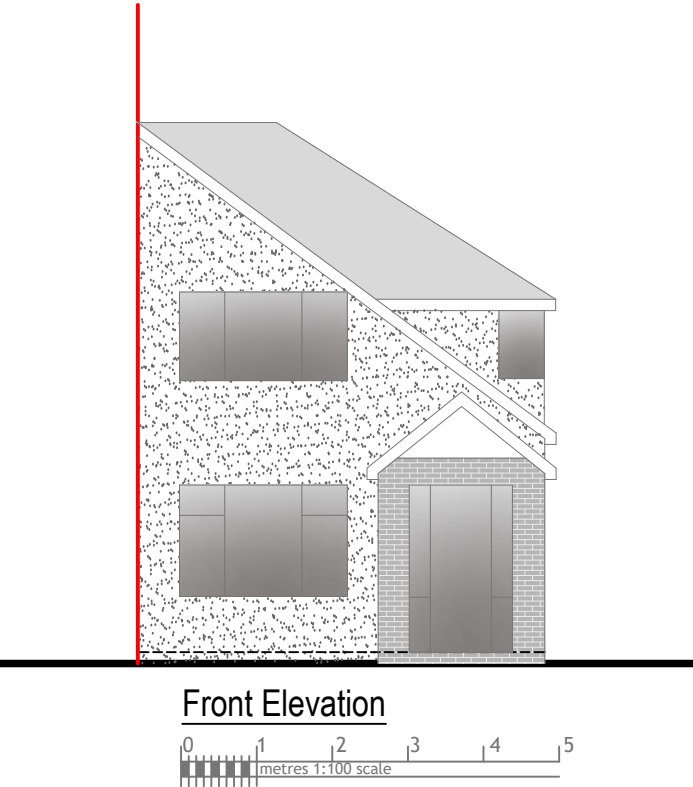

Rev Date Comments

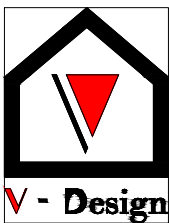

Dimensions to be verified on site
DO NOT SCALE FROM THIS DRAWING.
Any areas indicated on this drawing are for guidance only.
No responsibility is taken for their accuracy.

This drawing is the property of **V-DESIGN CAD Services Ltd** Copyright is reserved by them and the drawing is issued on the condition that it is not copied, reproduced, retained or disclosed to any unauthorized person, either wholly or in part without the consent in writing of **V-DESIGN CAD Services Ltd**

Email: vishal.p@vdesigncad.co.uk Mobile: 07971083395

Site Address:

42 Monmouth Road,
Hayes,
UB3 4JH

Title:

Proposed Elevations

Scale:	1:100	Paper Size:	A3
--------	-------	-------------	----

Drawn By:	VG
Job Ref:	23133
Date:	Nov 2023
Drawing No.	PL - 04