




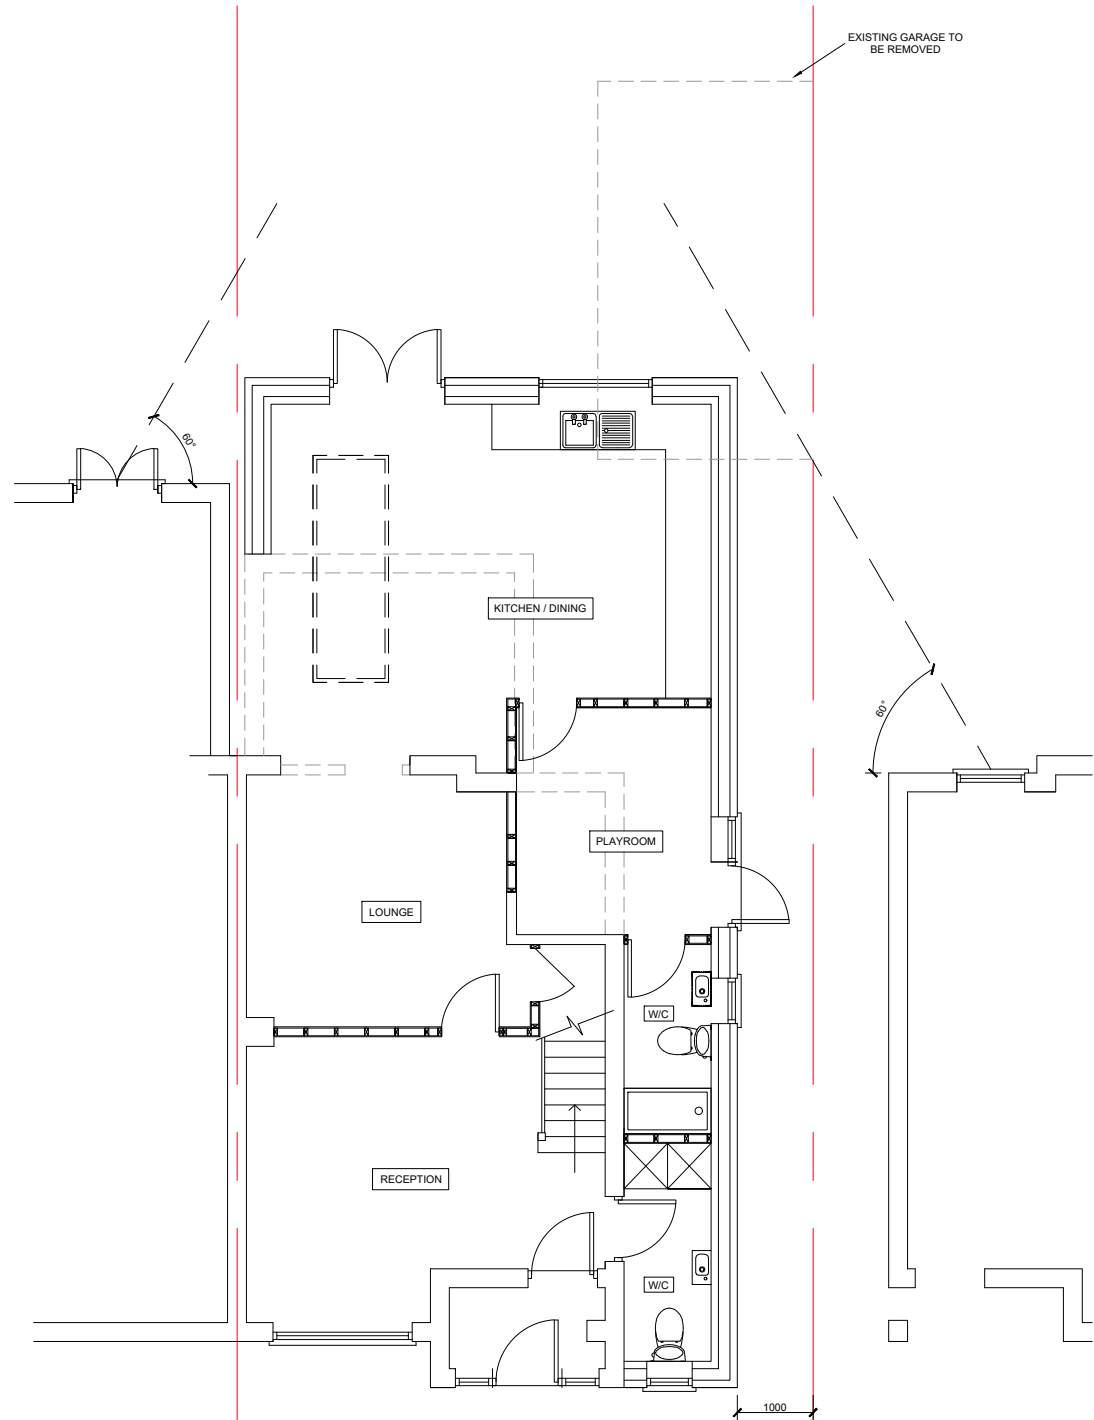


PROPOSED GROUND FLOOR PLAN
Scale 1:100

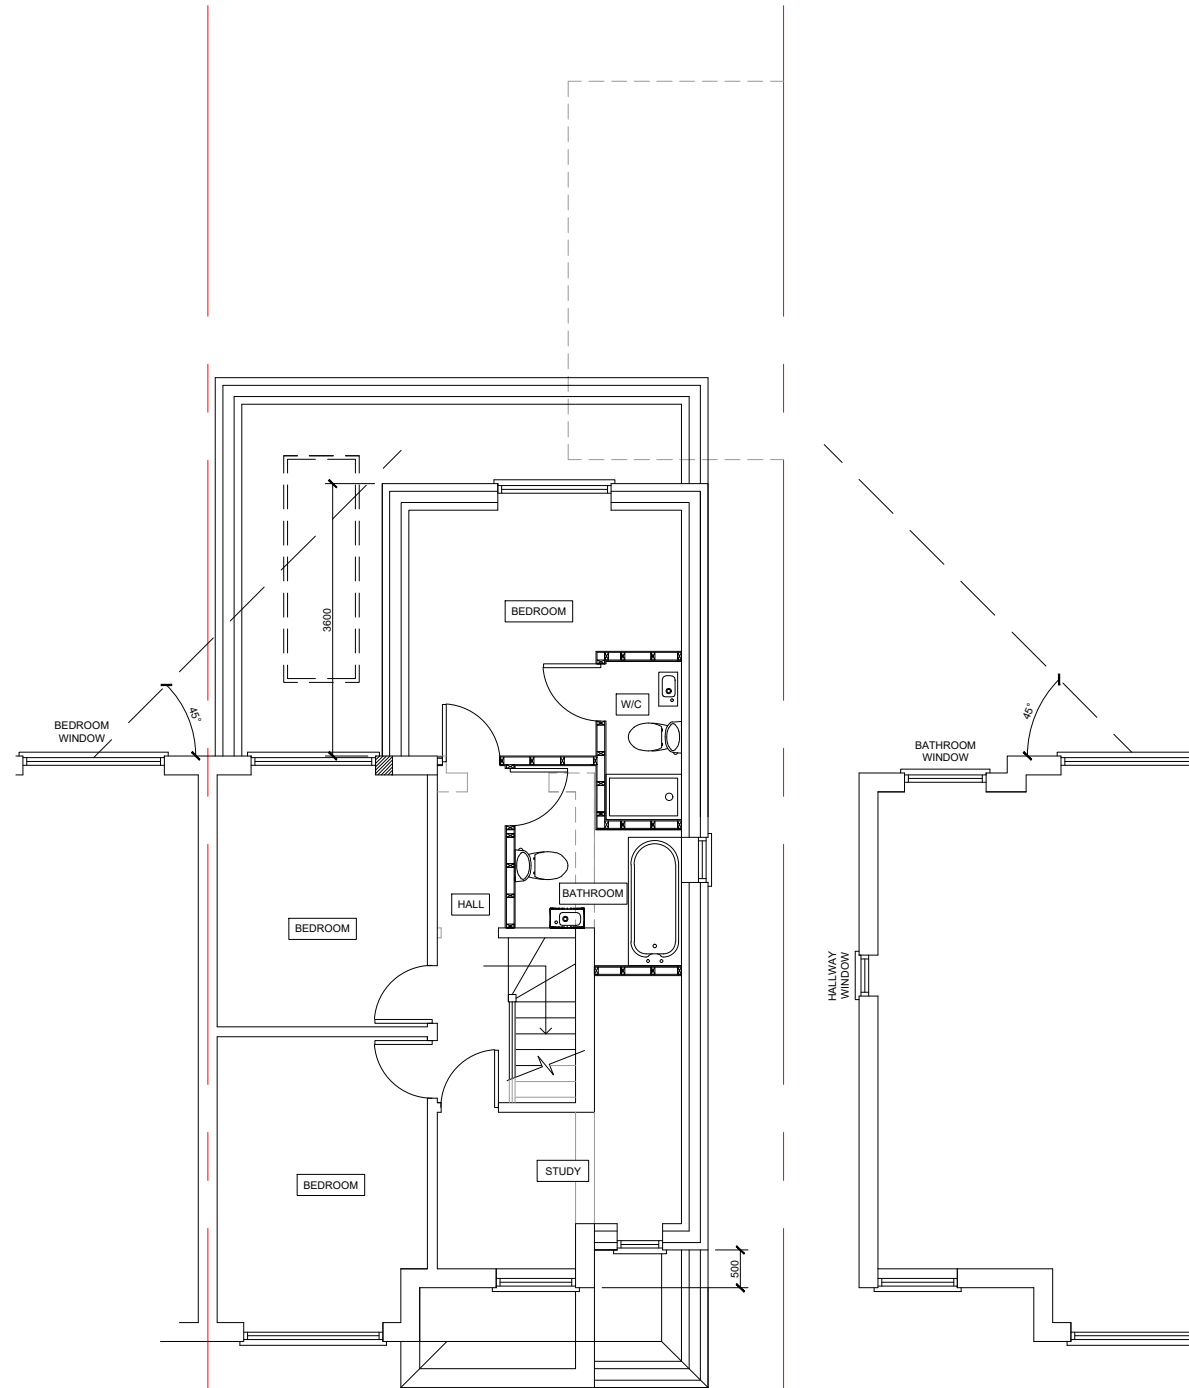

PROPOSED FIRST FLOOR PLAN
Scale 1:100

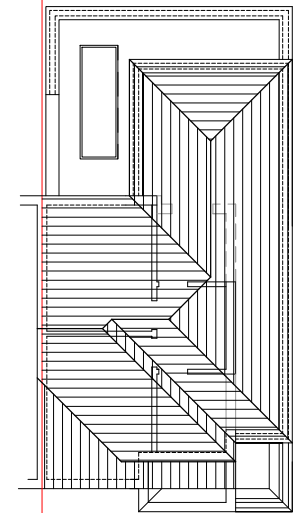

PROPOSED ROOF PLAN
Scale 1:200

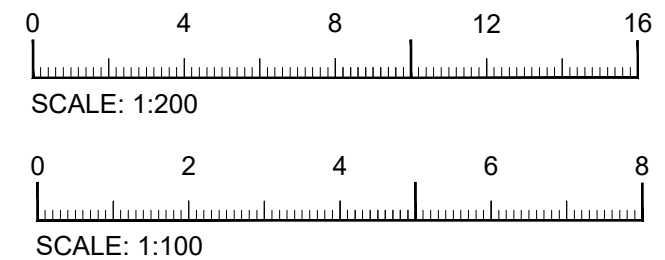

Rev	Description
Project	
27 Glisson Road Uxbridge UB10 0HH	
Drawing	
PROPOSED FLOOR PLANS	
SCALE As Shown	Date
	Drawing no. 24_84_01