



**PROPOSED GROUND FLOOR PLAN**  
Scale 1:100

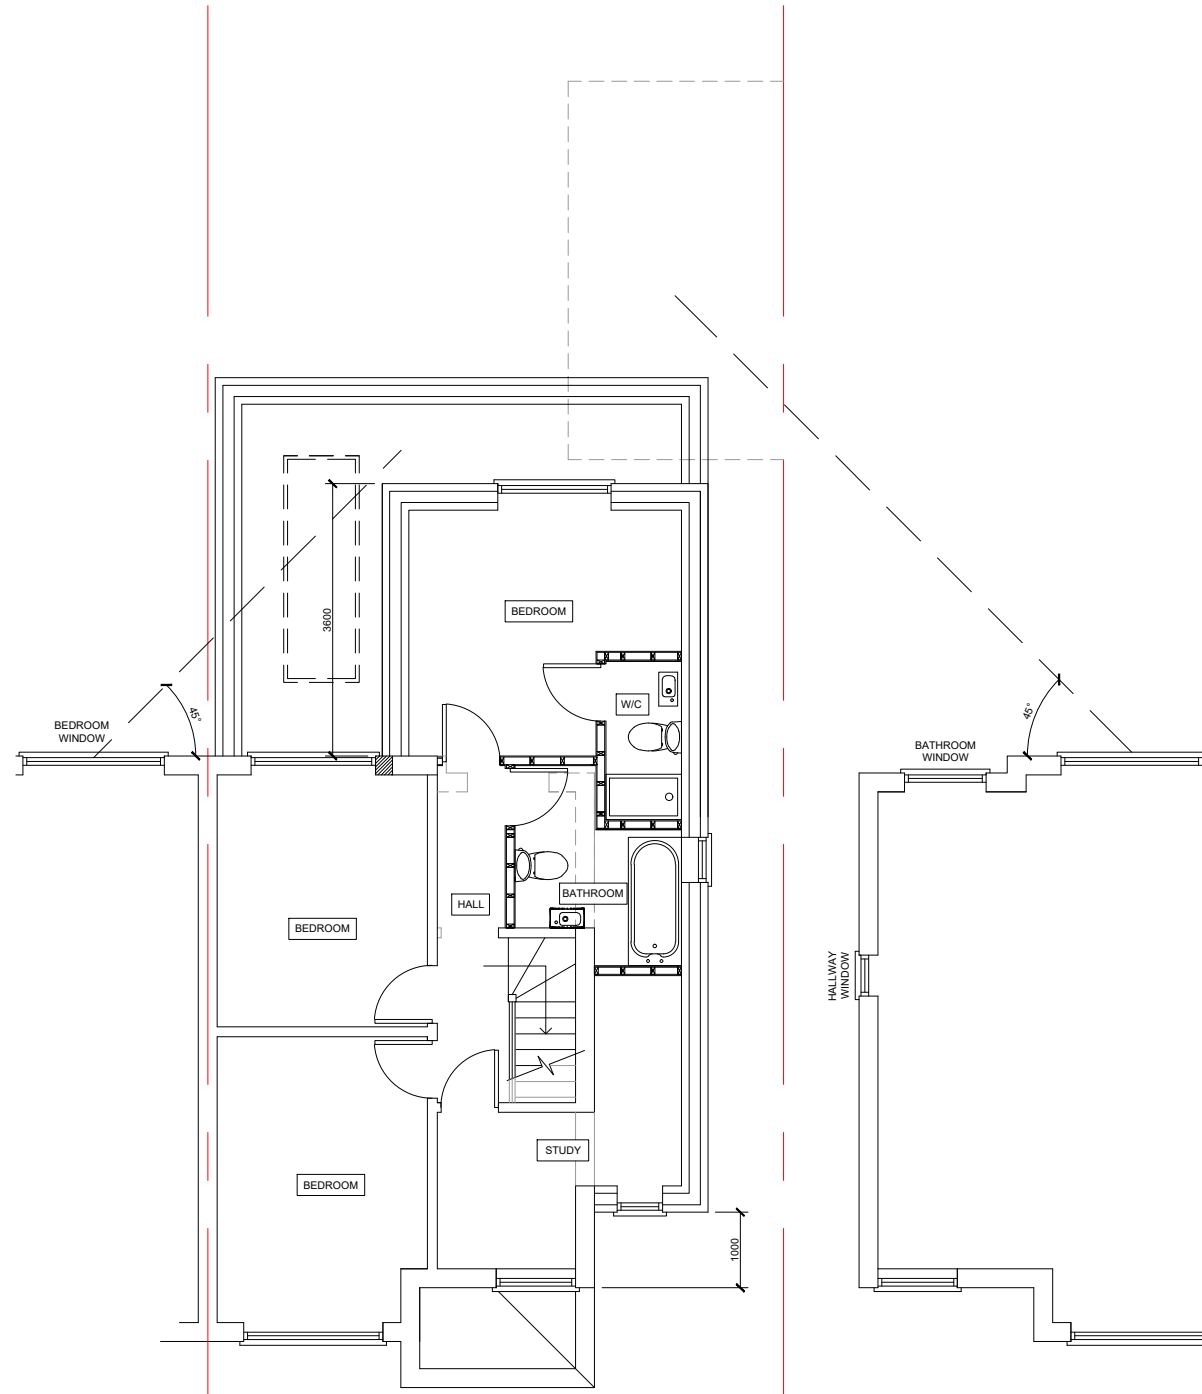


**PROPOSED FIRST FLOOR PLAN**  
Scale 1:100

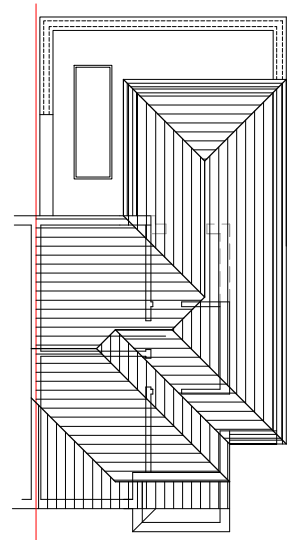

**PROPOSED ROOF PLAN**  
Scale 1:200



SCALE: 1:200

 

SCALE: 1:100

Rev	Description
B	Amendment

**Project**

27 Glisson Road  
Uxbridge  
UB10 0HH

**Drawing**

PROPOSED FLOOR PLANS

SCALE As Shown	Date	Drawing no. 24_84_01
-------------------	------	-------------------------