


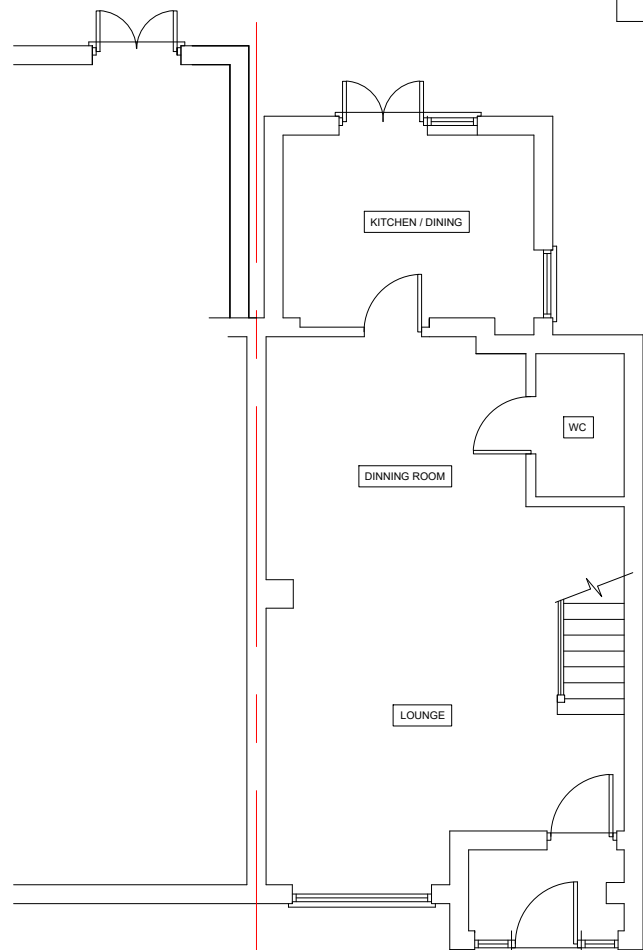


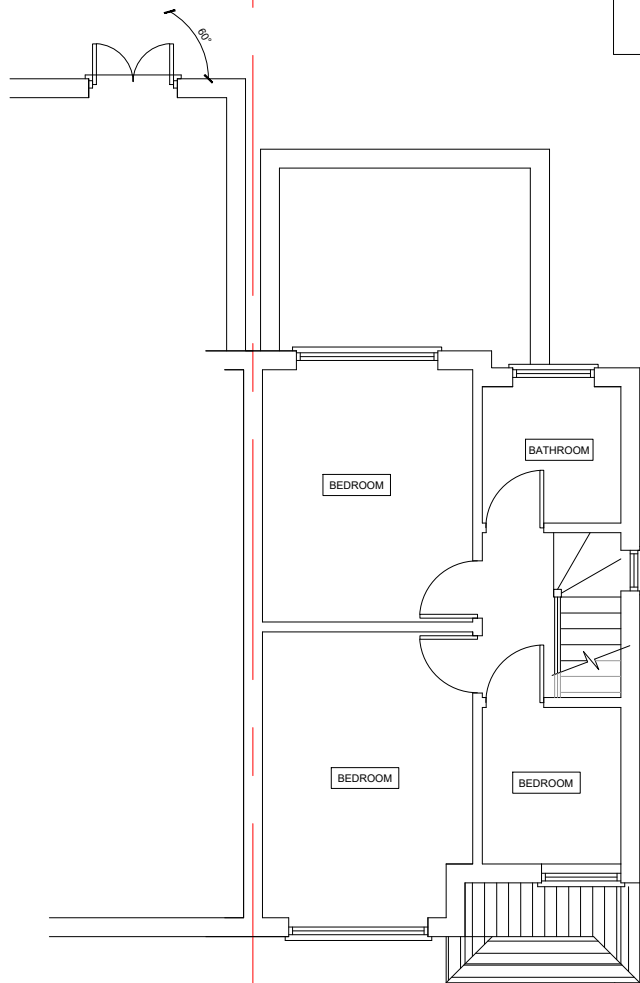


**EXISTING GROUND FLOOR PLAN**  
Scale 1:100

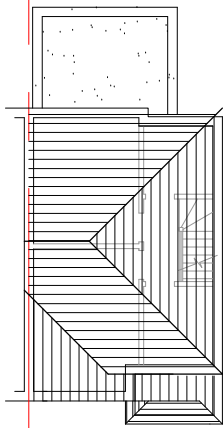

**EXISTING FIRST FLOOR PLAN**  
Scale 1:100

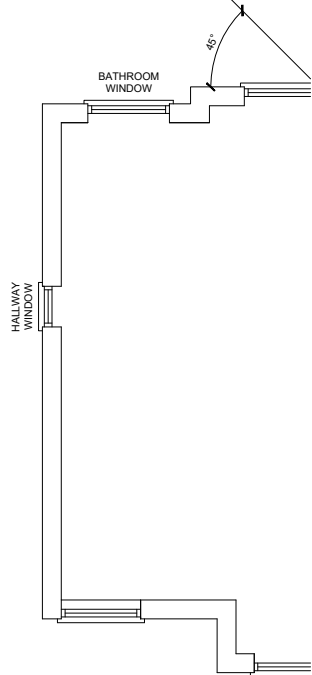

**EXISTING ROOF PLAN**  
Scale 1:200

 

| Rev                                     | Description |
|-----------------------------------------|-------------|
|                                         |             |
| Project                                 |             |
| 27 Glisson Road<br>Uxbridge<br>UB10 0HH |             |
| Drawing                                 |             |
| EXISTING FLOOR PLANS                    |             |
|                                         |             |
| SCALE<br>As Shown                       | Date        |
| Drawing no.<br>24_84_02                 |             |