






EXISTING FRONT ELEVATION
Scale 1:100

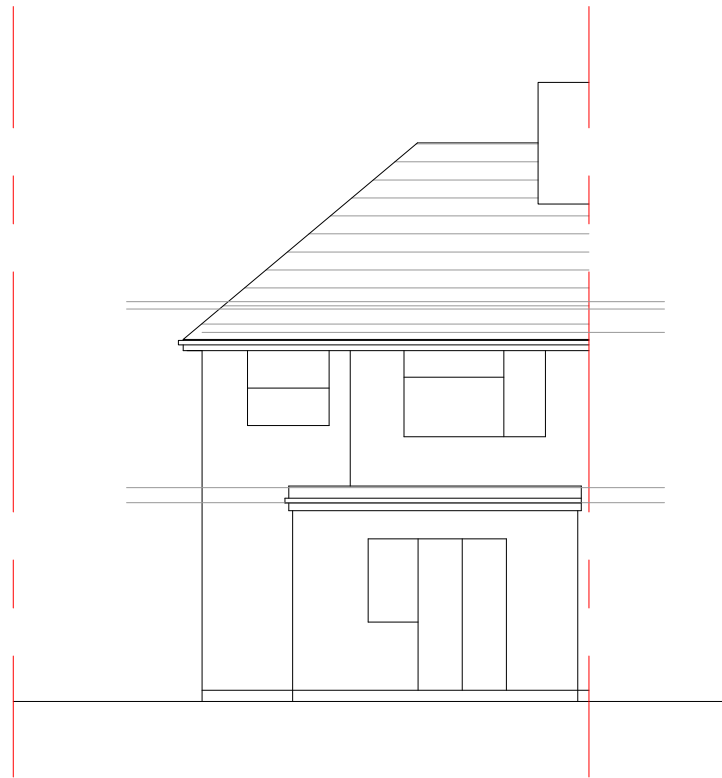

EXISTING REAR ELEVATION
Scale 1:100

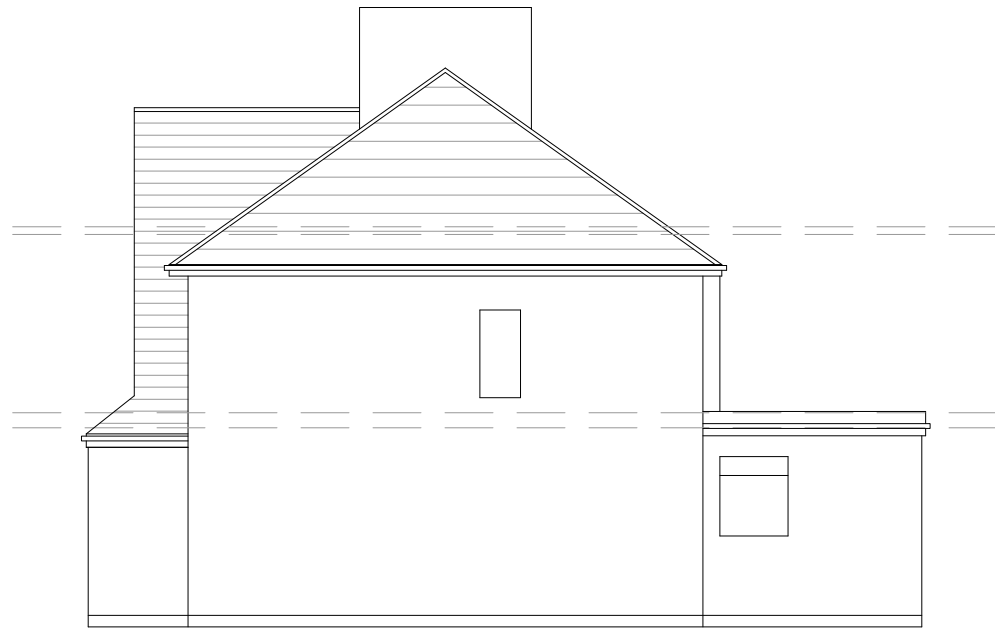

EXISTING SIDE ELEVATION
Scale 1:100

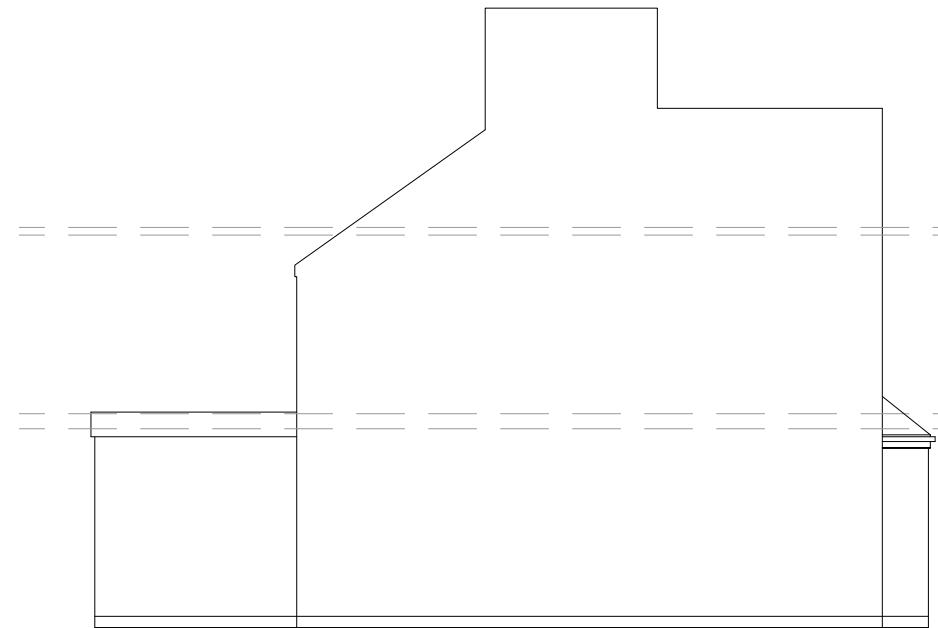

EXISTING SIDE ELEVATION
Scale 1:100



Rev	Description
Project	
27 Glisson Road Uxbridge UB10 0HH	
Drawing	
EXISTING ELEVATIONS	
SCALE As Shown	Date
Drawing no. 24_84_03	