


PROPOSED FRONT ELEVATION

Scale 1:100




PROPOSED FRONT ELEVATION

Scale 1:100

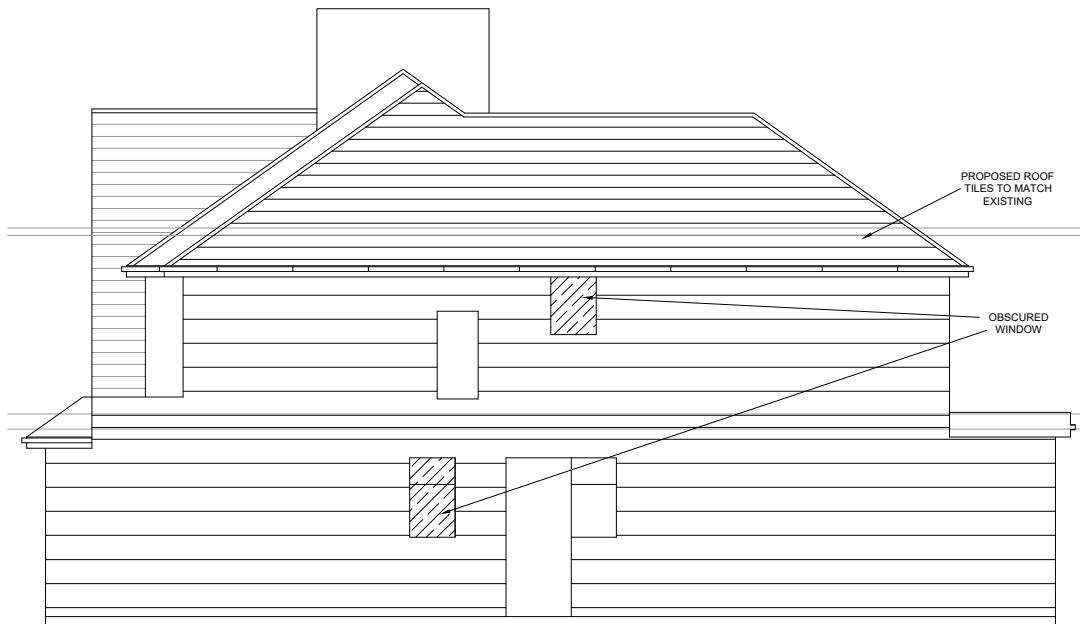

PROPOSED SIDE ELEVATION

Scale 1:100

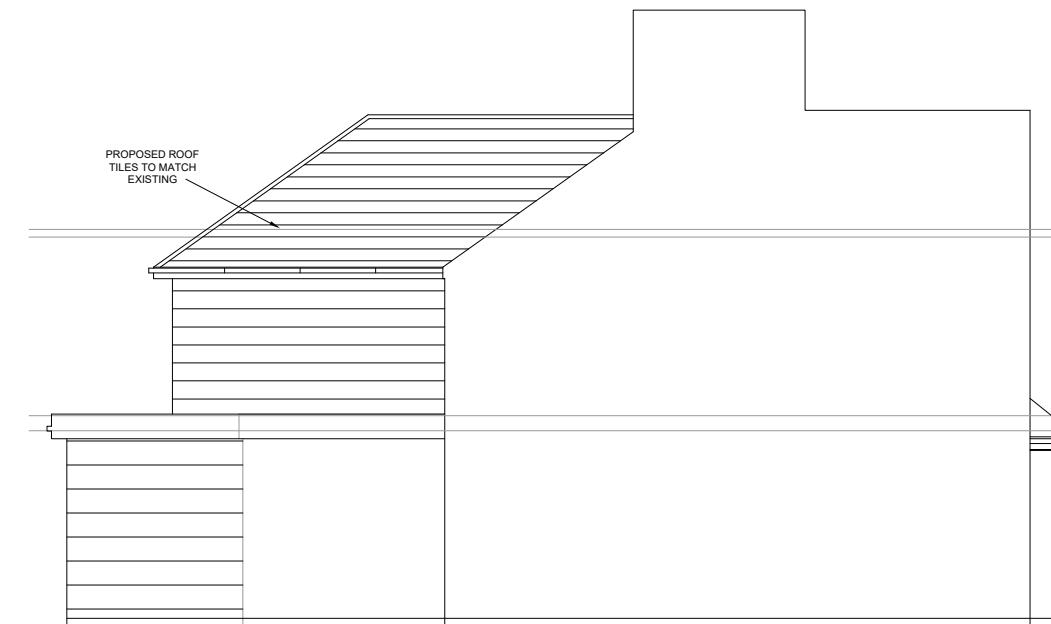

PROPOSED SIDE ELEVATION

Scale 1:100



Rev	Description
Project	
27 Glisson Road	
Uxbridge	
UB10 0HH	
Drawing	
PROPOSED ELEVATIONS	
SCALE As Shown	Date Drawing no.
	24_84_04