


PROPOSED FRONT ELEVATION

Scale 1:100




PROPOSED FRONT ELEVATION

Scale 1:100

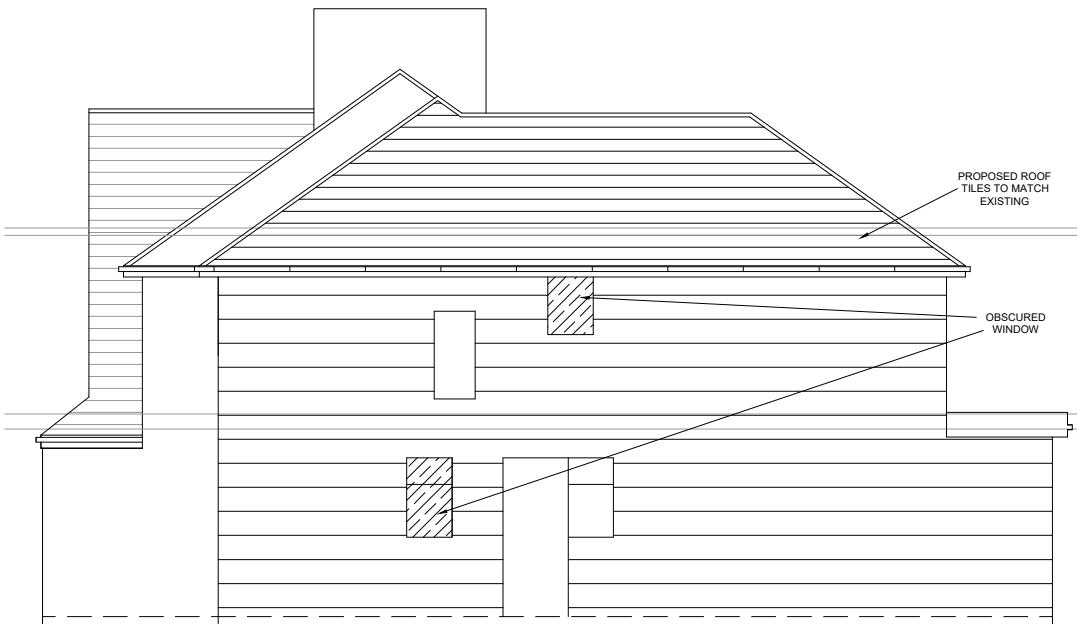

PROPOSED SIDE ELEVATION

Scale 1:100

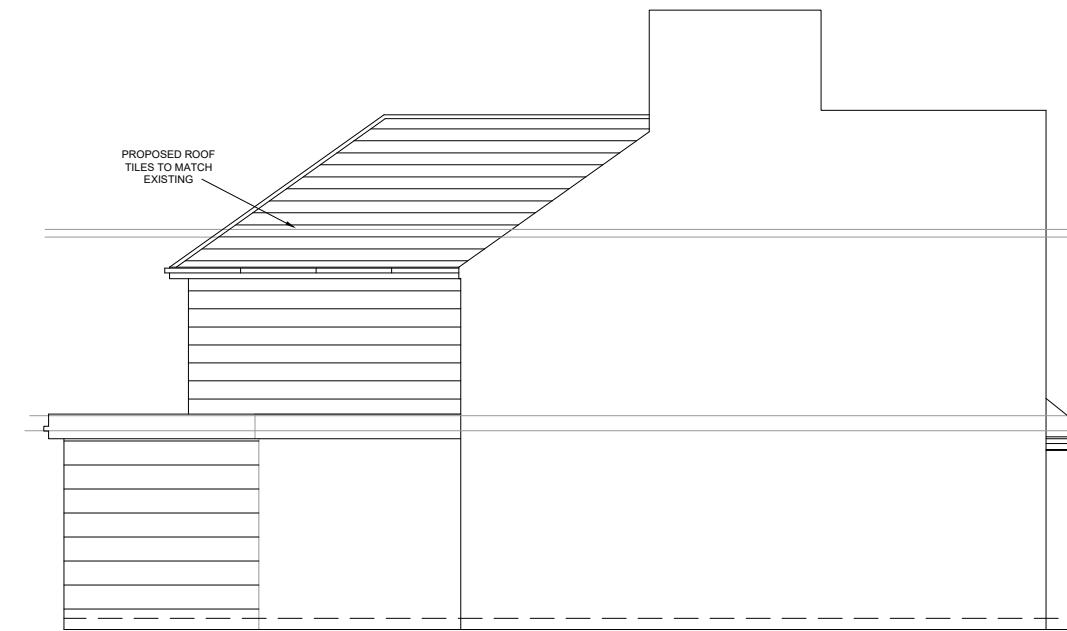

PROPOSED SIDE ELEVATION

Scale 1:100



Rev	Description
B	Amendment
Project	
27 Glisson Road Uxbridge UB10 0HH	
Drawing	
PROPOSED ELEVATIONS	
SCALE As Shown	Date Drawing no. 24_84_04